

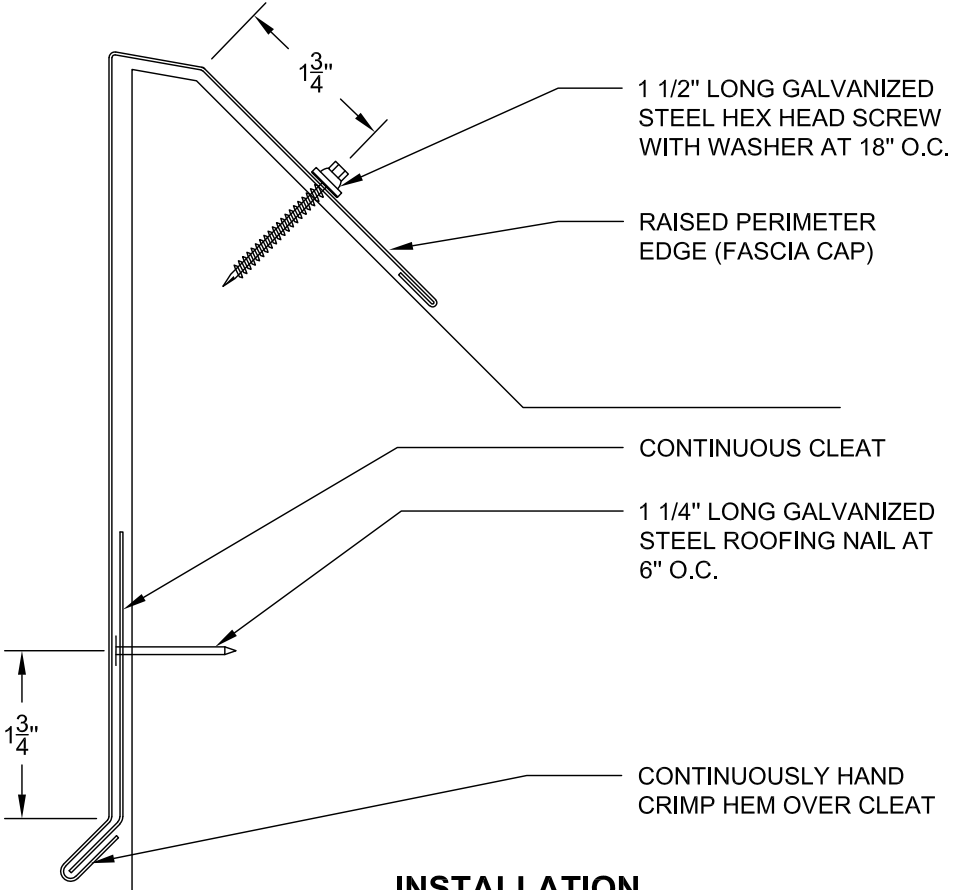



THE NRCA ROOFING MANUAL CONSTRUCTION DETAILS FC-1	RAISED PERIMETER EDGE (FASCIA CAP) • 24 GA. STEEL • 22 GA. STEEL CLEAT • CONTINUOUS FRONT FACE CLEAT AND GASKETED BACK FACE FASTENER	ANSI/SPRI ES-1 TESTED RESISTANCE	ITS-20 8/28/18
		170 LBS./SQ. FT.	

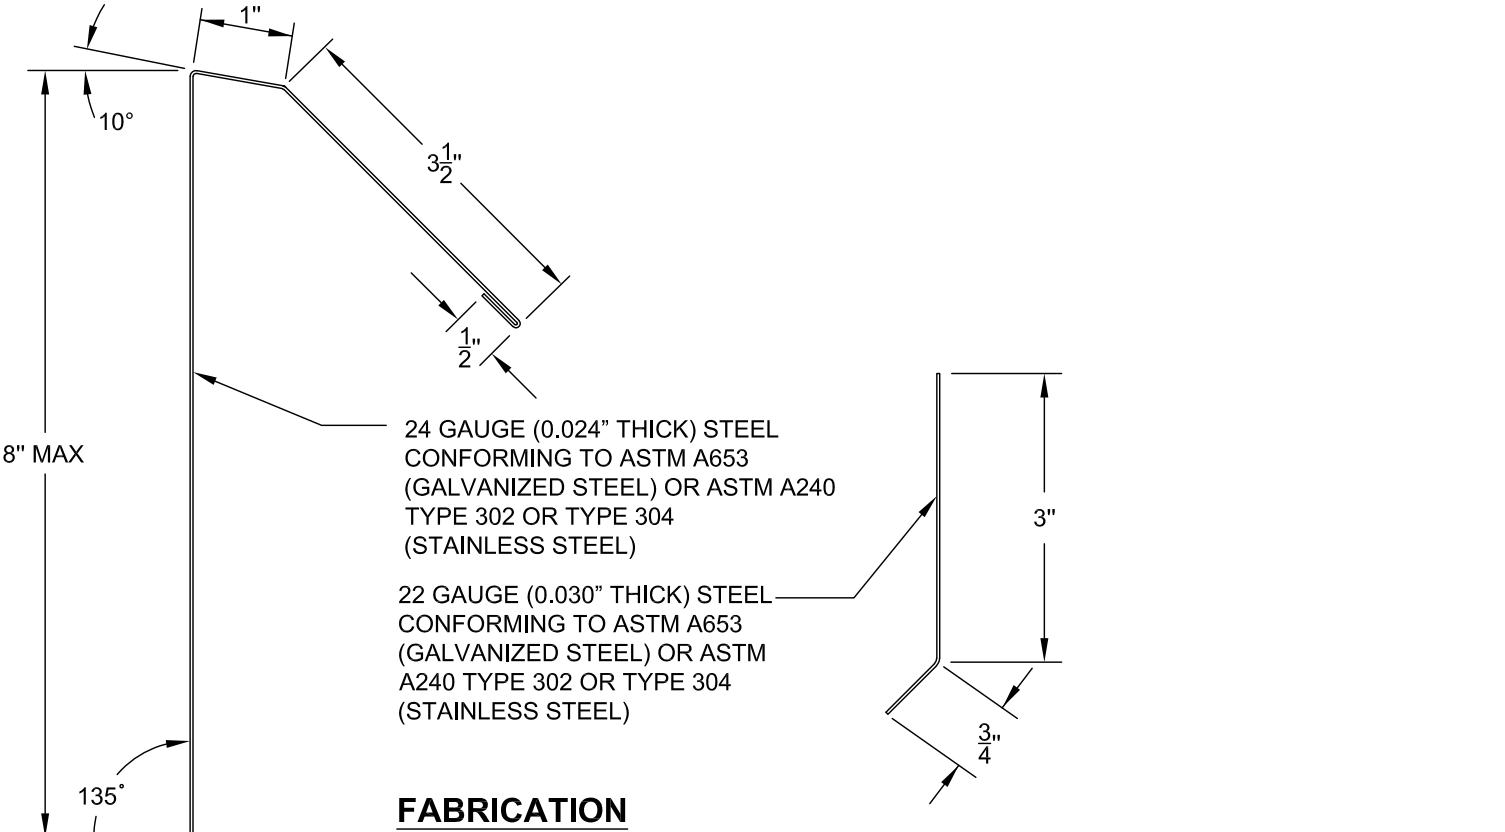

THE NRCA ROOFING MANUAL CONSTRUCTION DETAIL FC-1	RAISED PERIMETER EDGE (FASCIA CAP) • 0.040" ALUMINUM • 0.040" ALUMINUM CLEAT • CONTINUOUS FRONT FACE CLEAT AND GASKETED BACK FACE FASTENER	ANSI/SPRI ES-1 TESTED RESISTANCE	ITS-21 8/28/18
		140 LBS./SQ. FT.	

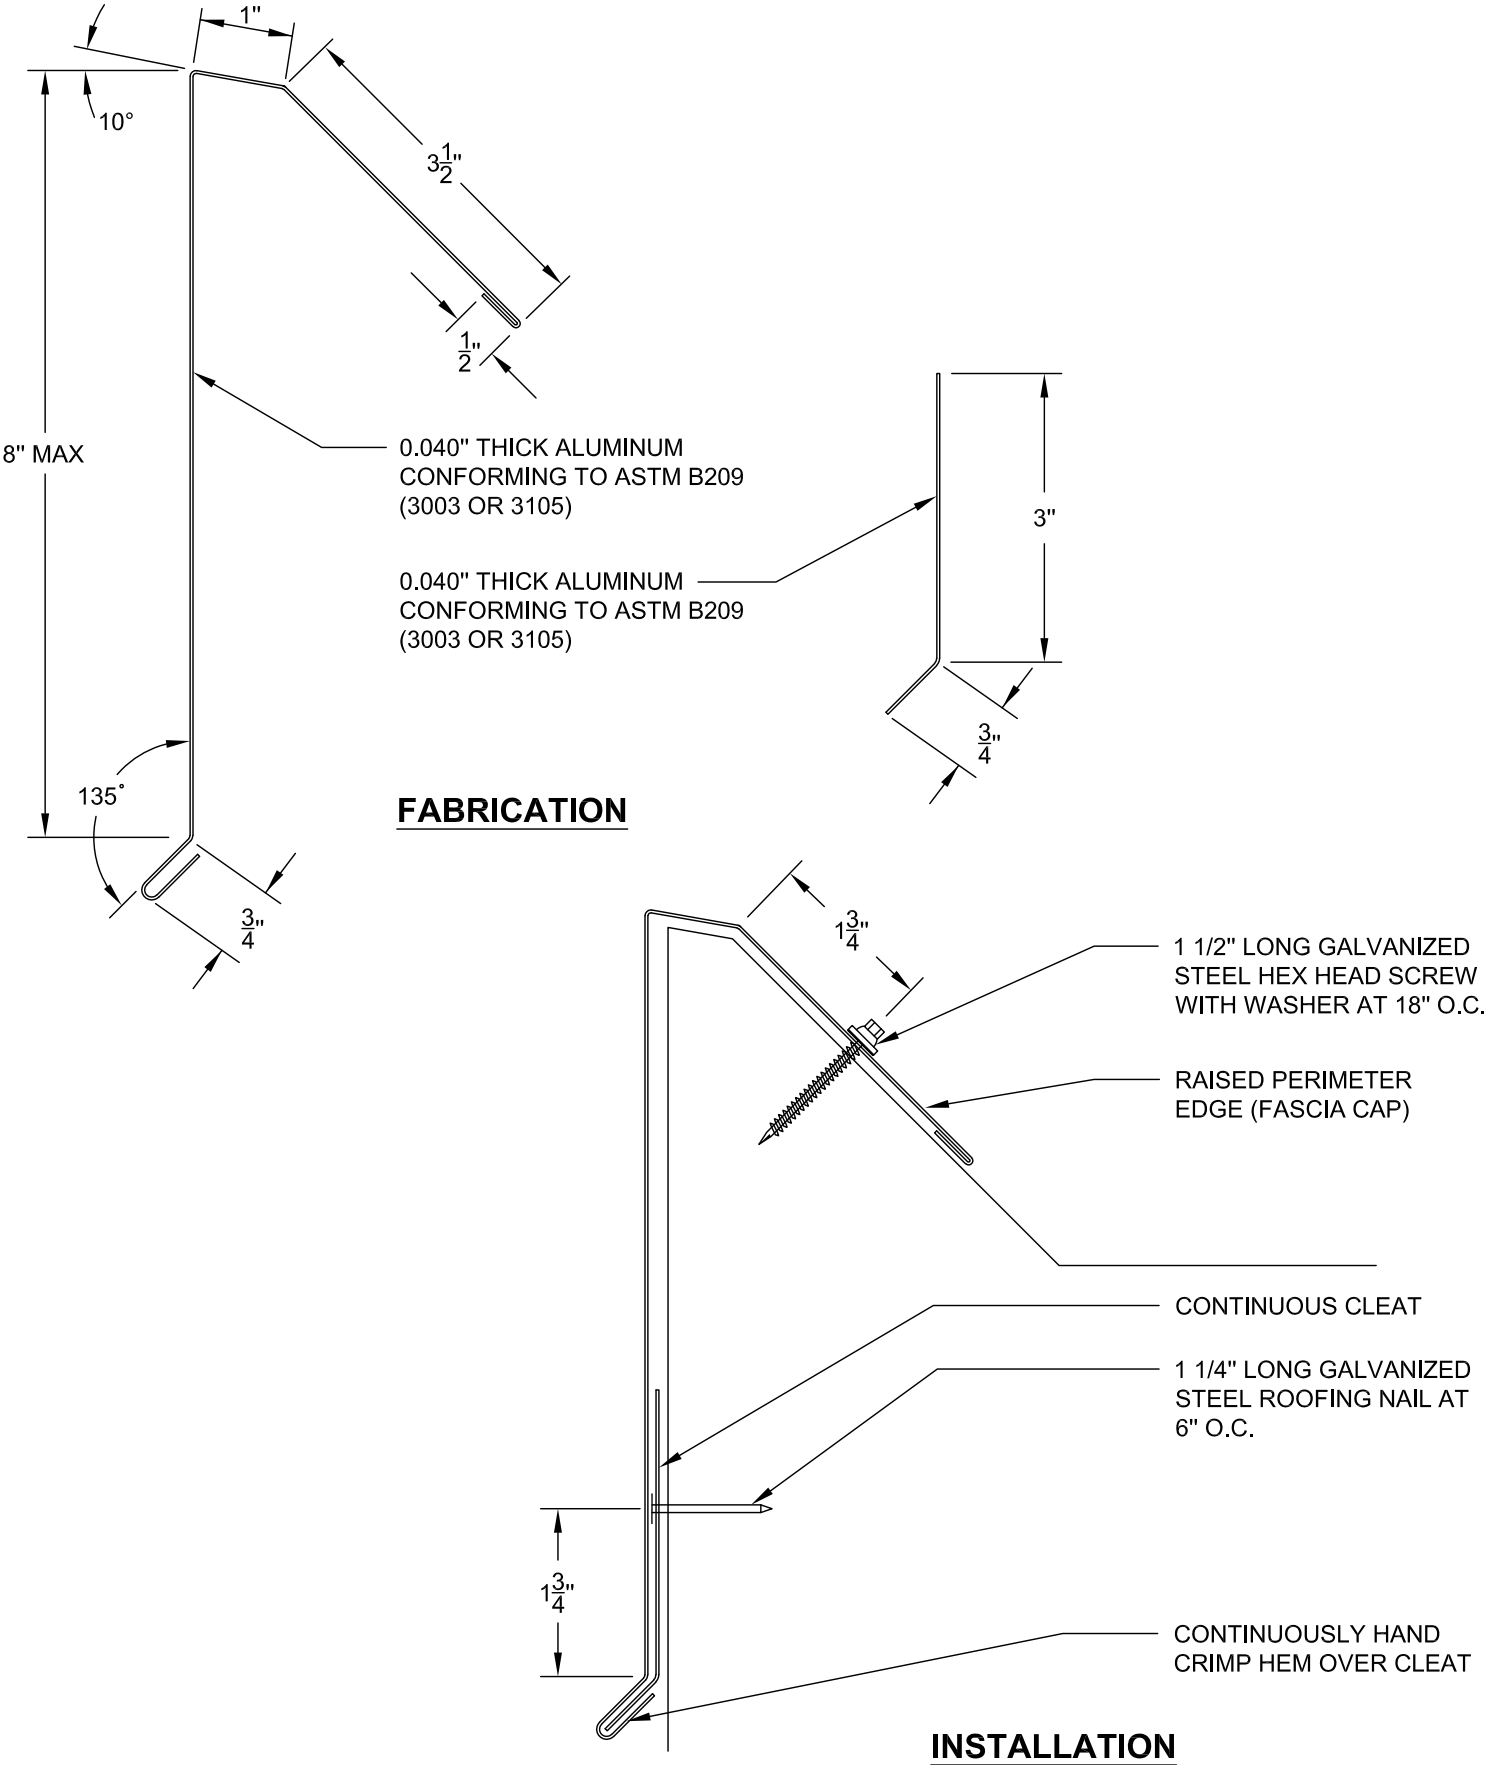

THE NRCA ROOFING MANUAL CONSTRUCTION DETAIL FC-1	RAISED PERIMETER EDGE (FASCIA CAP) • 0.040" ALUMINUM • 0.050" ALUMINUM CLEAT • CONTINUOUS FRONT FACE CLEAT AND GASKETED BACK FACE FASTENER	ANSI/SPRI ES-1 TESTED RESISTANCE	ITS-22 8/28/18
		230 LBS./SQ. FT.	

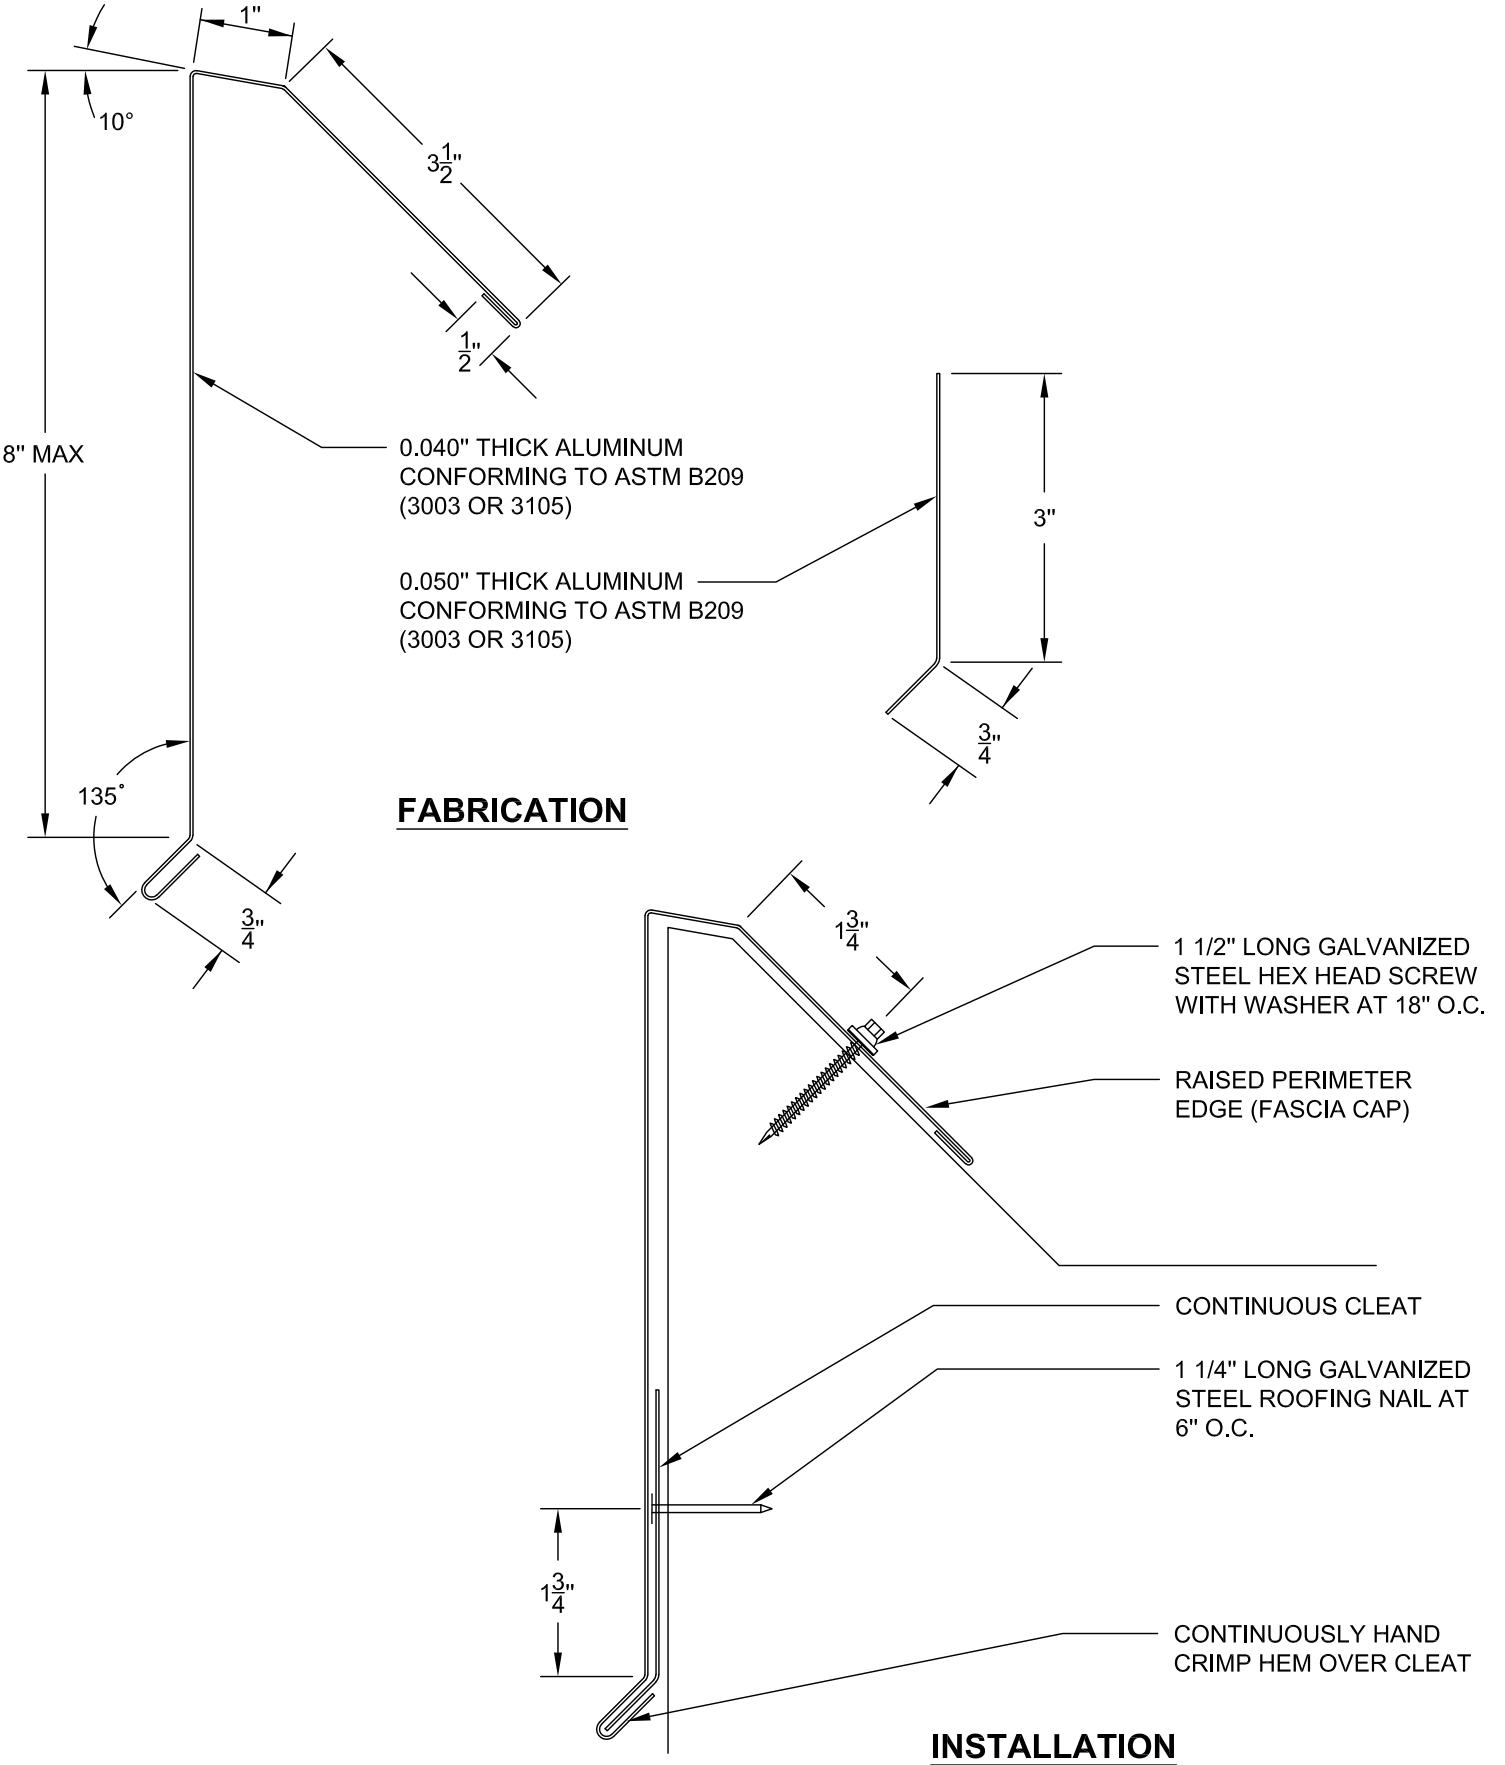

**RAISED PERIMETER EDGE
(FASCIA CAP) WITH FLAT DRIP**


- 24 GA. STEEL
- 22 GA. STEEL CLEAT
- CONTINUOUS FRONT FACE CLEAT AND GASKETED BACK FACE FASTENER

**ANSI/SPRI ES-1
TESTED RESISTANCE**


250 LBS./SQ. FT.

ITS-23

8/28/18


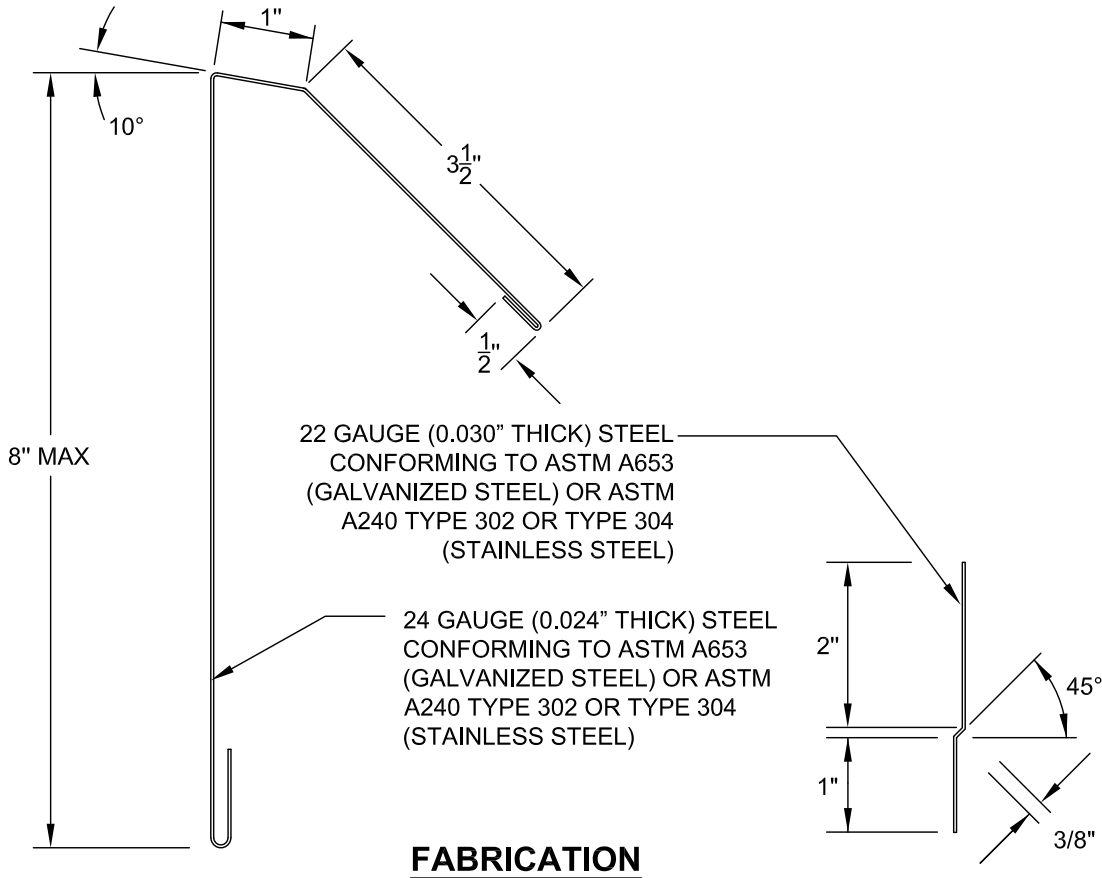


FABRICATION

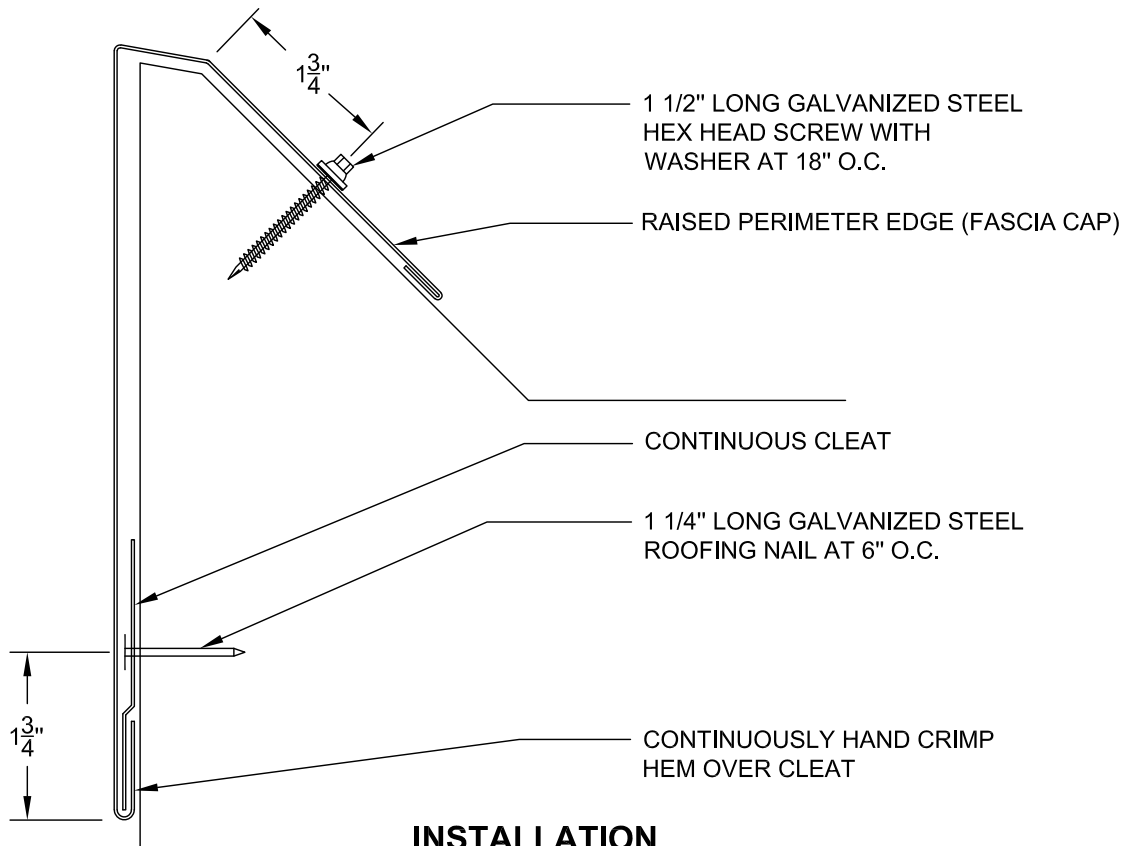


INSTALLATION

THE NRCA ROOFING MANUAL CONSTRUCTION DETAIL FC-3	RAISED PERIMETER EDGE (FASCIA CAP) WITH FLAT DRIP • 0.040" ALUMINUM • 0.040" ALUMINUM CLEAT • CONTINUOUS FRONT FACE CLEAT AND GASKETED BACK FACE FASTENER	ANSI/SPRI ES-1 TESTED RESISTANCE 330 LBS./SQ. FT.	ITS-24 8/28/18

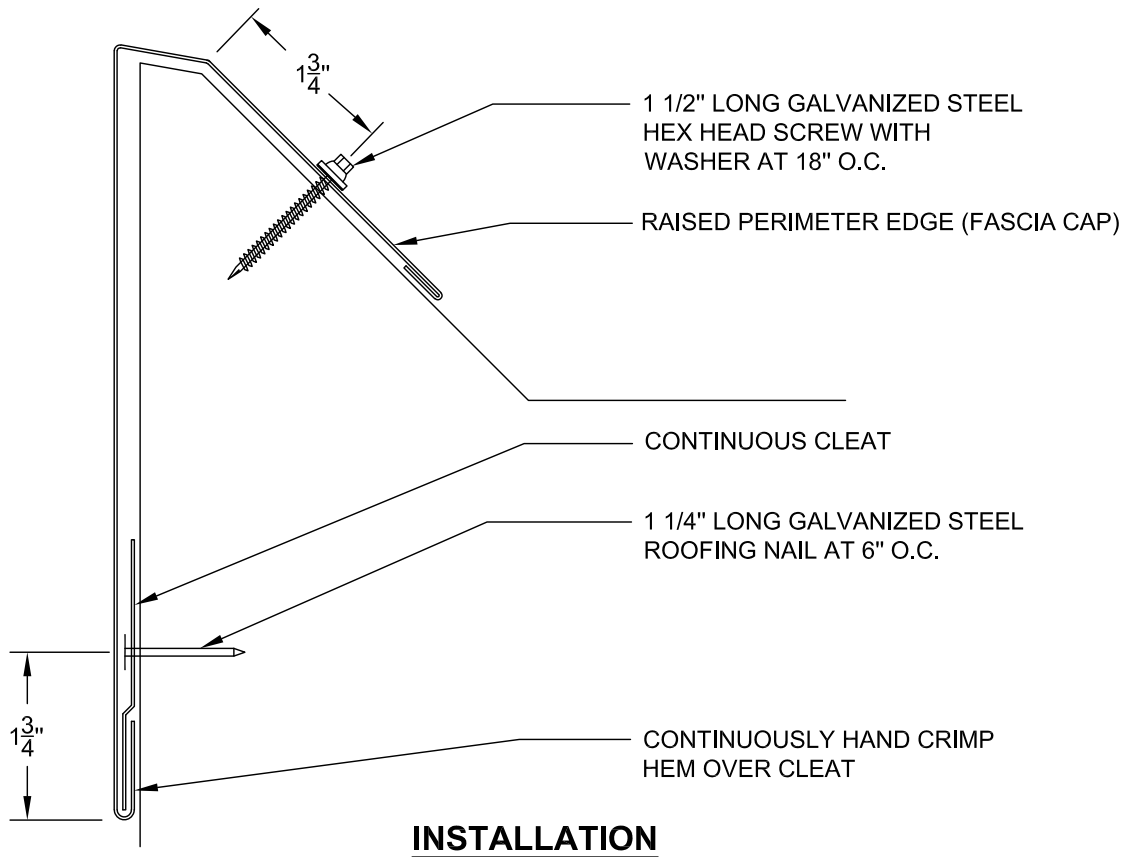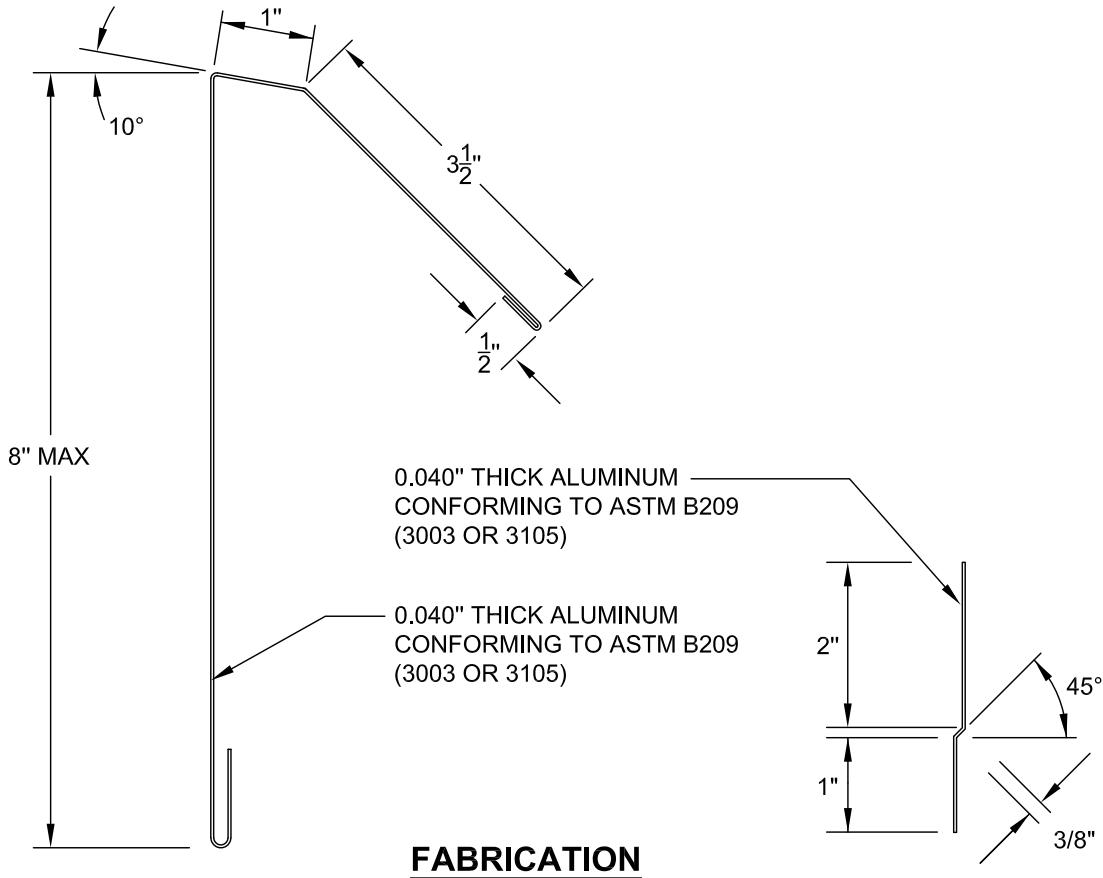


THE NRCA ROOFING MANUAL CONSTRUCTION DETAIL EE-1	EMBEDDED EDGE (A-TYPE) • 24 GA. STEEL • 22 GA. STEEL CLEAT • CONTINUOUS FRONT FACE CLEAT	ANSI/SPRI ES-1 TESTED RESISTANCE	ITS-25 8/28/18
		210 LBS./SQ. FT.	

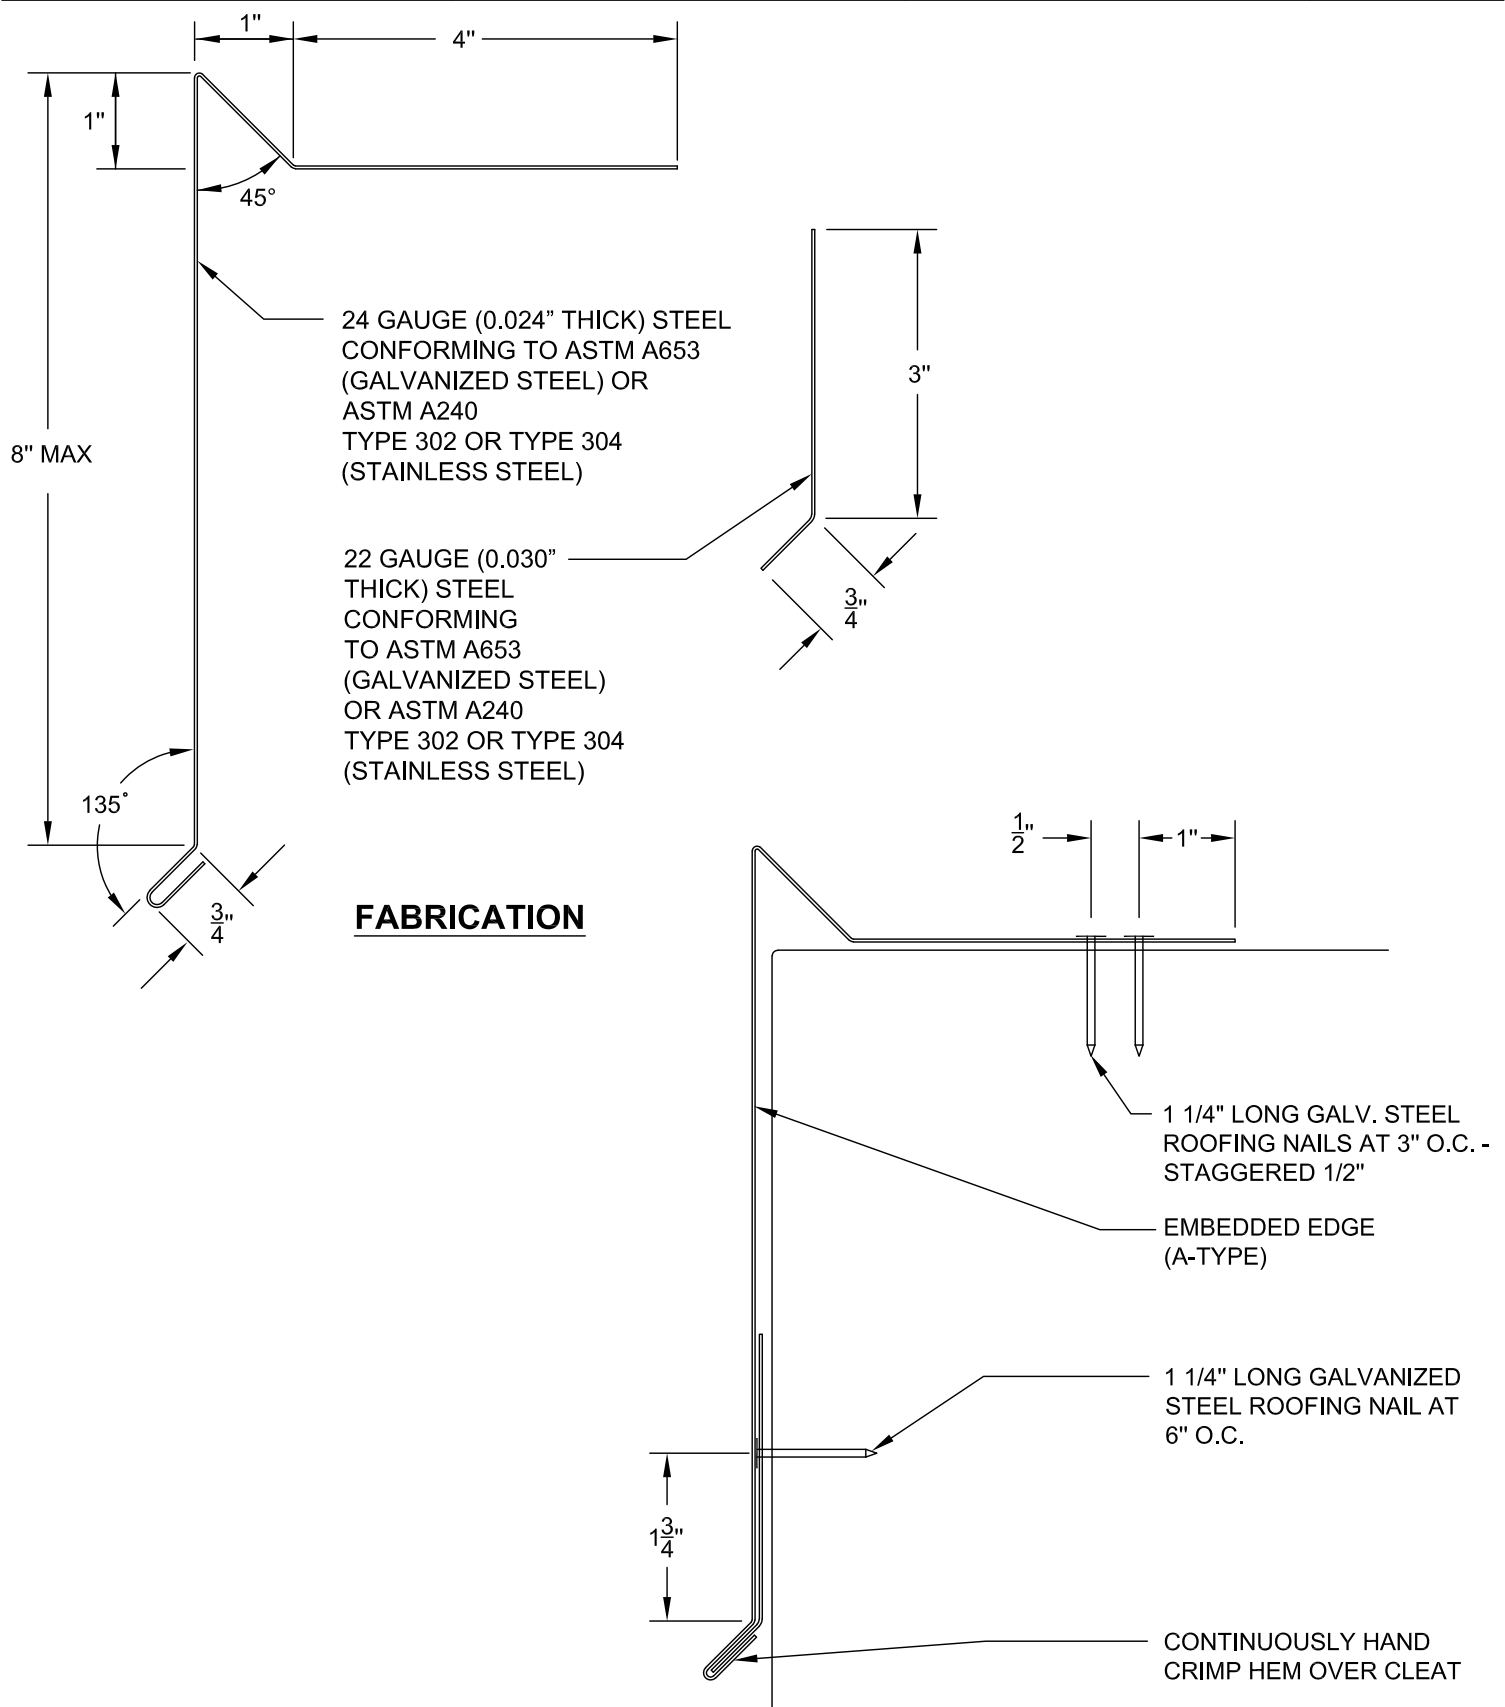


INSTALLATION



THE NRCA ROOFING MANUAL CONSTRUCTION DETAIL EE-1	EMBEDDED EDGE (A-TYPE) • 0.040" ALUMINUM • 0.040" ALUMINUM CLEAT • CONTINUOUS FRONT FACE CLEAT	ANSI/SPRI ES-1 TESTED RESISTANCE	ITS-26 8/28/18
		230 LBS./SQ. FT.	

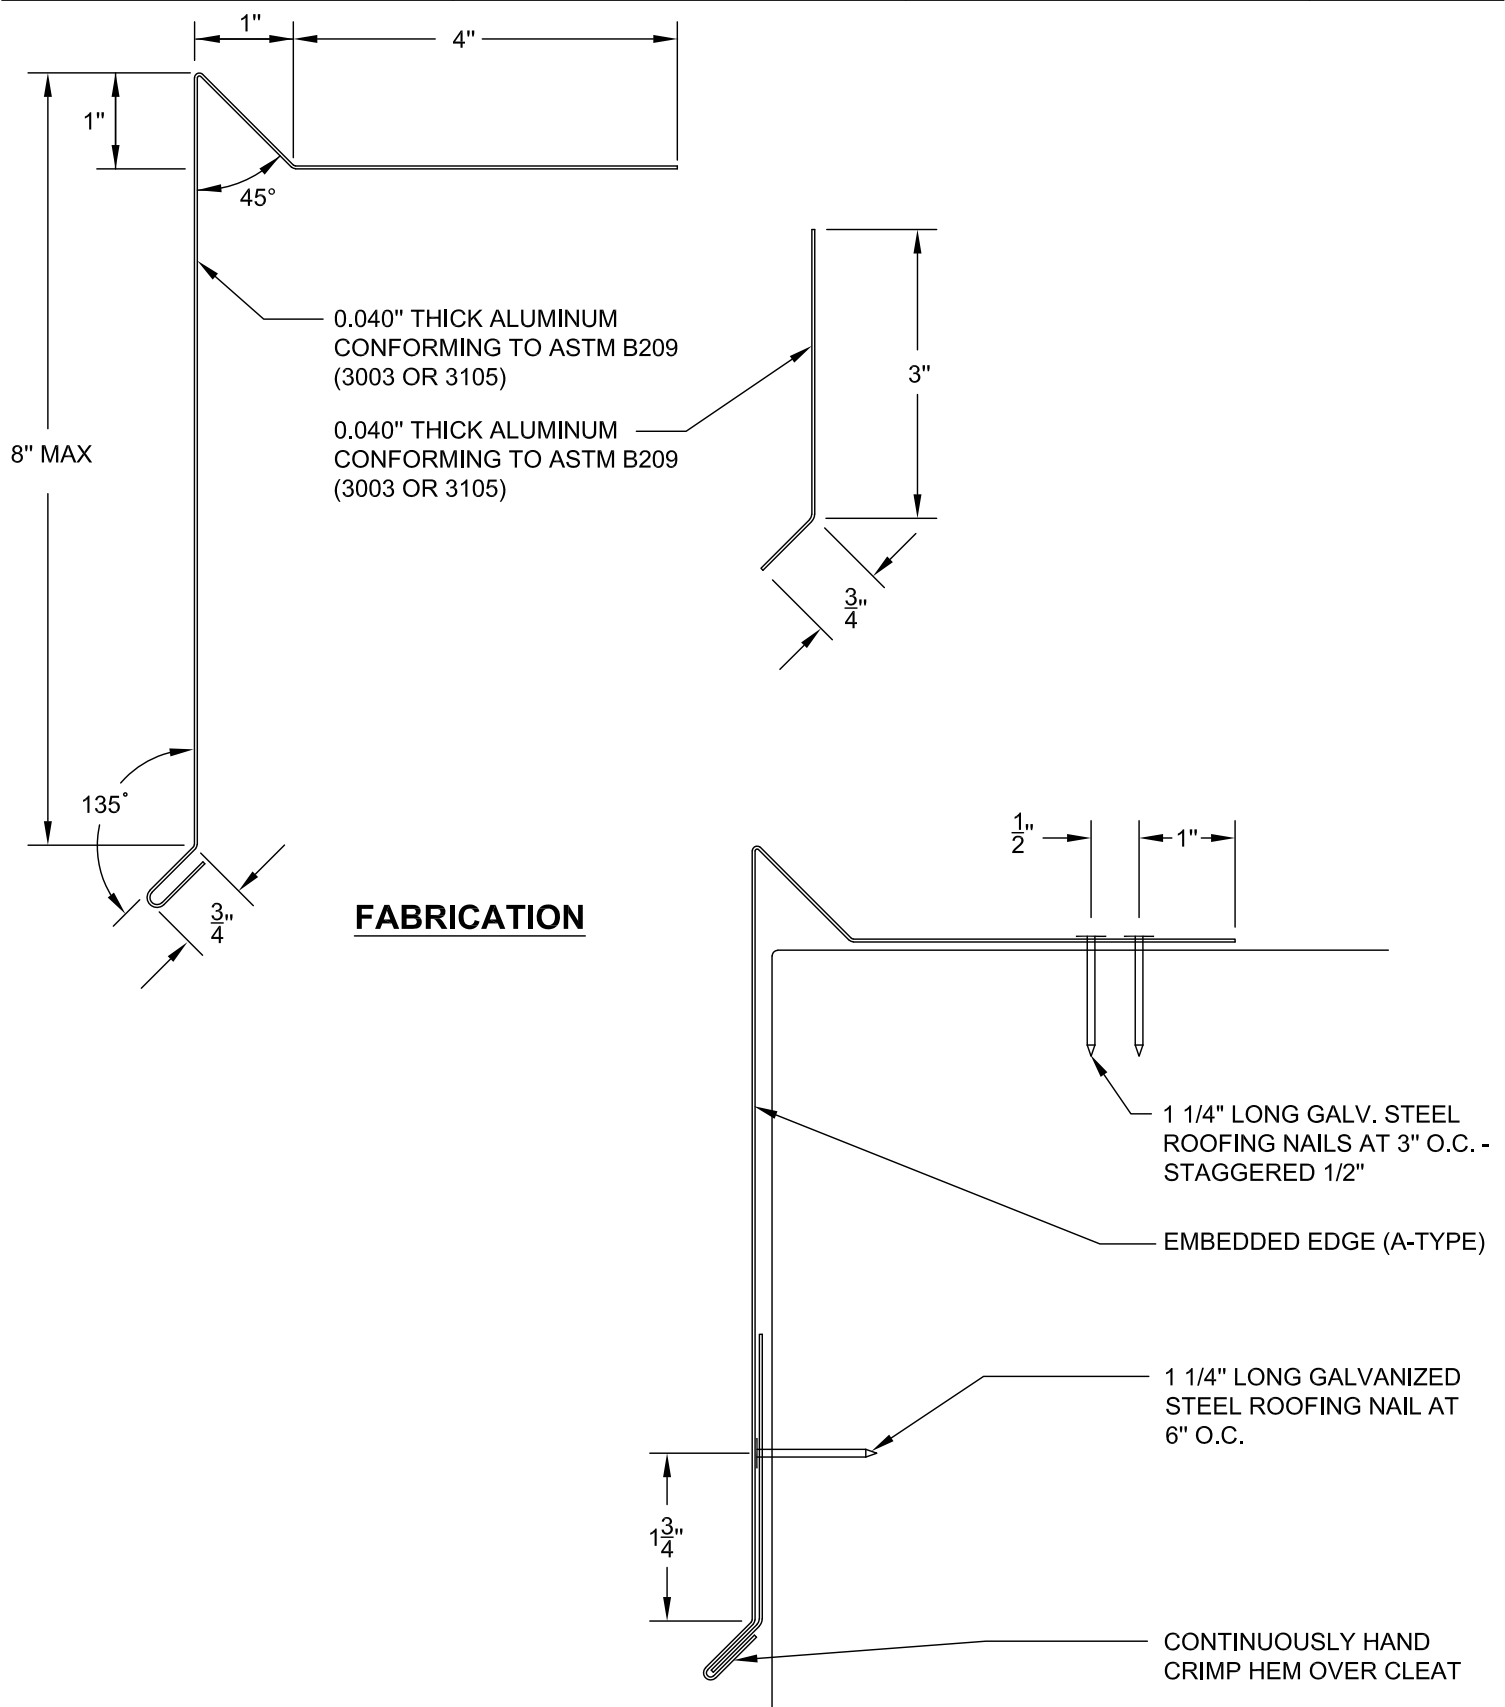



THE NRCA ROOFING MANUAL CONSTRUCTION DETAIL EE-1	EMBEDDED EDGE (A-TYPE) • 0.040" ALUMINUM • 0.050" ALUMINUM CLEAT • CONTINUOUS FRONT FACE CLEAT	ANSI/SPRI ES-1 TESTED RESISTANCE	ITS-27 8/28/18
		230 LBS./SQ. FT.	

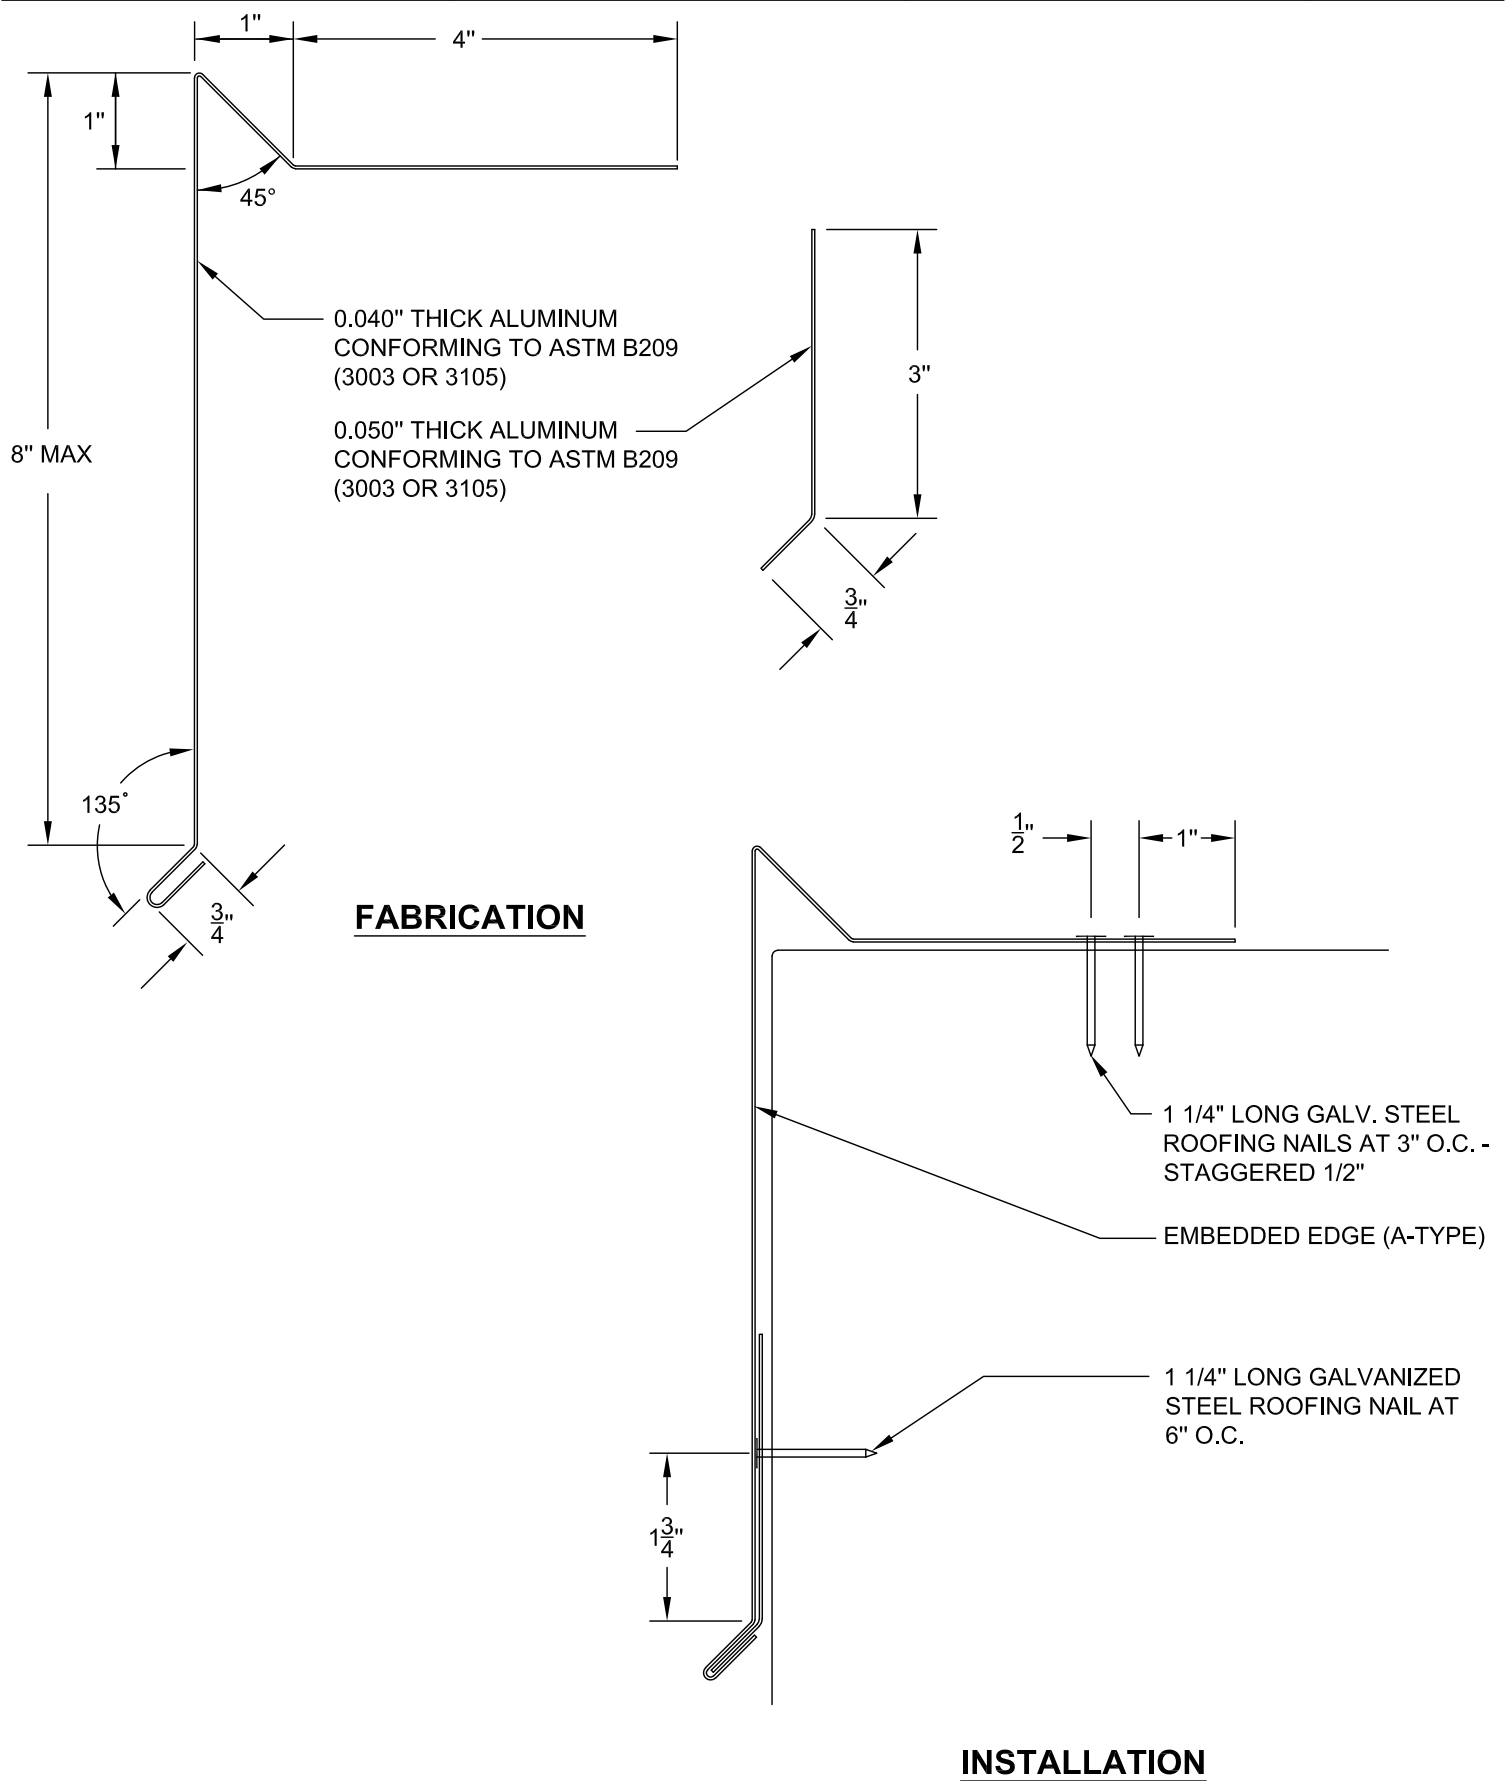

THE NRCA ROOFING MANUAL CONSTRUCTION DETAIL EE-3	EMBEDDED EDGE (A-TYPE) WITH FLAT DRIP • 24 GA. STEEL • 22 GA. STEEL CLEAT • CONTINUOUS FRONT FACE CLEAT	ANSI/SPRI ES-1 TESTED RESISTANCE	ITS-28 8/28/18
		390 LBS./SQ. FT.	

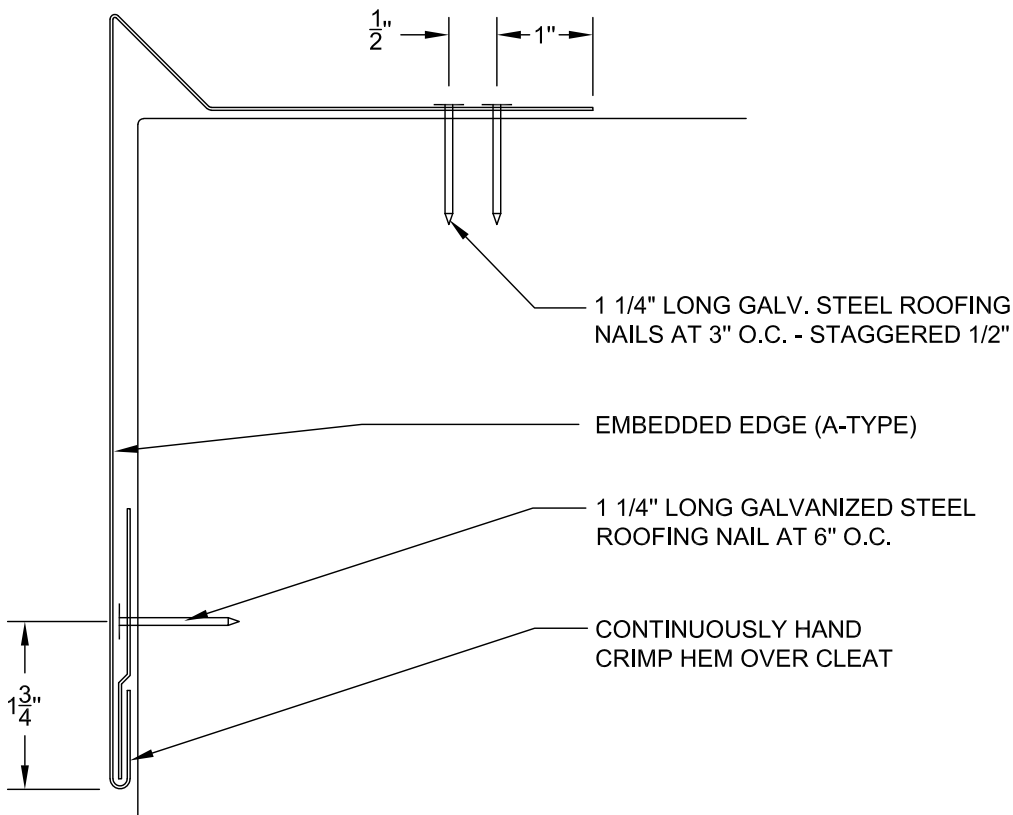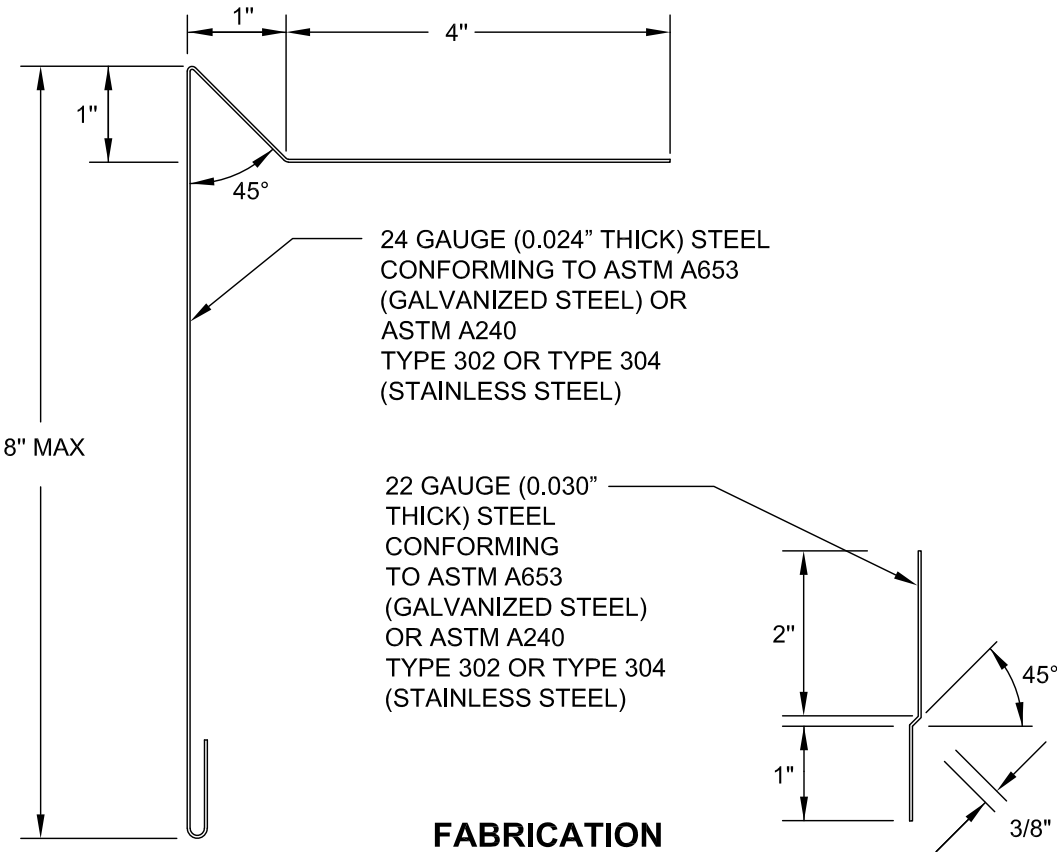


THE NRCA ROOFING MANUAL CONSTRUCTION DETAIL EE-3	EMBEDDED EDGE (A-TYPE) WITH FLAT DRIP • 0.040" ALUMINUM • 0.040" ALUMINUM CLEAT • CONTINUOUS FRONT FACE CLEAT	ANSI/SPRI ES-1 TESTED RESISTANCE	ITS-29 8/28/18
		390 LBS./SQ. FT.	

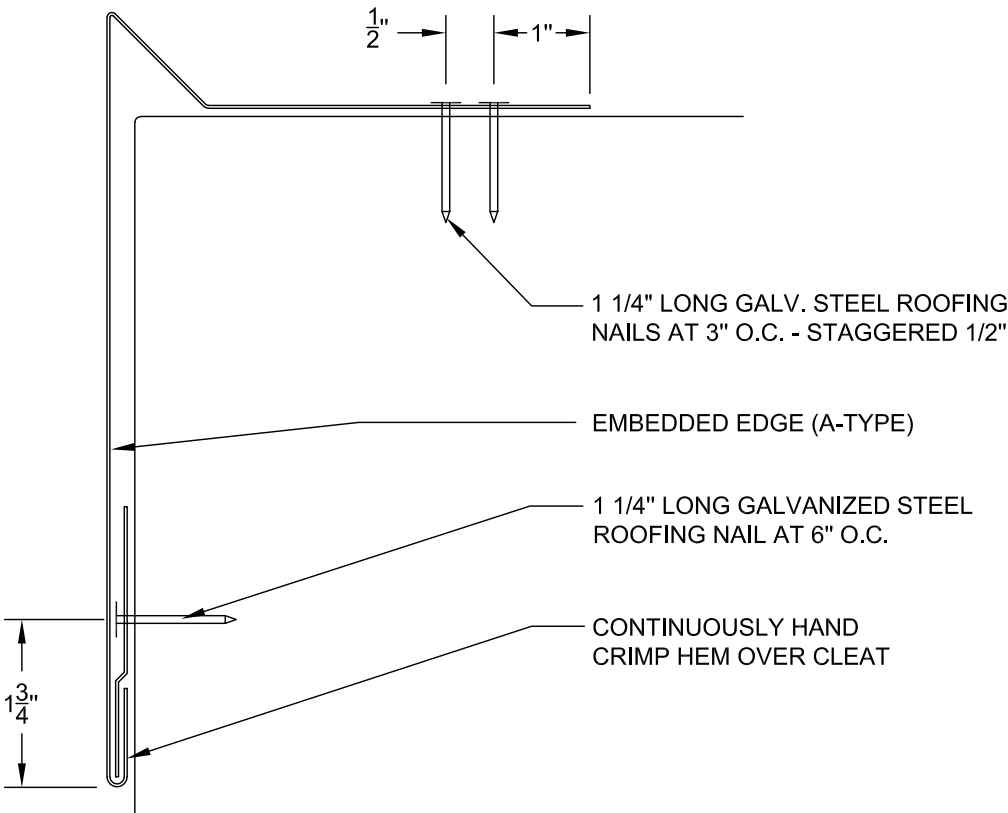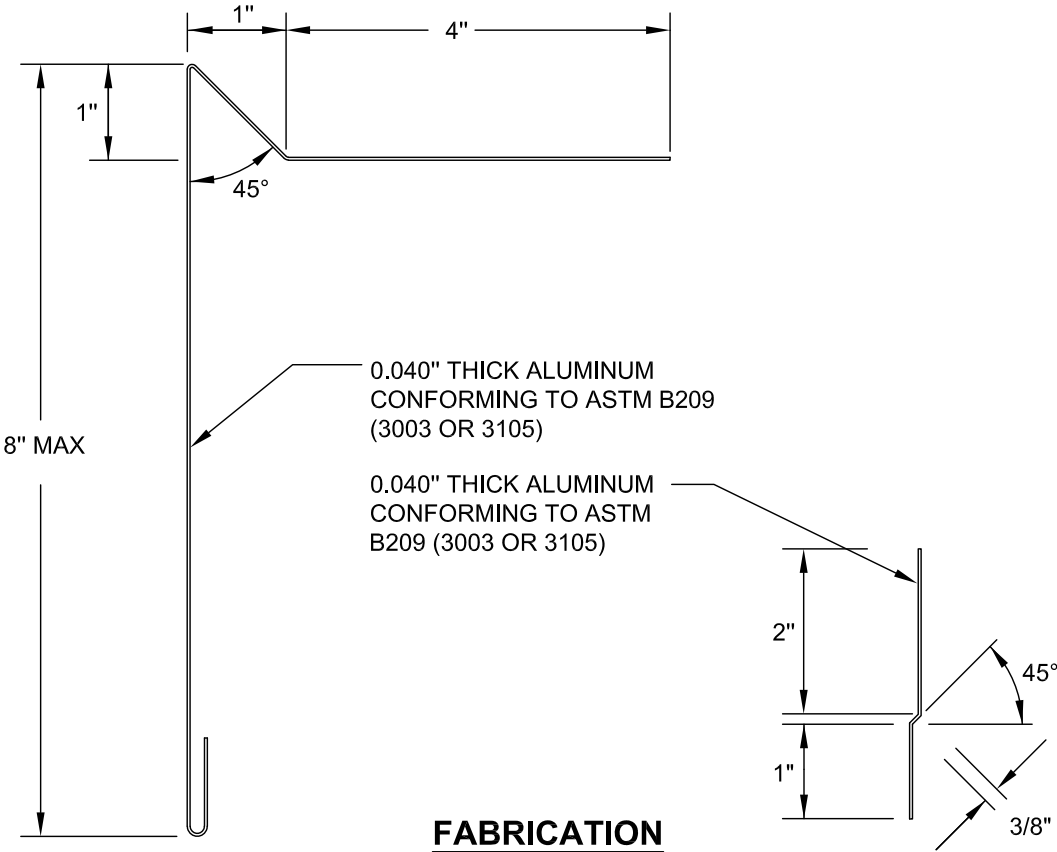



INSTALLATION

THE NRCA ROOFING MANUAL CONSTRUCTION DETAIL EE-5	EMBEDDED EDGE (L-TYPE) • 24 GA. STEEL • 22 GA. STEEL CLEAT • CONTINUOUS FRONT FACE CLEAT	ANSI/SPRI ES-1 TESTED RESISTANCE	ITS-30 8/28/18
		210 LBS./SQ. FT.	

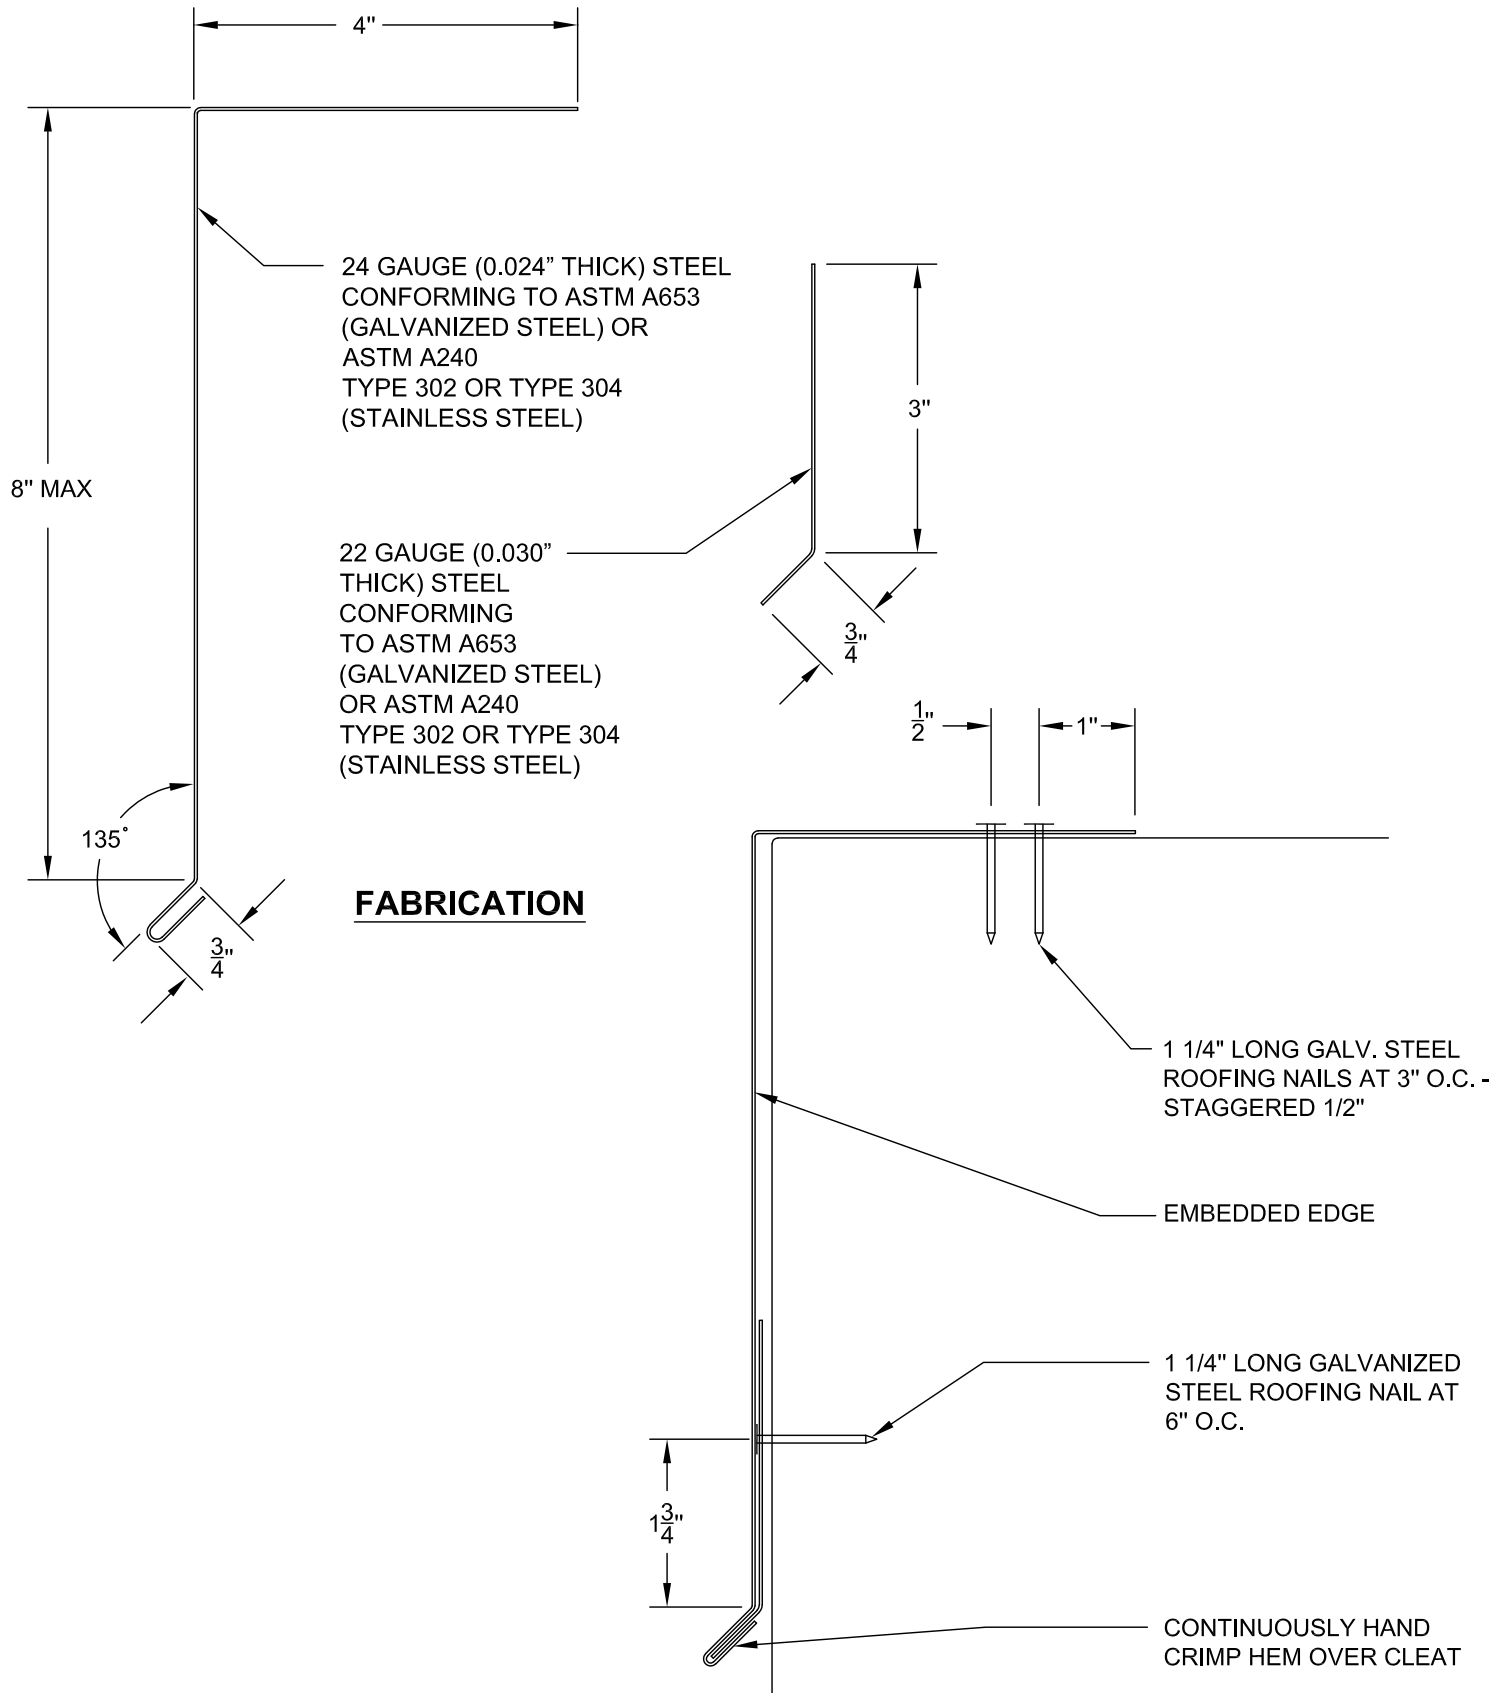


THE NRCA ROOFING MANUAL CONSTRUCTION DETAIL EE-5	EMBEDDED EDGE (L-TYPE) • 0.040" ALUMINUM • 0.050" ALUMINUM CLEAT • CONTINUOUS FRONT FACE CLEAT	ANSI/SPRI ES-1 TESTED RESISTANCE	ITS-31 8/28/18
		230 LBS./SQ. FT.	

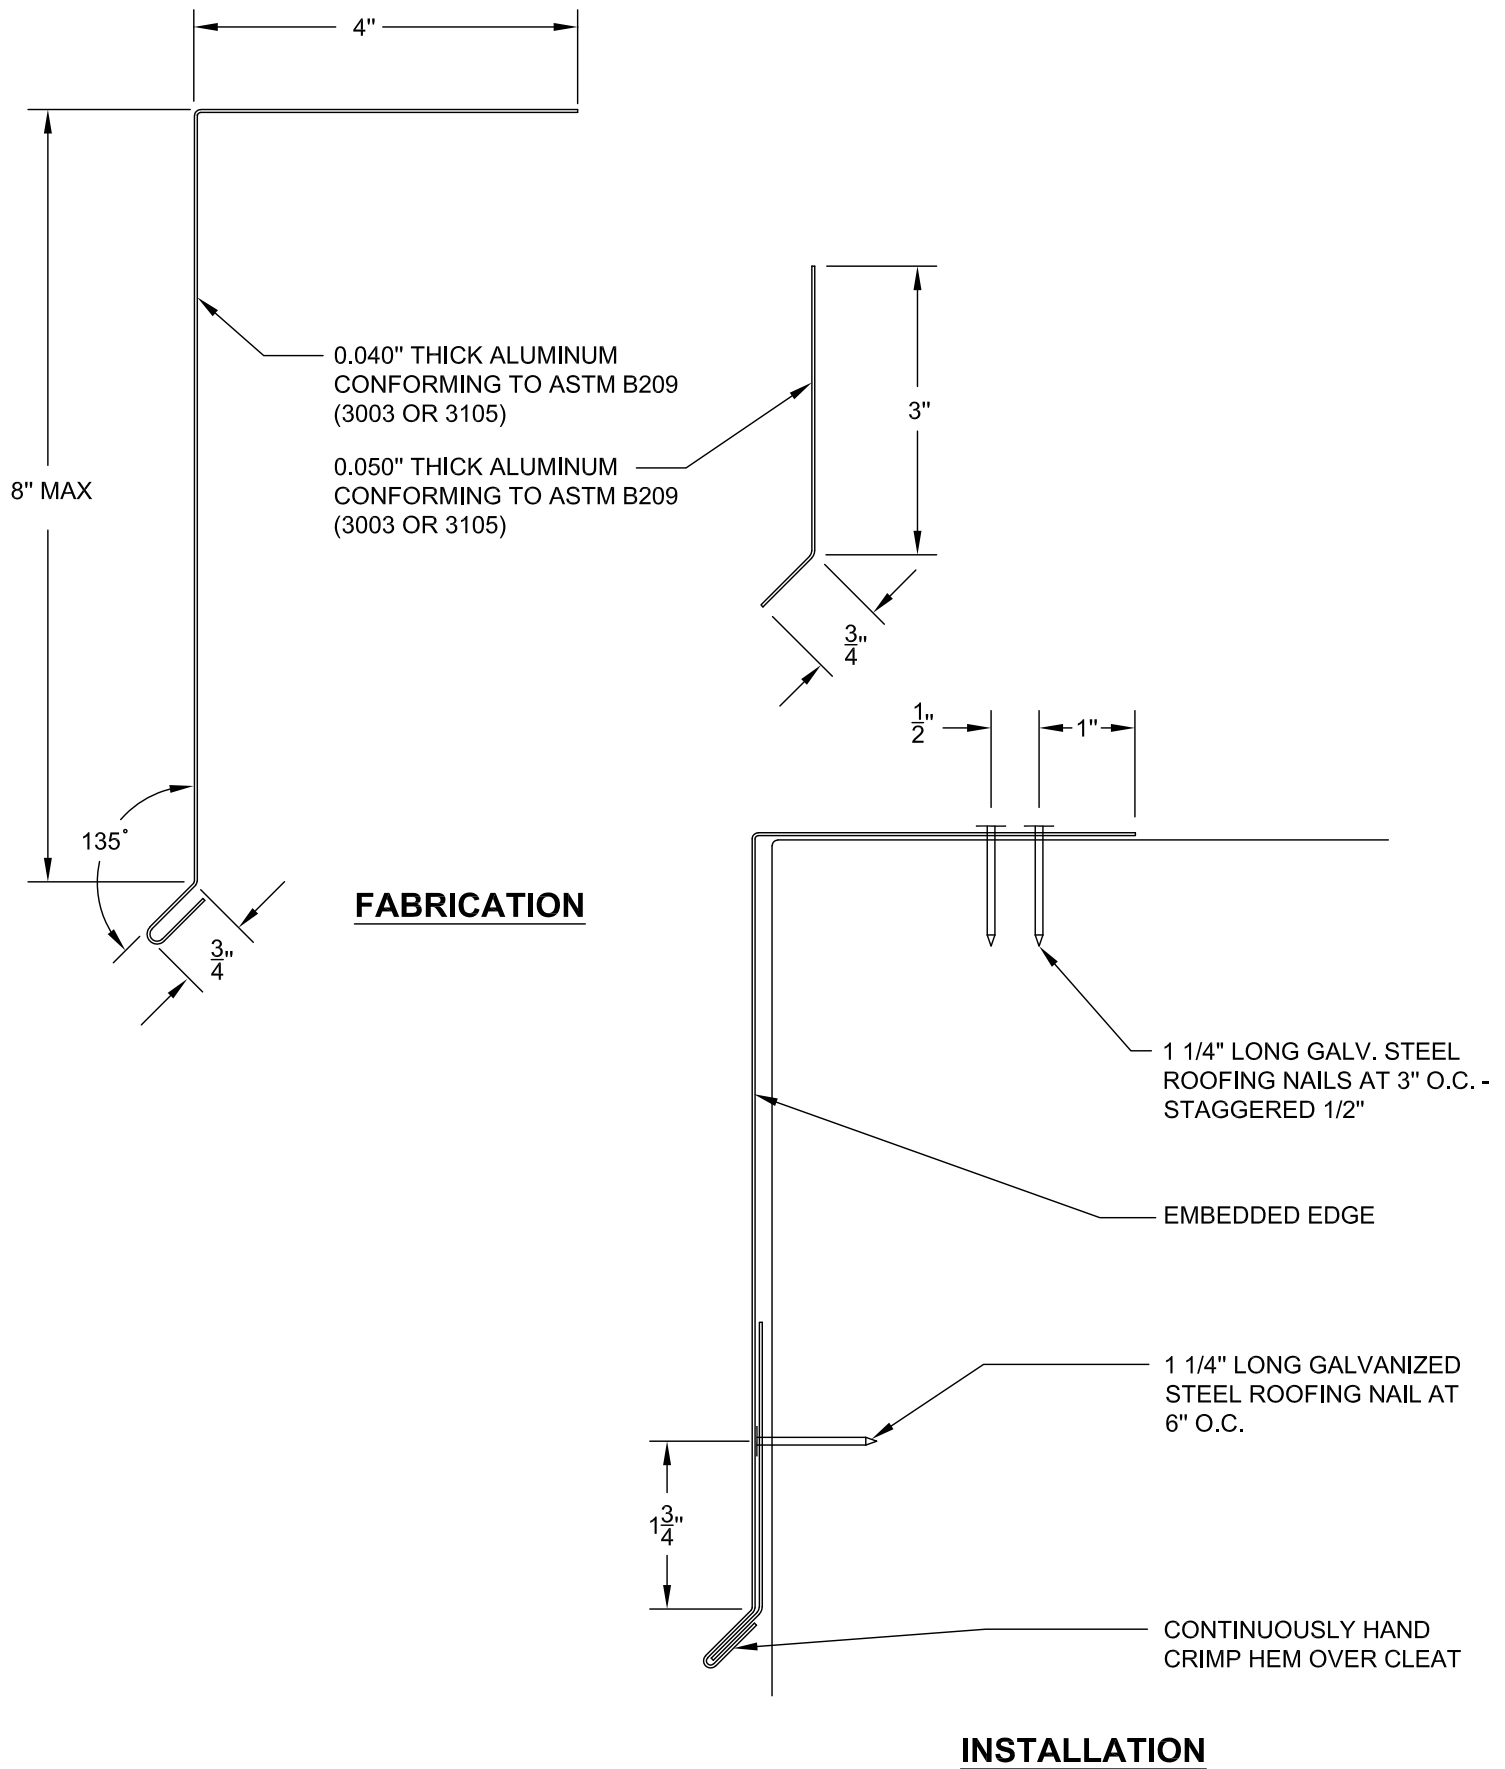


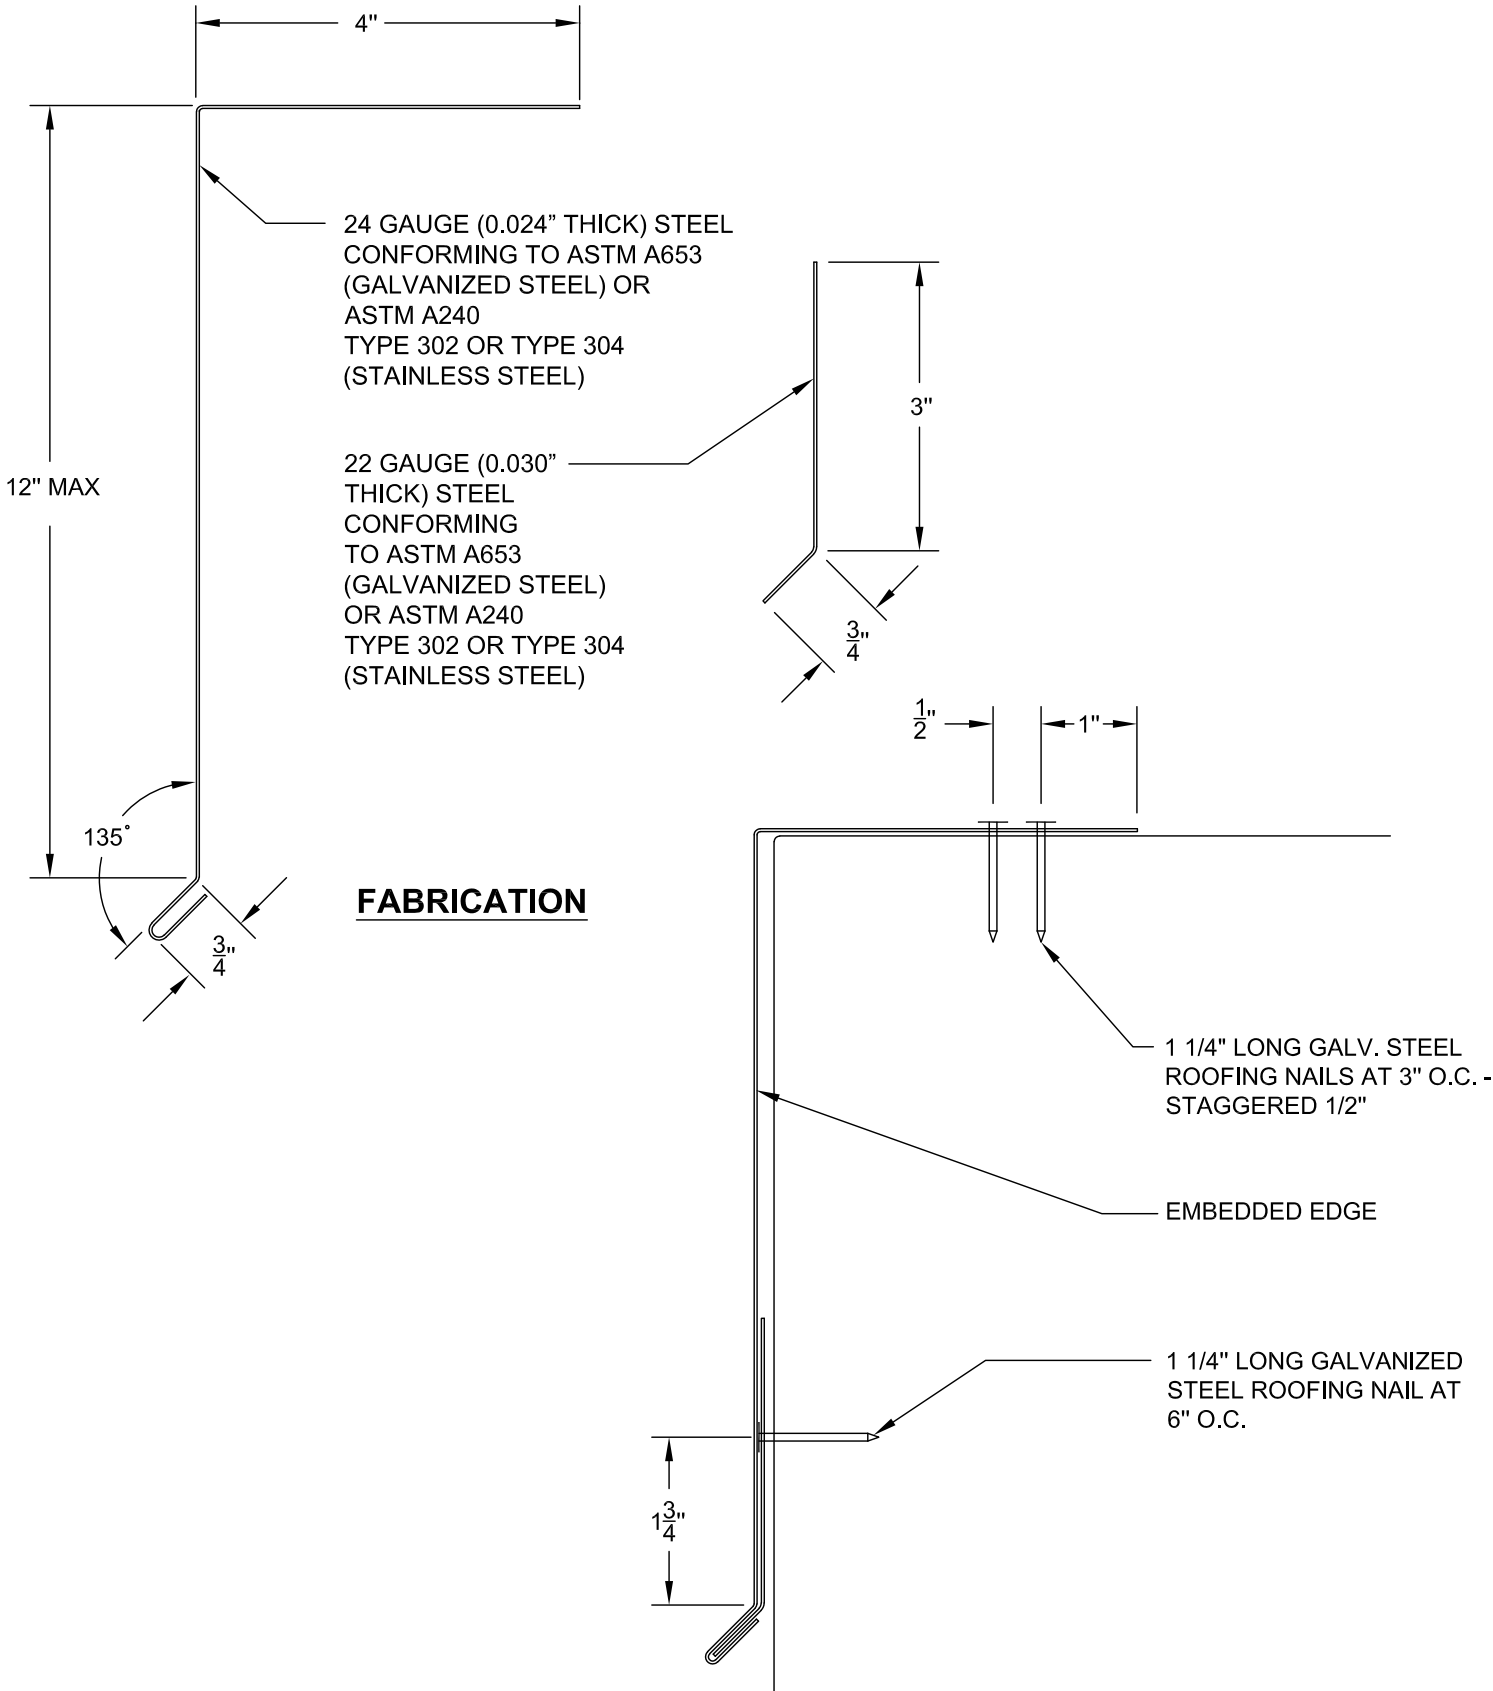


THE NRCA ROOFING MANUAL CONSTRUCTION DETAIL EE-5	EMBEDDED EDGE (L-TYPE) • 0.050" ALUMINUM • 0.063" ALUMINUM CLEAT • CONTINUOUS FRONT FACE CLEAT	ANSI/SPRI ES-1 TESTED RESISTANCE	ITS-33 8/28/18
		190 LBS./SQ. FT.	

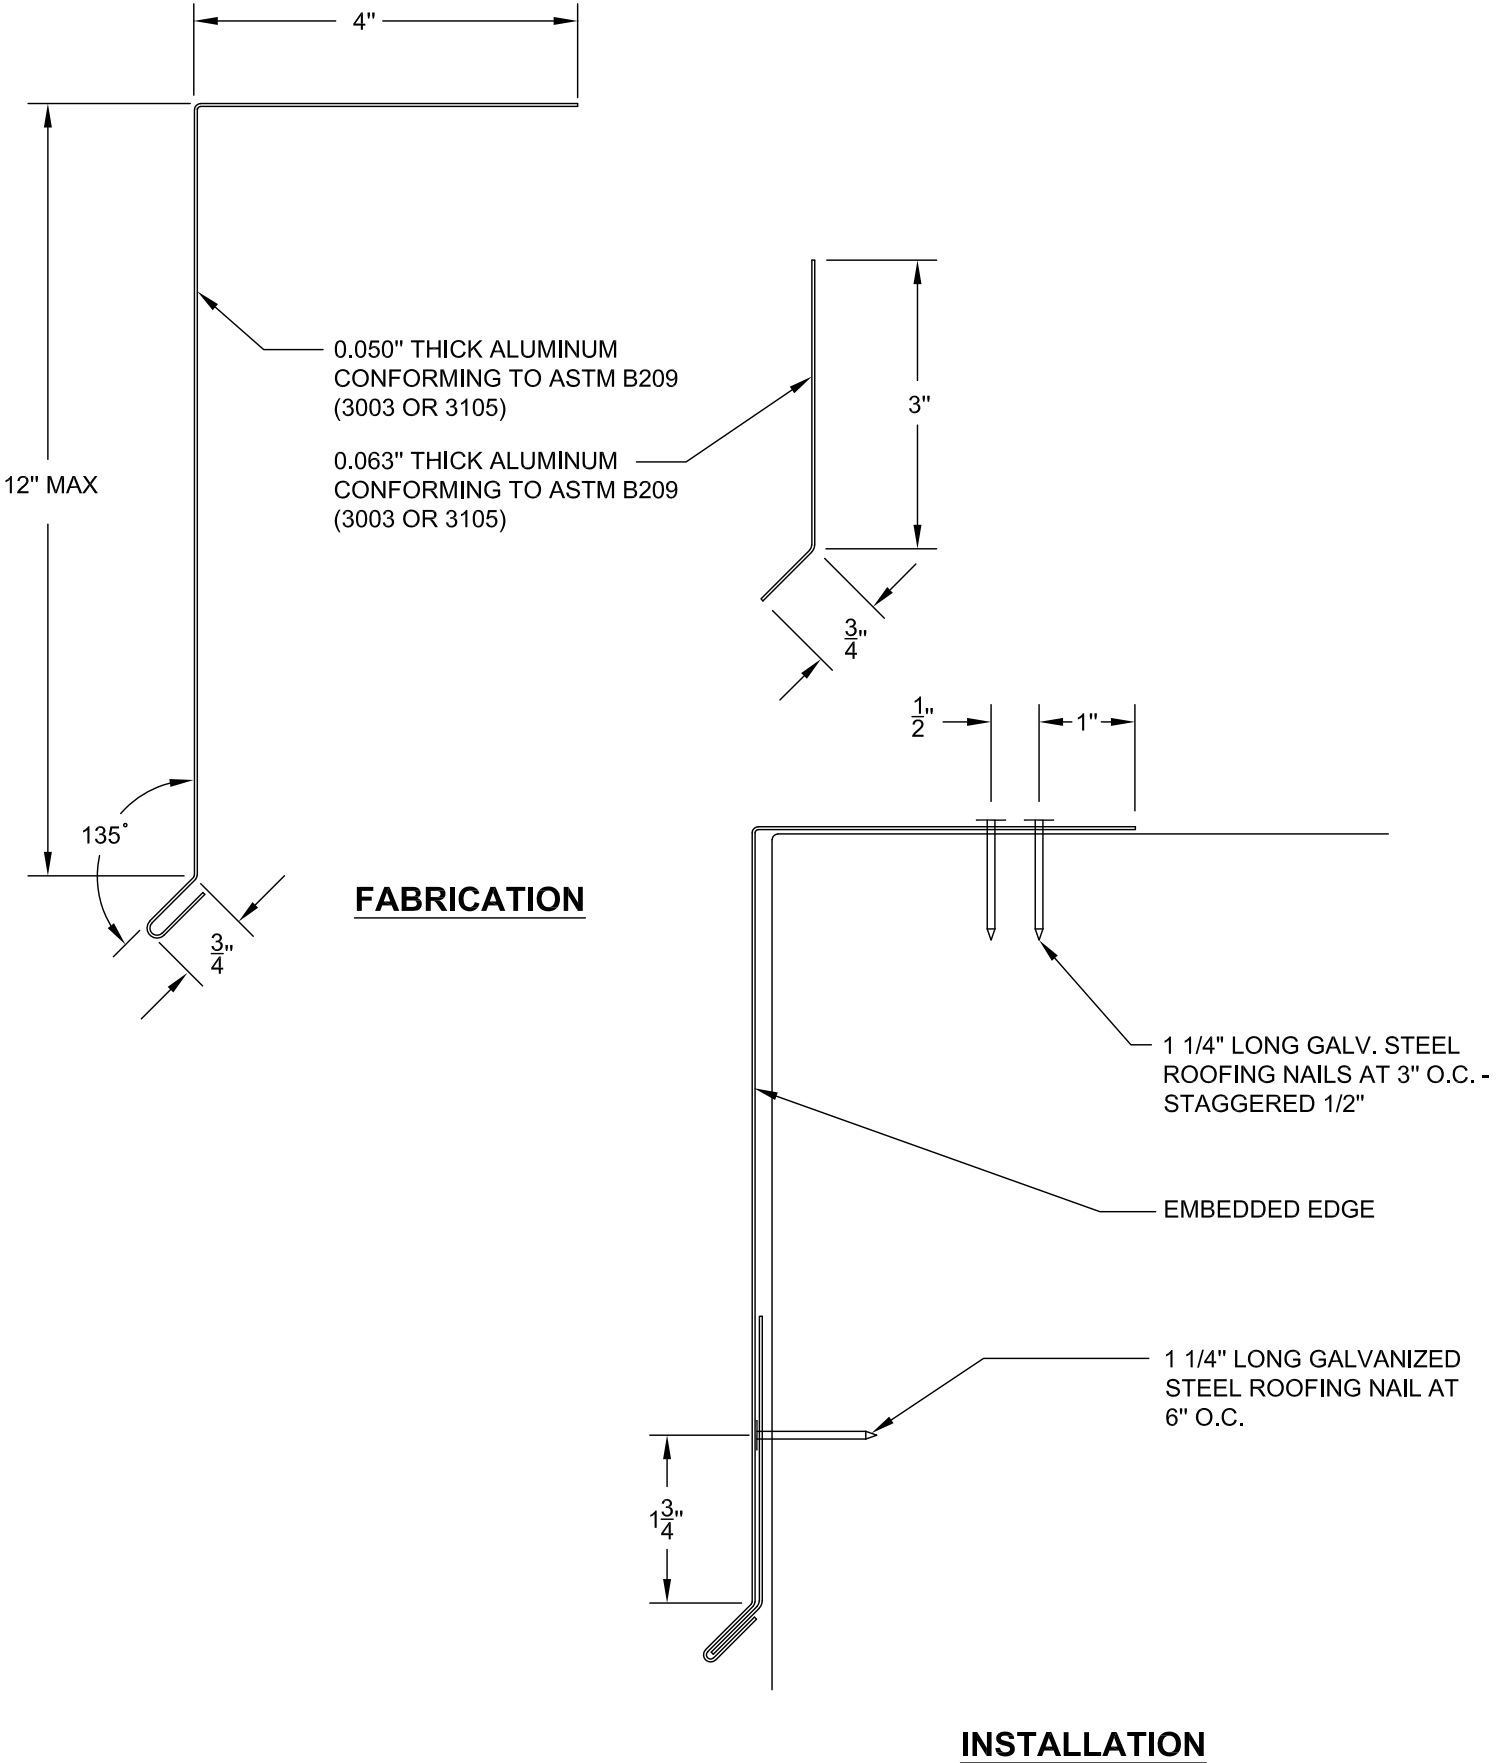


THE NRCA ROOFING MANUAL CONSTRUCTION DETAILS	RAISED PERIMETER EDGE (FASCIA CAP) • 24 GA. STEEL • 22 GA. STEEL CANT	ANSI/SPRI ES-1 TESTED RESISTANCE	ITS-36 8/28/18
		190 LBS./SQ. FT.	

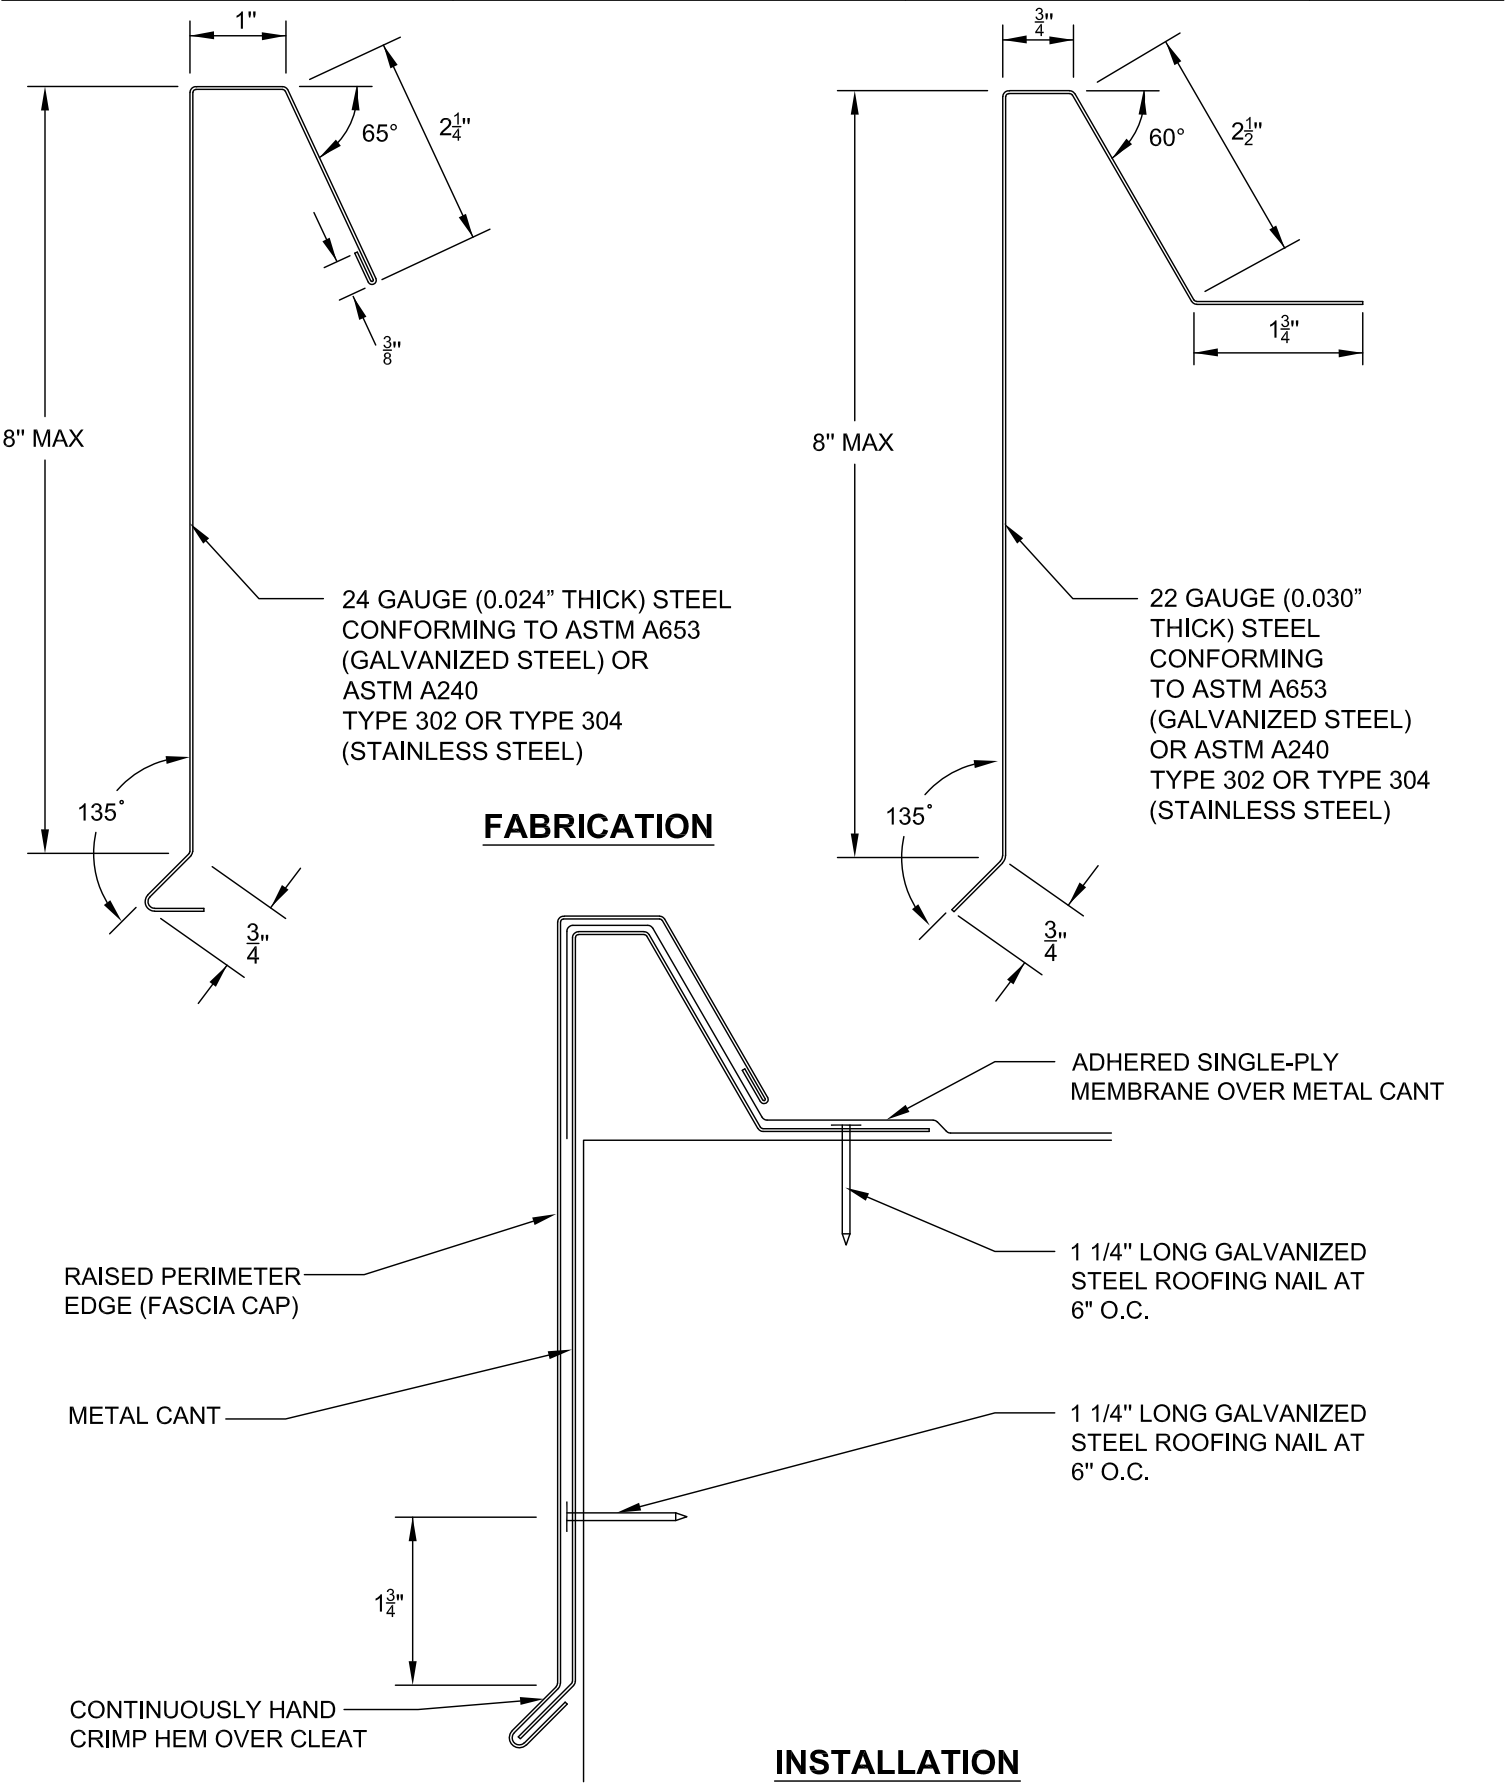


THE NRCA ROOFING MANUAL CONSTRUCTION DETAILS	RAISED PERIMETER EDGE (FASCIA CAP) • 0.040 ALUMINUM • 0.050 ALUMINUM CANT	ANSI/SPRI ES-1 TESTED RESISTANCE	ITS-37 8/28/18
		200 LBS./SQ. FT.	

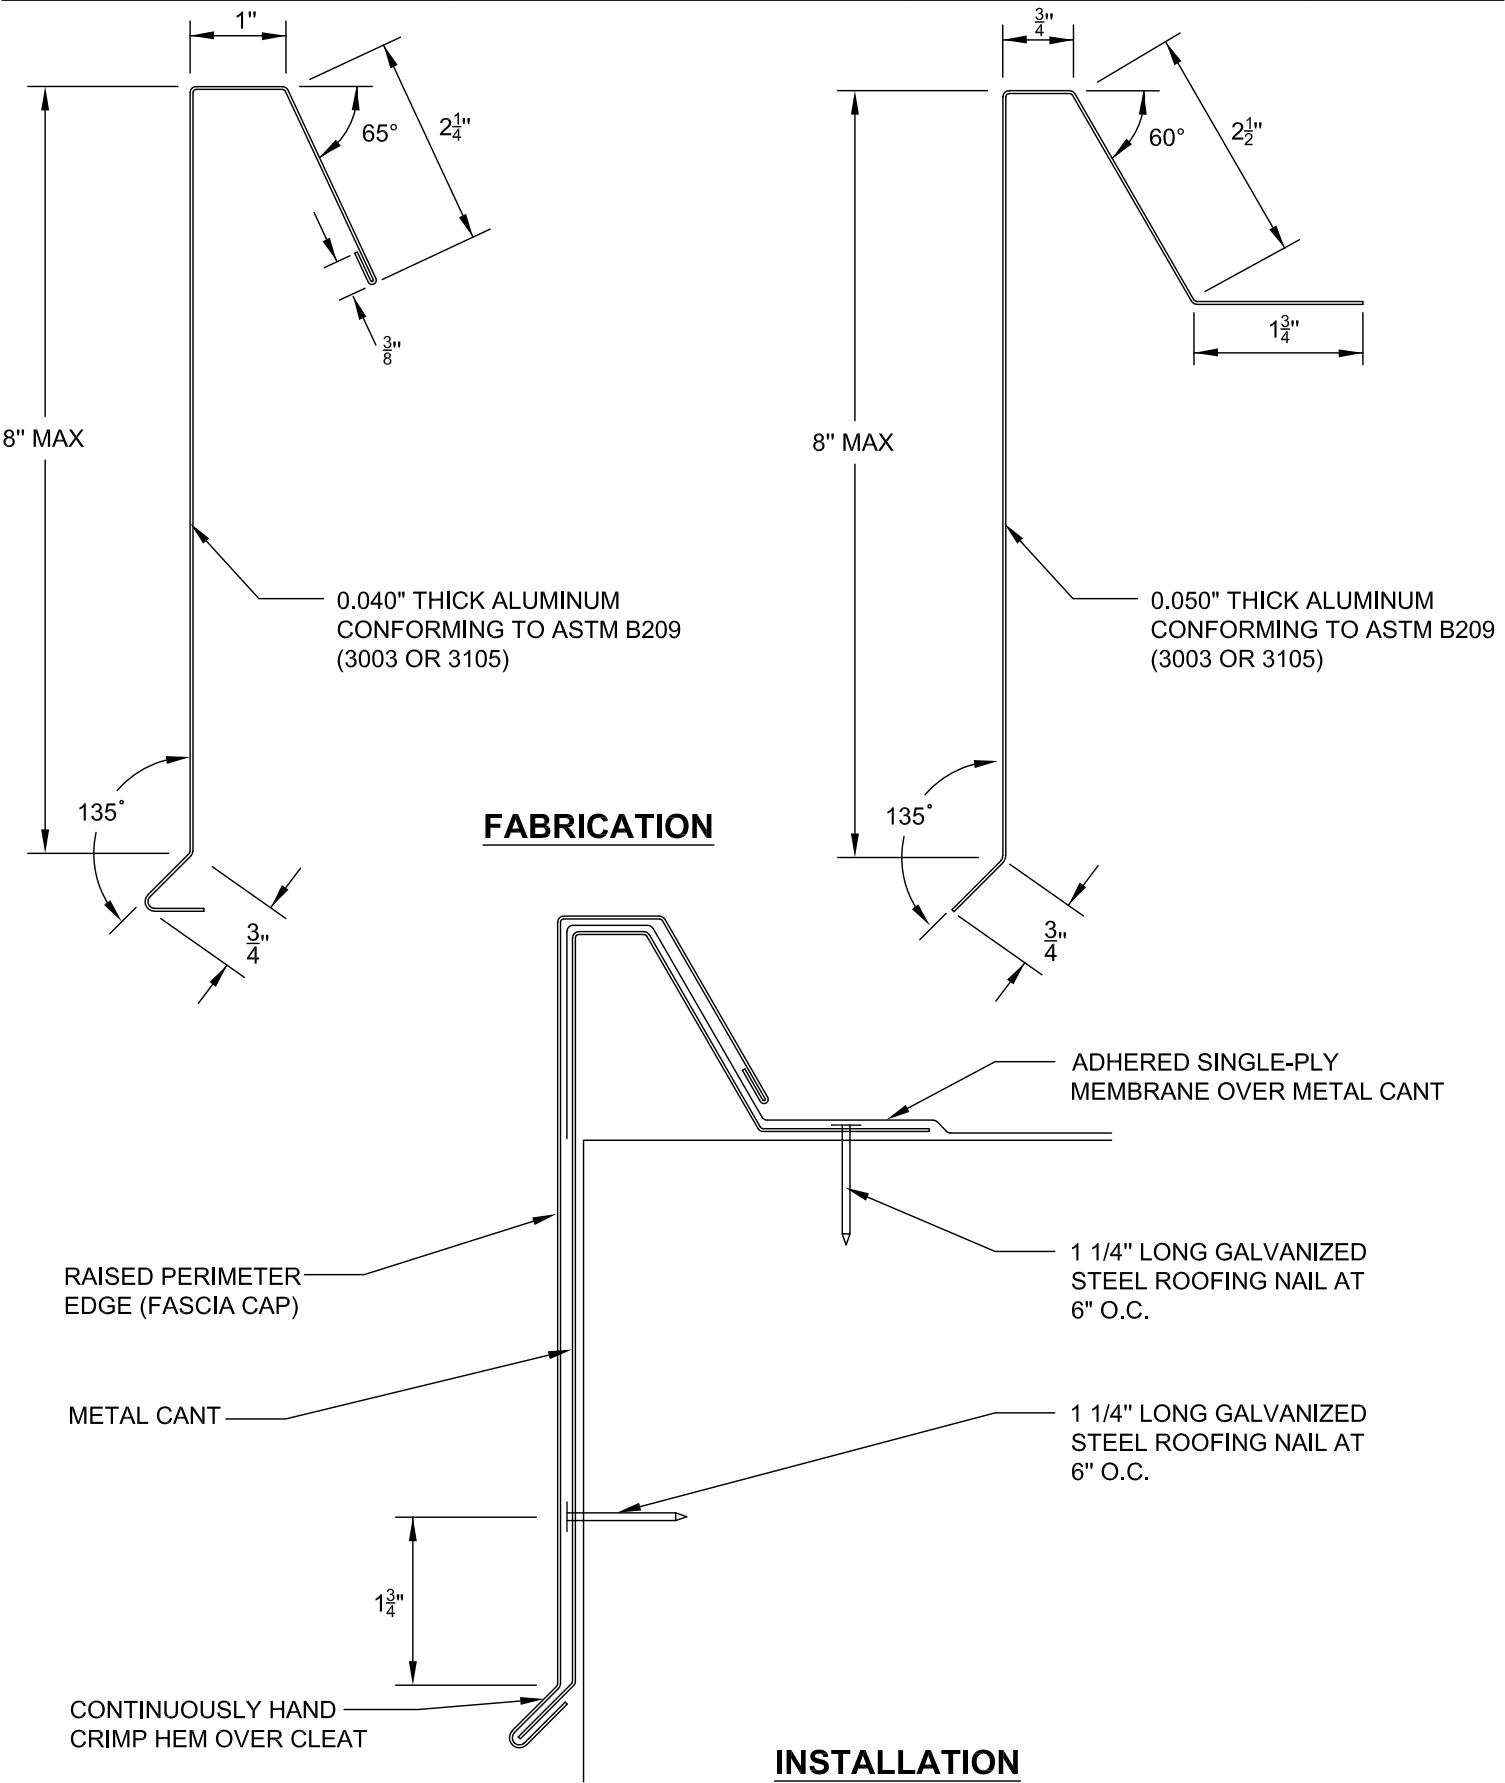

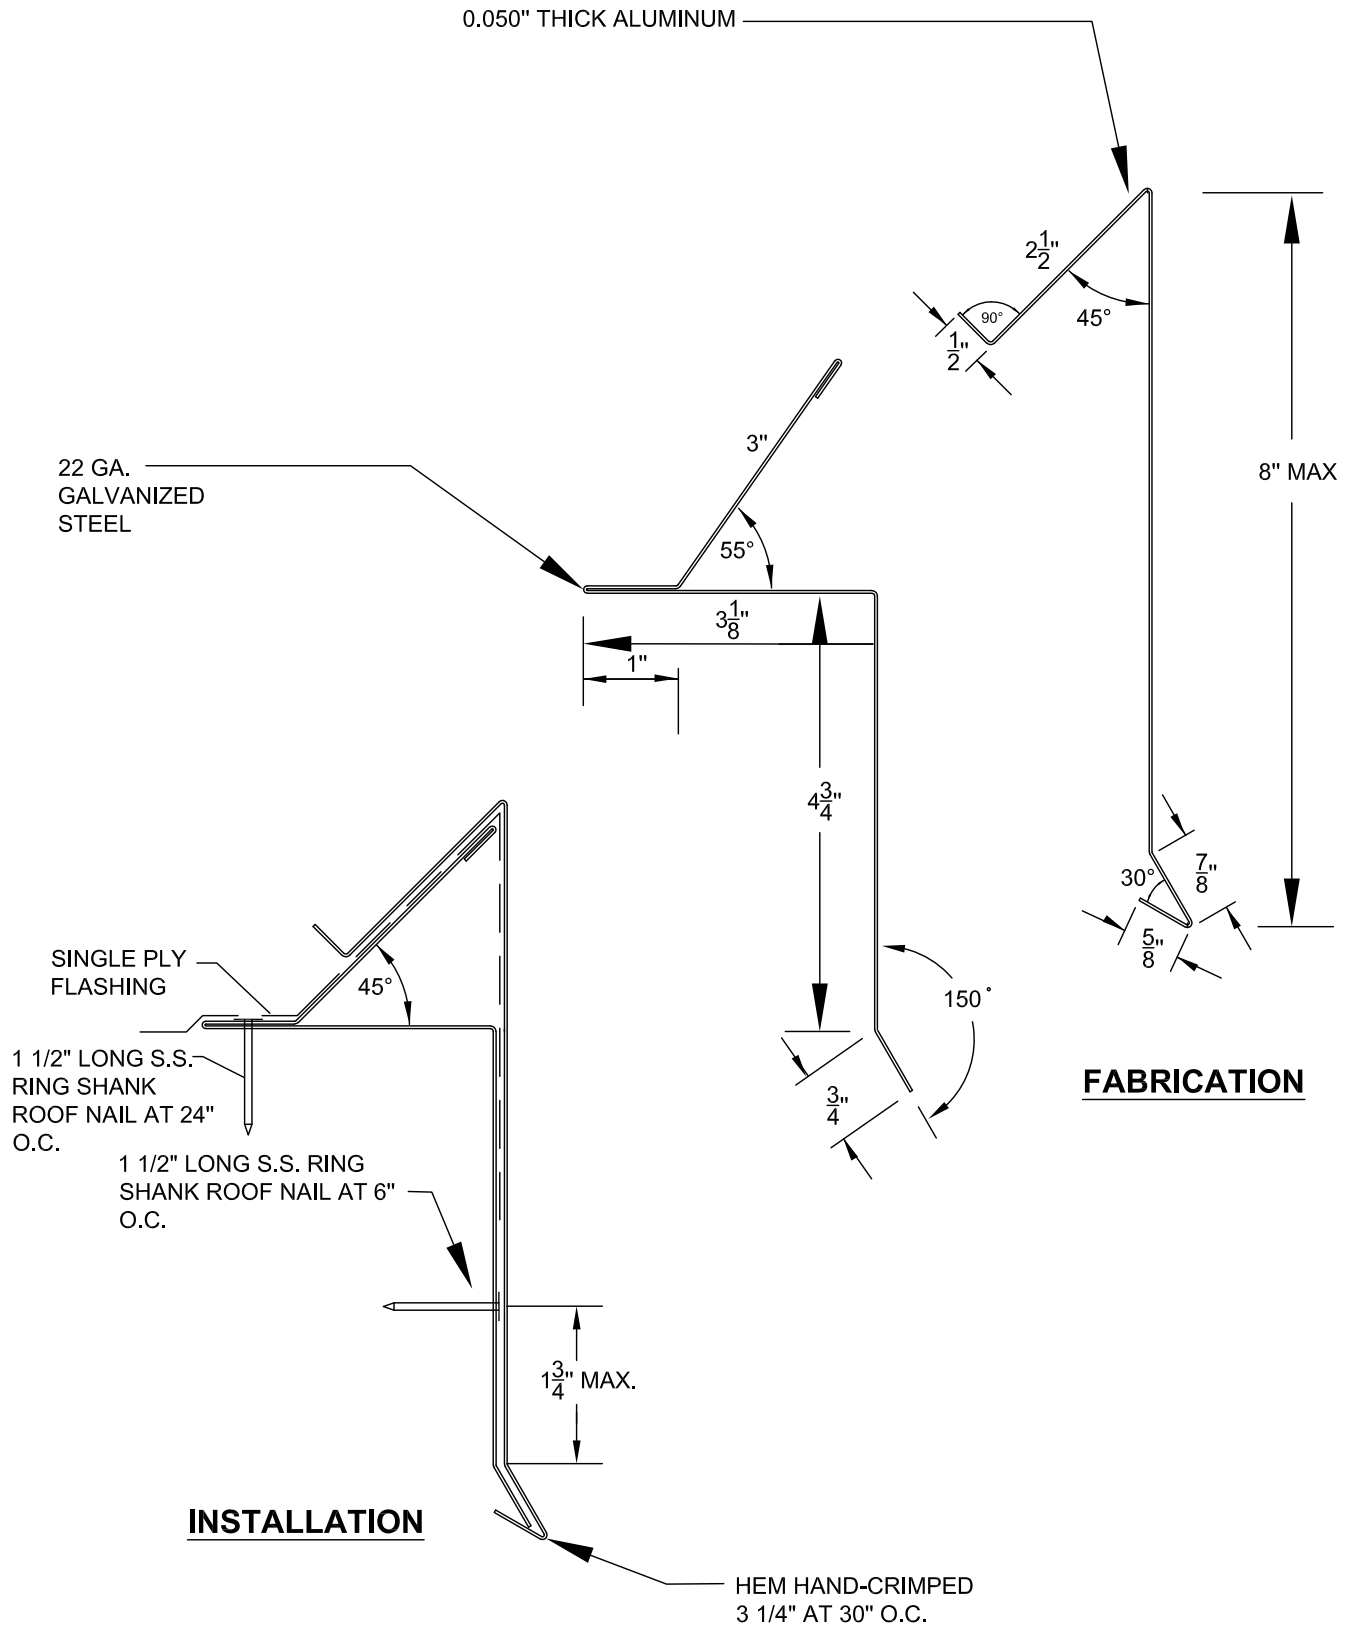

0.063" THICK ALUMINUM

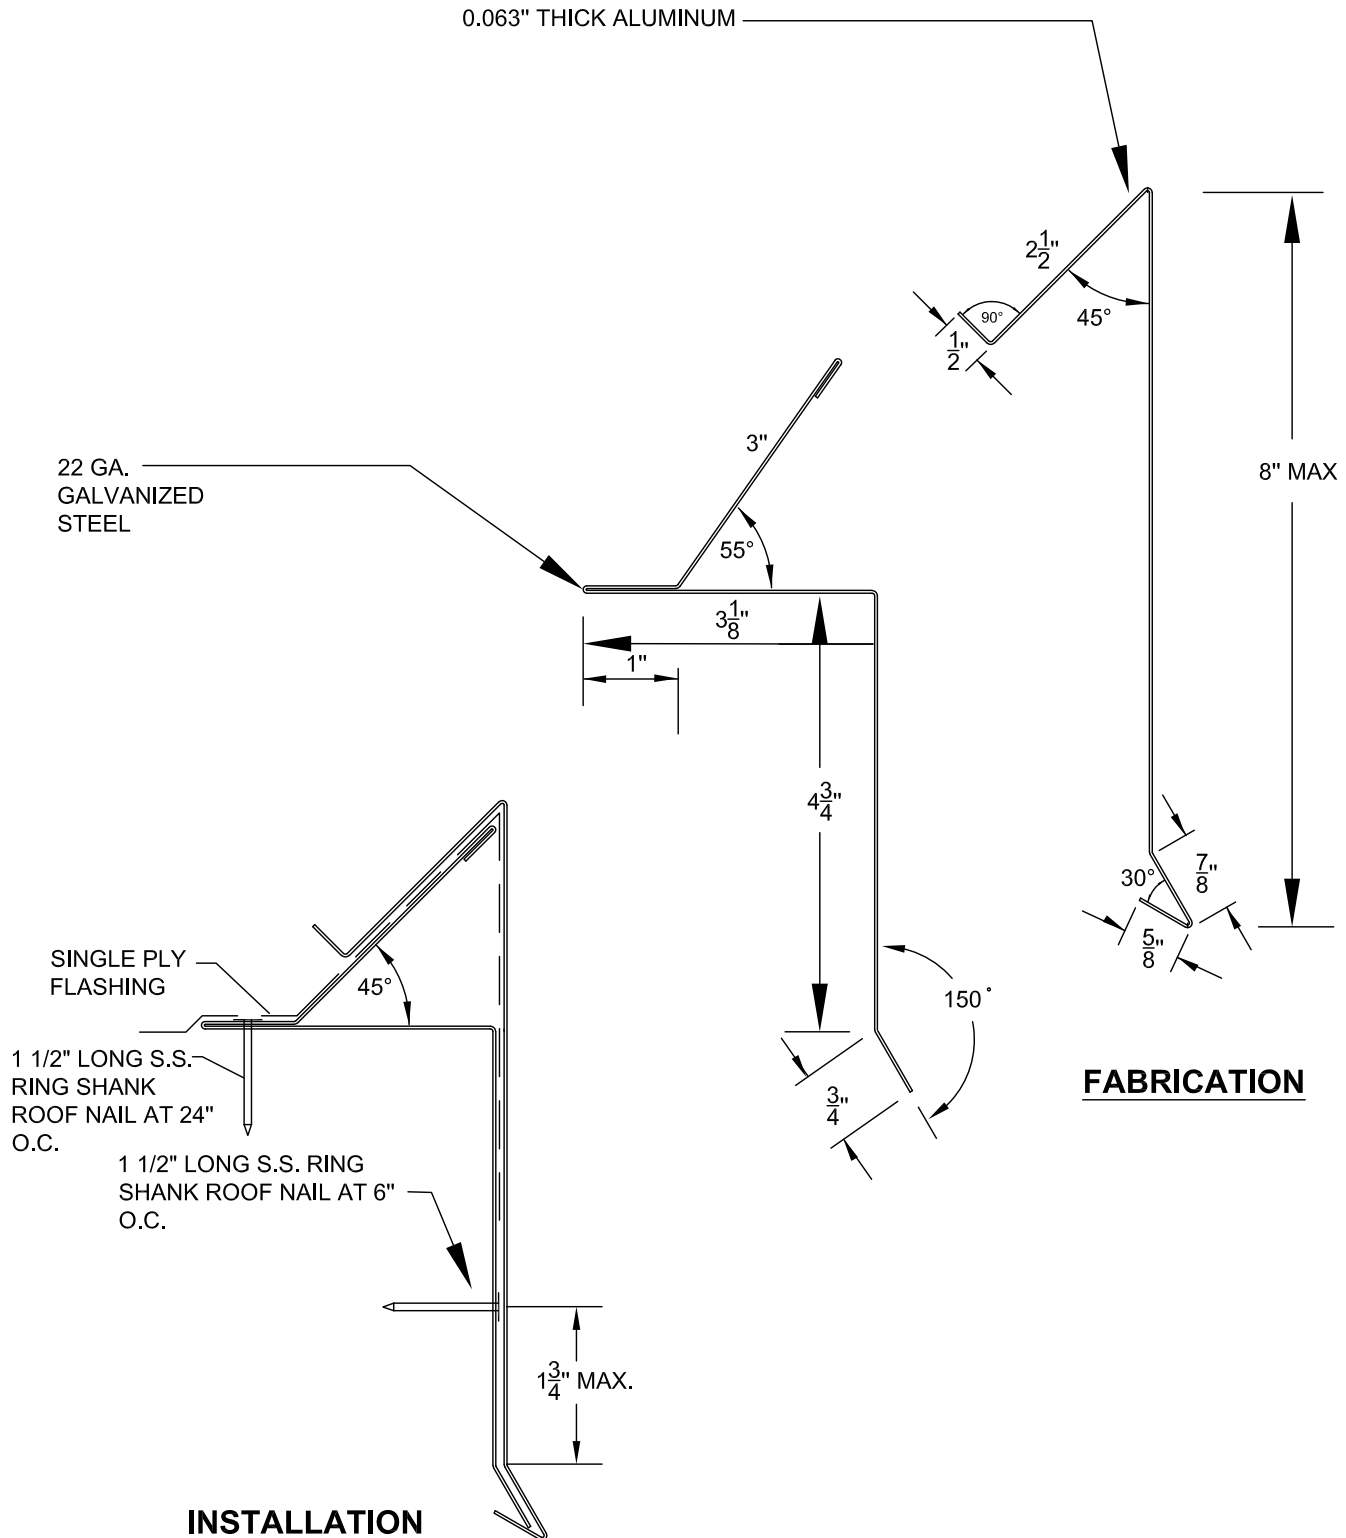

THE NRCA ROOFING MANUAL

CONSTRUCTION DETAIL C-1

FET T179-19, F

SNAP-LOCK FASCIA

- 24 GA. STEEL
- 24 GA. STAINLESS STEEL
- 24 GA. GALVALUME®

**ANSI/SPRI ES-1
TESTED RESISTANCE**

130 LBS./SQ. FT.

ITS-44

7/3/25

24 GA. STEEL, STAINLESS
STEEL OR 24 GA.
GALVALUME®

22 GA.
GALVANIZED
STEEL

8" MAX

SINGLE PLY
FLASHING

1 1/2" LONG S.S.
RING SHANK
ROOF NAIL AT 24"
O.C.

1 1/2" LONG S.S. RING
SHANK ROOF NAIL AT 6"
O.C.

1 3/4" MAX.

INSTALLATION

FABRICATION

