

COPING


- 0.040" ALUMINUM
- 0.040" ALUMINUM CLEAT
- CONTINUOUS FRONT FACE CLEAT AND GASKETED BACK FACE FASTENER

**ANSI/SPRI ES-1
TESTED RESISTANCE**


OUTWARD	UPWARD
150 LBS./SQ. FT.	250 LBS./SQ. FT.

ITS-2

8/28/18

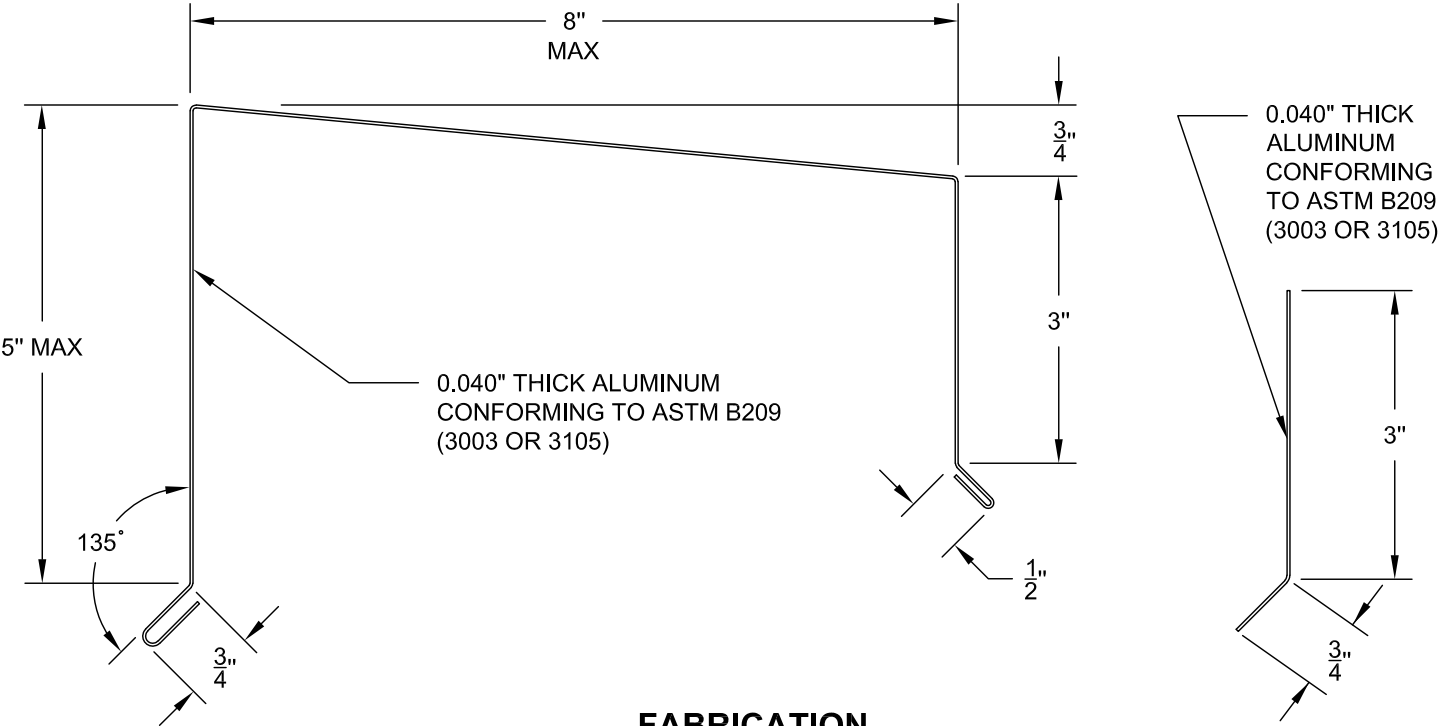


FABRICATION

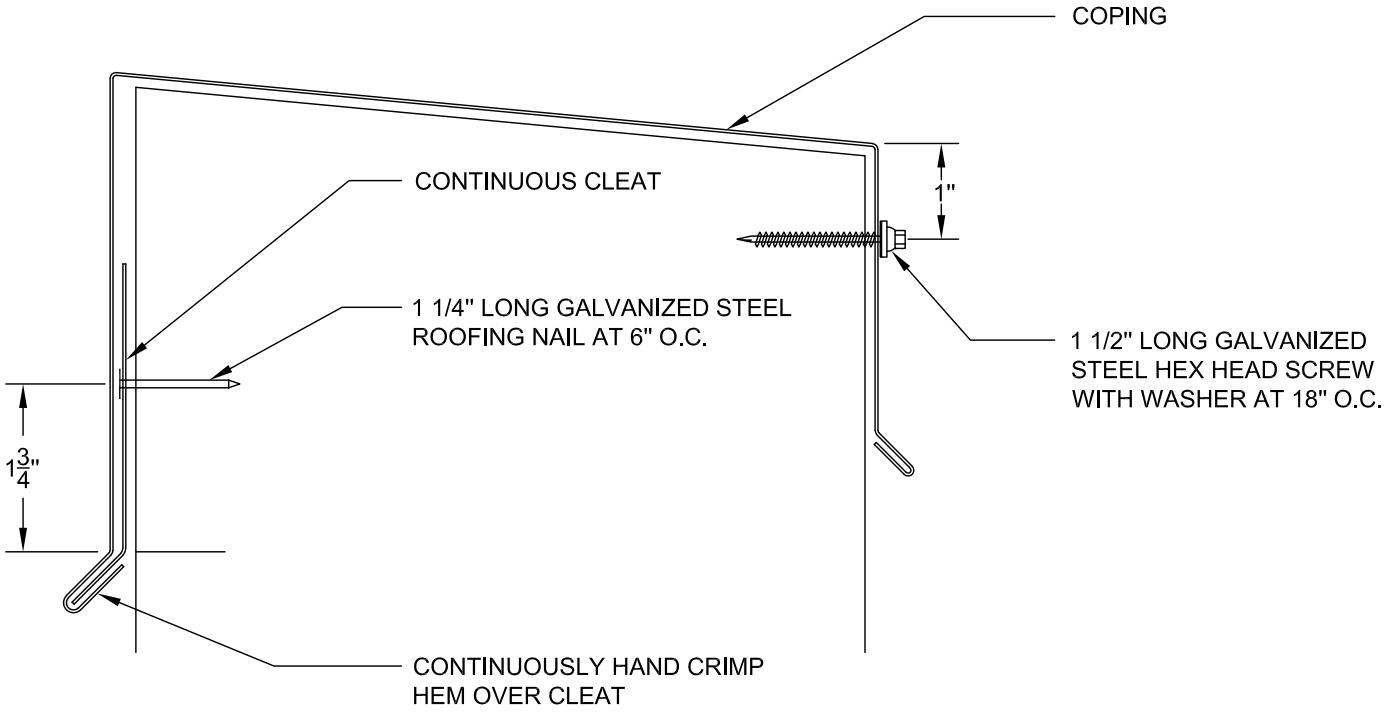


INSTALLATION

THE NRCA ROOFING MANUAL CONSTRUCTION DETAIL C-2	COPING <ul style="list-style-type: none"> • 0.040" ALUMINUM • 0.040" ALUMINUM CLEAT • CONTINUOUS FRONT FACE CLEAT AND GASKETED BACK FACE FASTENER 	ANSI/SPRI ES-1 TESTED RESISTANCE	ITS-2A 8/28/18
		OUTWARD 150 LBS./SQ. FT.	UPWARD 250 LBS./SQ. FT.


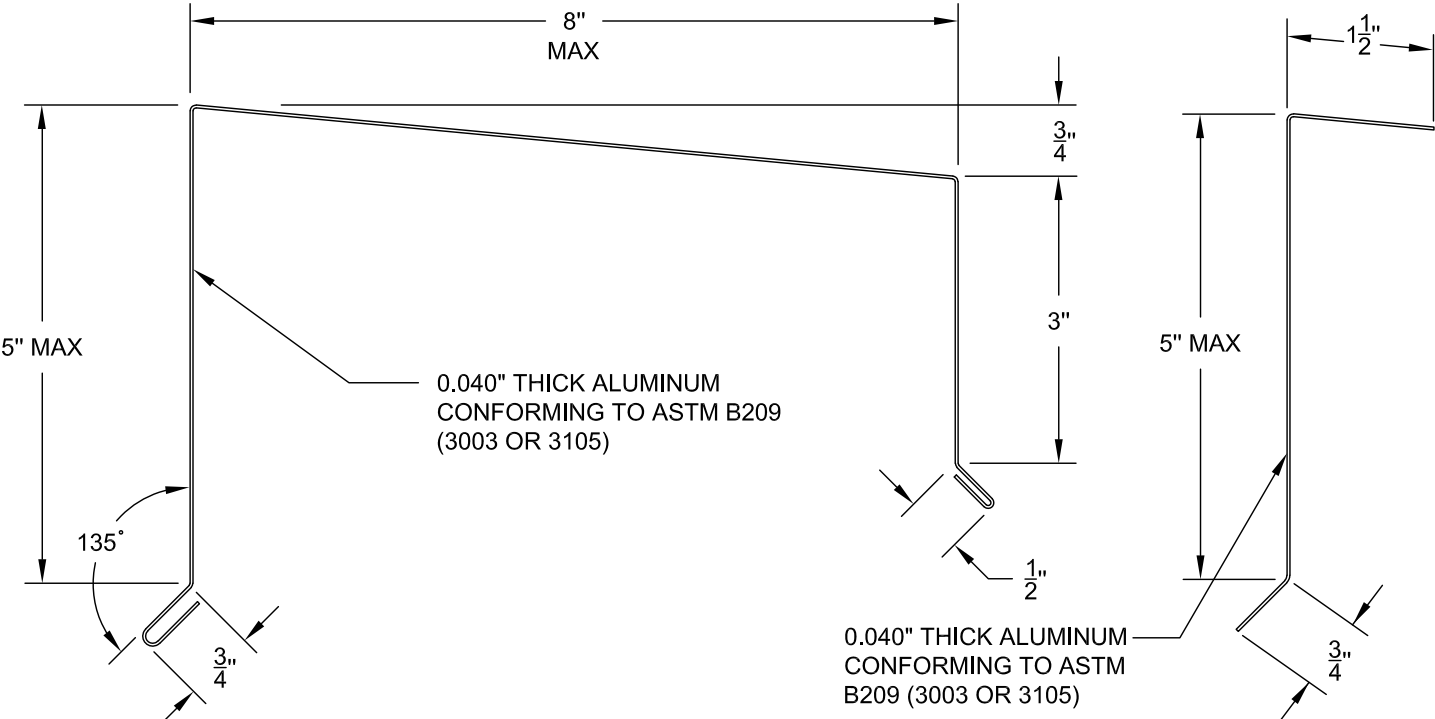


FABRICATION


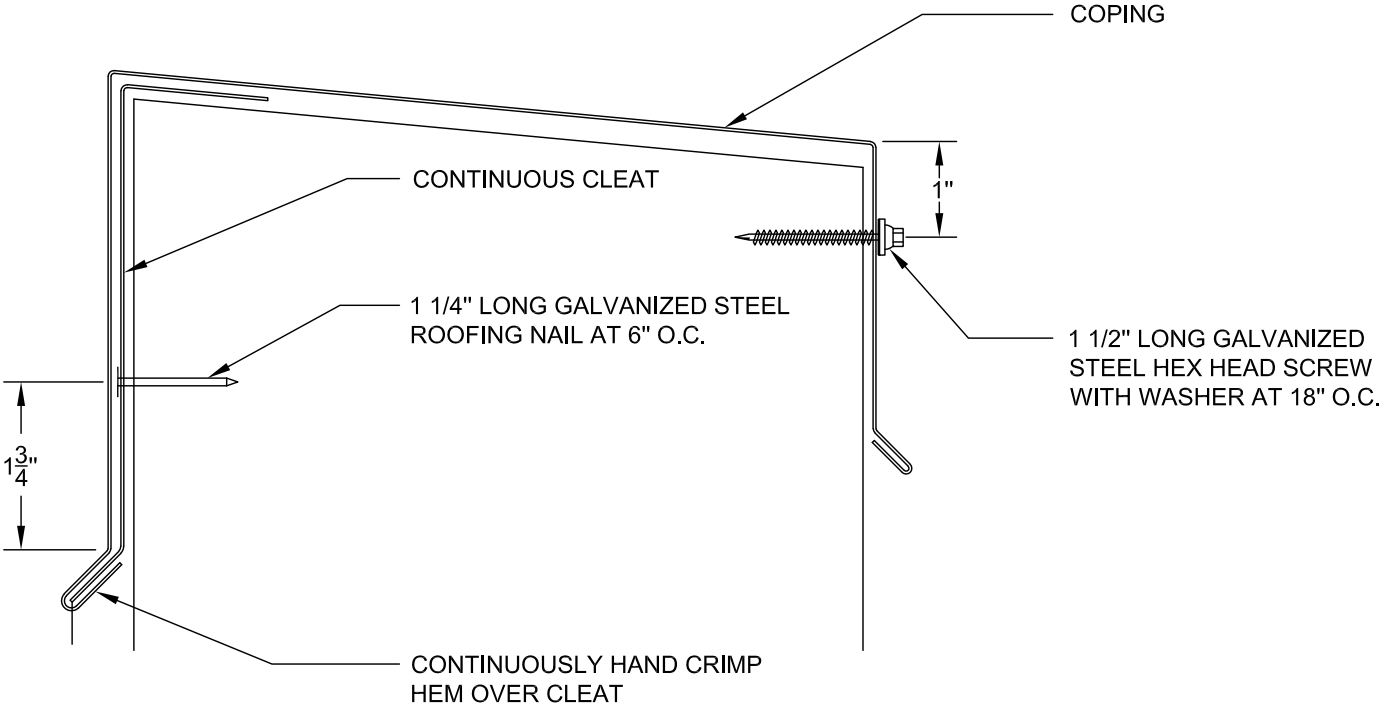


INSTALLATION



THE NRCA ROOFING MANUAL CONSTRUCTION DETAIL C-1	COPING <ul style="list-style-type: none"> • 20 OZ. COPPER • 24 GA. STAINLESS STEEL CLEAT • CONTINUOUS FRONT FACE CLEAT AND GASKETED BACK FACE FASTENER 	ANSI/SPRI ES-1 TESTED RESISTANCE	ITS-3 8/28/18
		OUTWARD 135 LBS./SQ. FT.	UPWARD 220 LBS./SQ. FT.

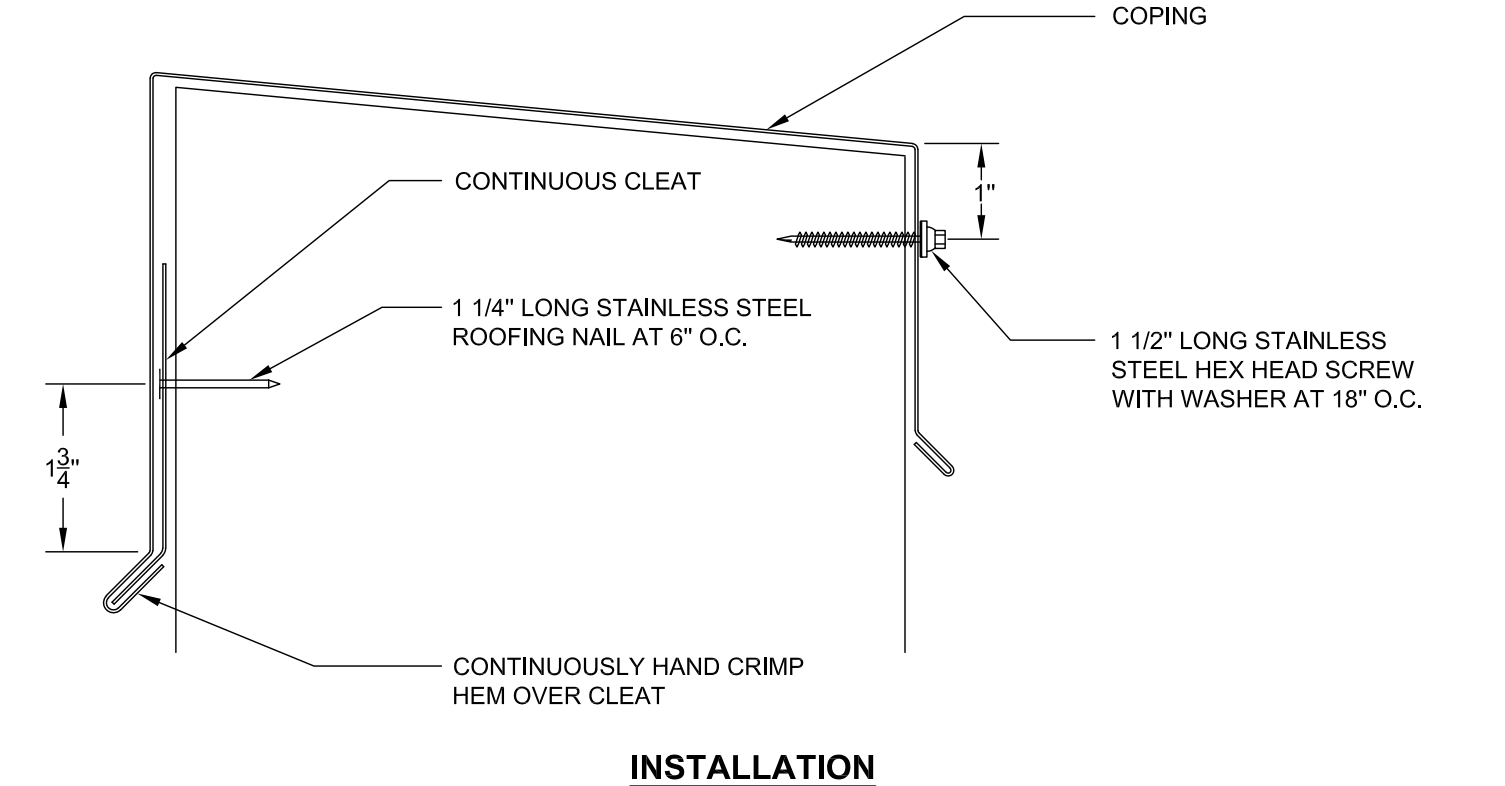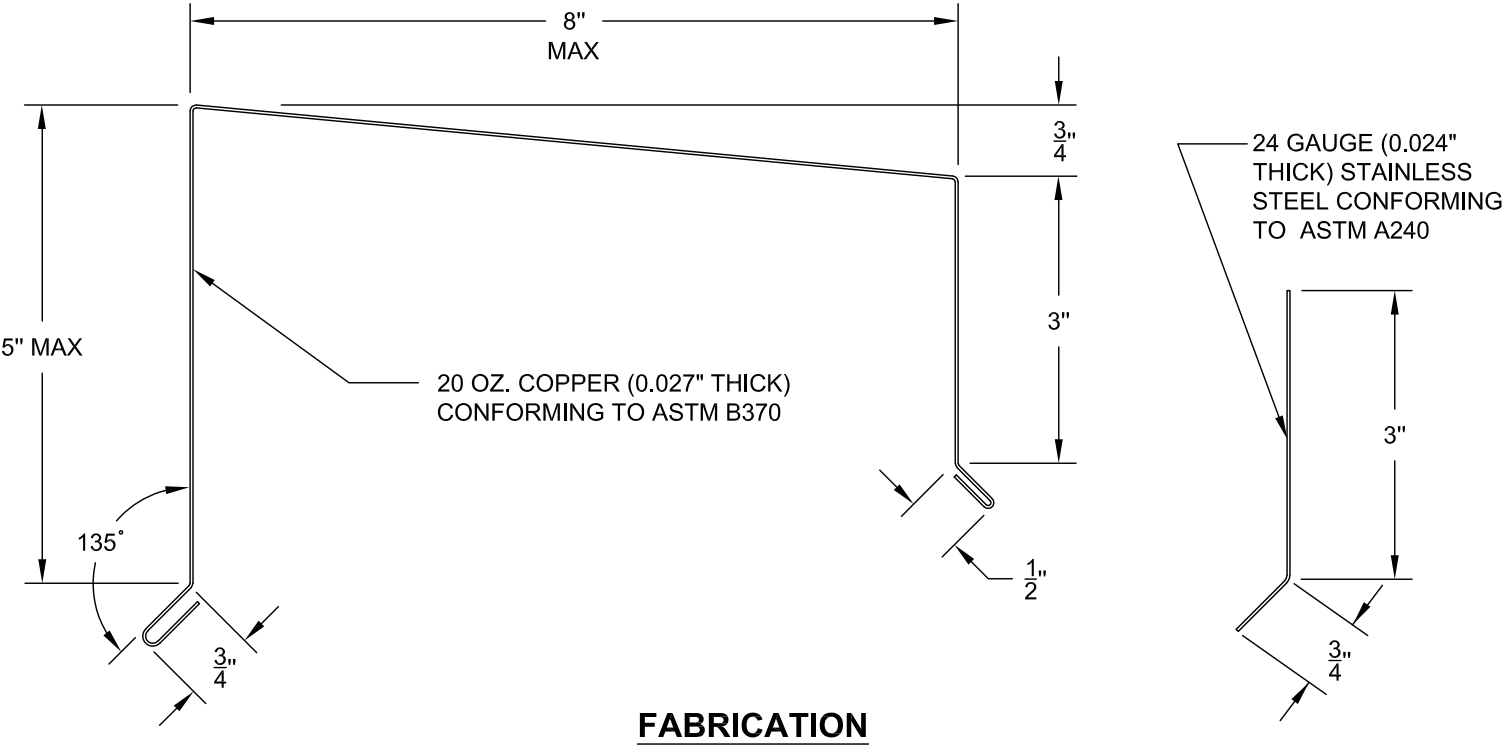

THE NRCA ROOFING MANUAL CONSTRUCTION DETAIL C-2	COPING <ul style="list-style-type: none"> • 20 OZ. COPPER • 24 GA. STAINLESS STEEL CLEAT • CONTINUOUS FRONT FACE CLEAT AND GASKETED BACK FACE FASTENER 	ANSI/SPRI ES-1 TESTED RESISTANCE	ITS-3A 8/28/18
		OUTWARD 135 LBS./SQ. FT.	UPWARD 220 LBS./SQ. FT.

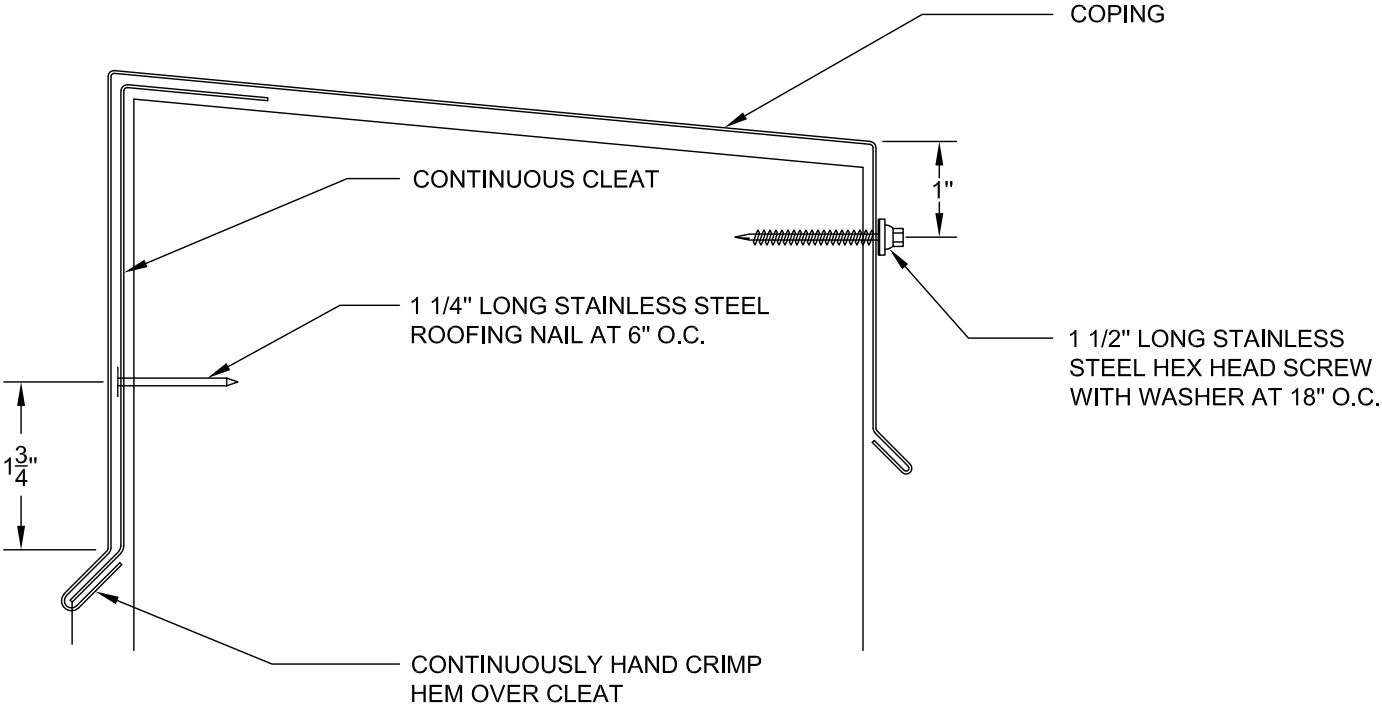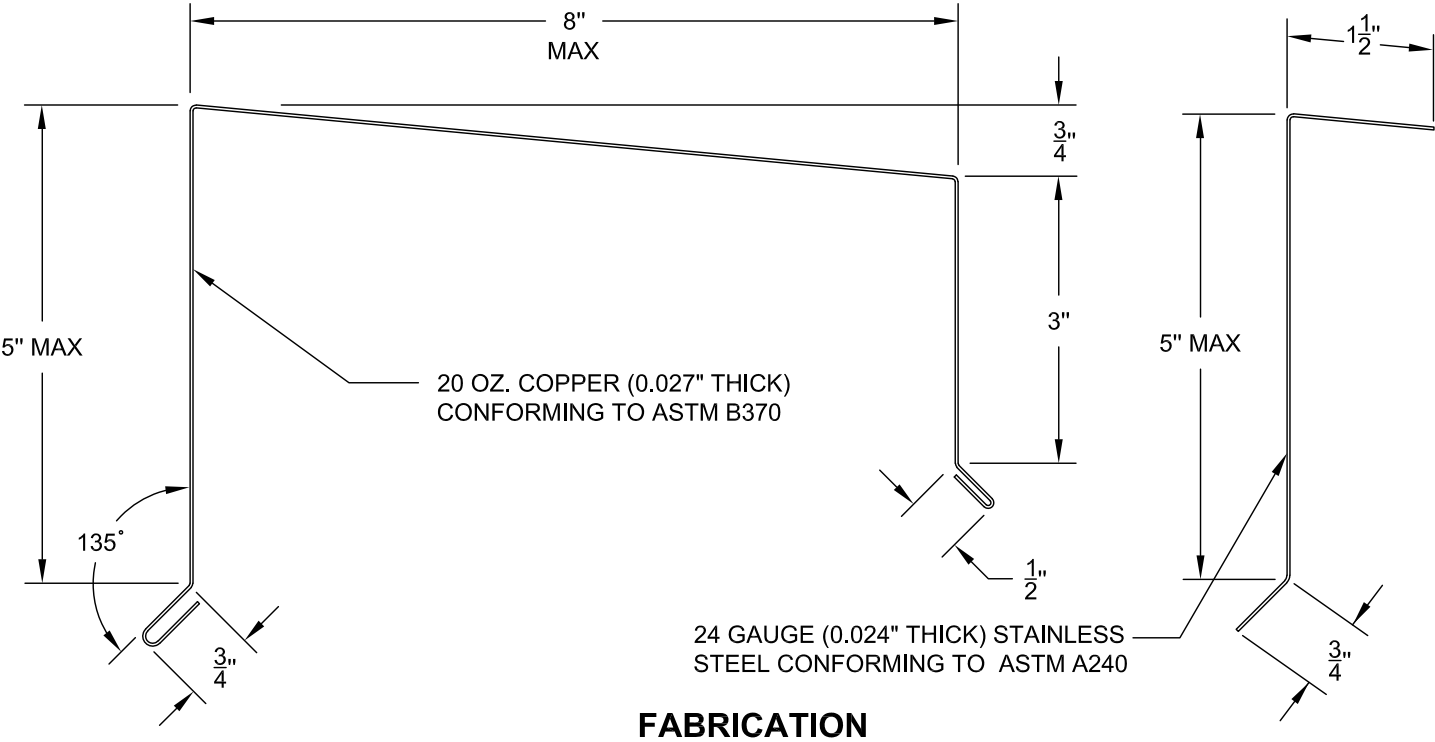

THE NRCA ROOFING MANUAL CONSTRUCTION DETAIL C-1	COPING <ul style="list-style-type: none"> • 24 GA. STEEL • 22 GA. STEEL CLEAT • CONTINUOUS FRONT FACE CLEAT AND GASKETED BACK FACE FASTENER 	ANSI/SPRI ES-1 TESTED RESISTANCE		ITS-4 8/28/18
		OUTWARD 265 LBS./SQ. FT.	UPWARD 440 LBS./SQ. FT.	

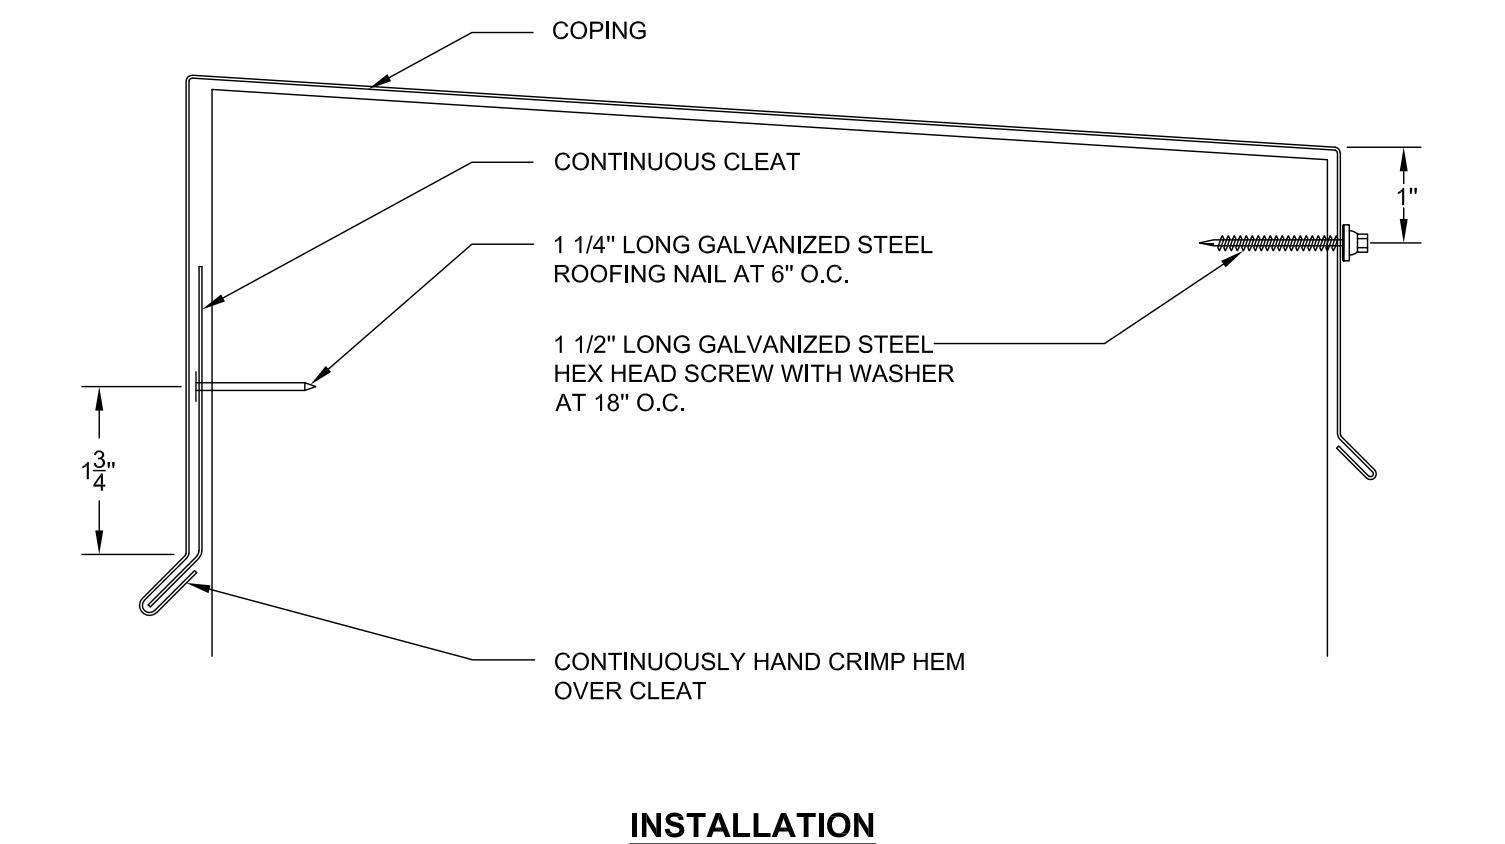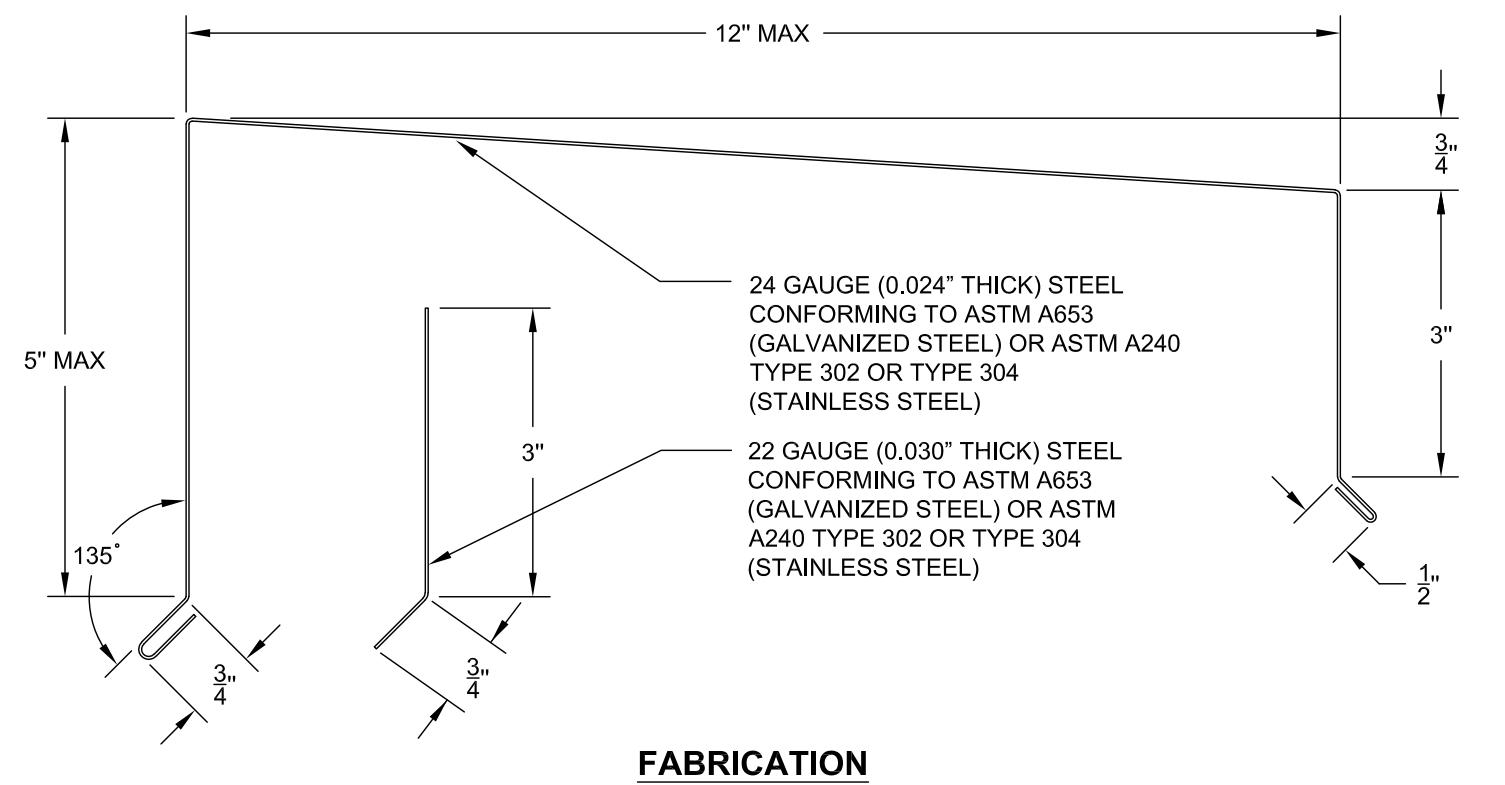

CONSTRUCTION DETAIL C-2

- 24 GA. STEEL
- 22 GA. STEEL CLEAT
- CONTINUOUS FRONT FACE CLEAT AND GASKETED BACK FACE FASTENER

OUTWARD	UPWARD
265 LBS./SQ. FT.	440 LBS./SQ. FT.

8/28/18



COPING



- 24 GA. STEEL
- 22 GA. STEEL CLEAT
- CONTINUOUS FRONT FACE CLEAT AND GASKETED BACK FACE FASTENER

**ANSI/SPRI ES-1
TESTED RESISTANCE**

OUTWARD	UPWARD
214 LBS./SQ. FT.	350 LBS./SQ. FT.

ITS-4B

8/28/18

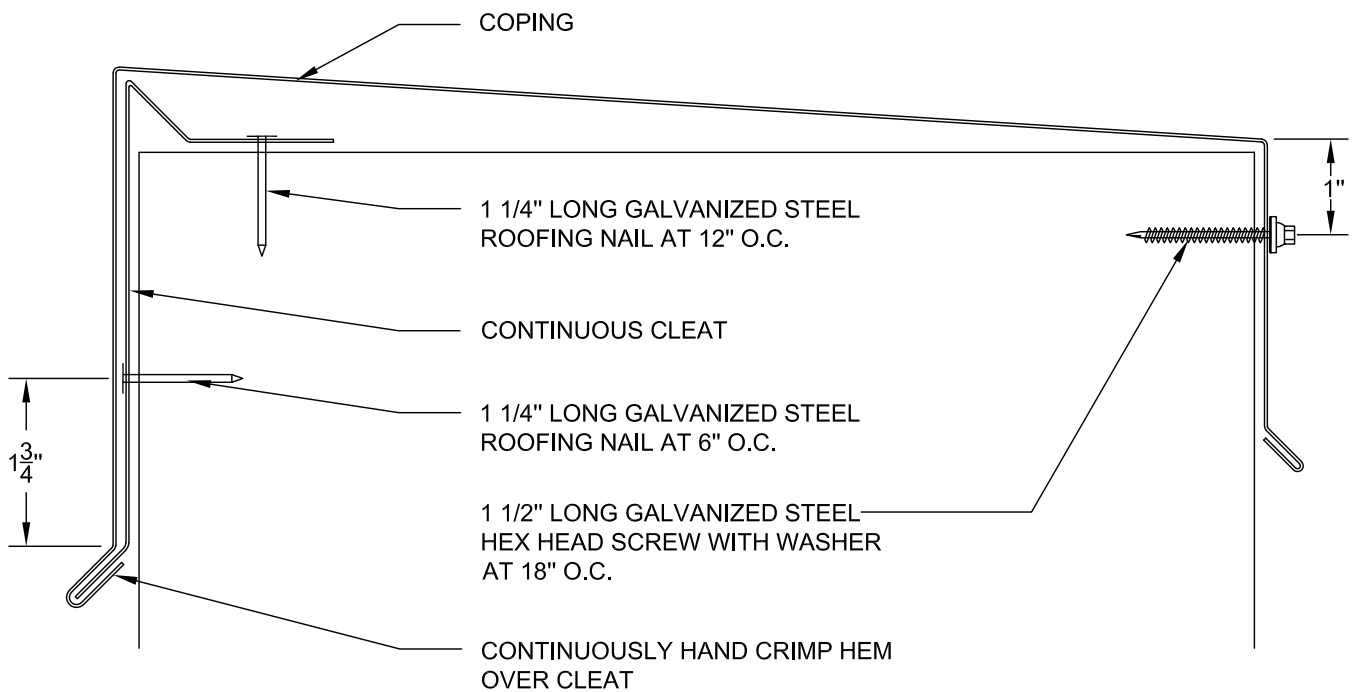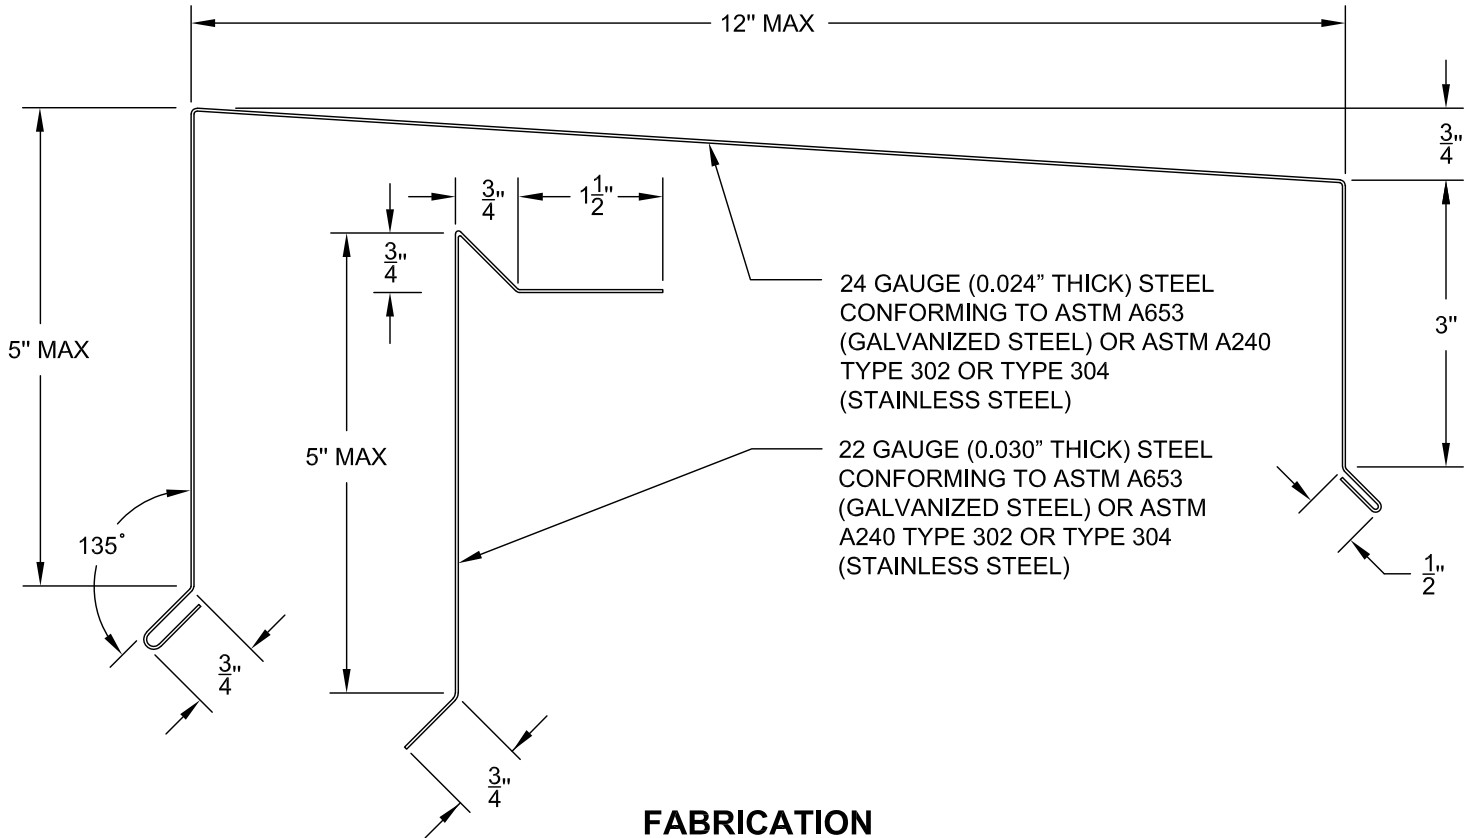

INSTALLATION

CONSTRUCTION DETAIL C-1



- 22 GA. STEEL
- 20 GA. STEEL CLEAT
- CONTINUOUS FRONT FACE CLEAT AND GASKETED BACK FACE FASTENER

OUTWARD	UPWARD
175 LBS./SQ. FT.	290 LBS./SQ. FT.

8/28/18



THE NRCA ROOFING MANUAL CONSTRUCTION DETAIL C-2	COPING <ul style="list-style-type: none"> • 22 GA. STEEL • 20 GA. STEEL CLEAT • CONTINUOUS FRONT FACE CLEAT AND GASKETED BACK FACE FASTENER 	ANSI/SPRI ES-1 TESTED RESISTANCE	ITS-5A 8/28/18
		OUTWARD 175 LBS./SQ. FT.	UPWARD 290 LBS./SQ. FT.

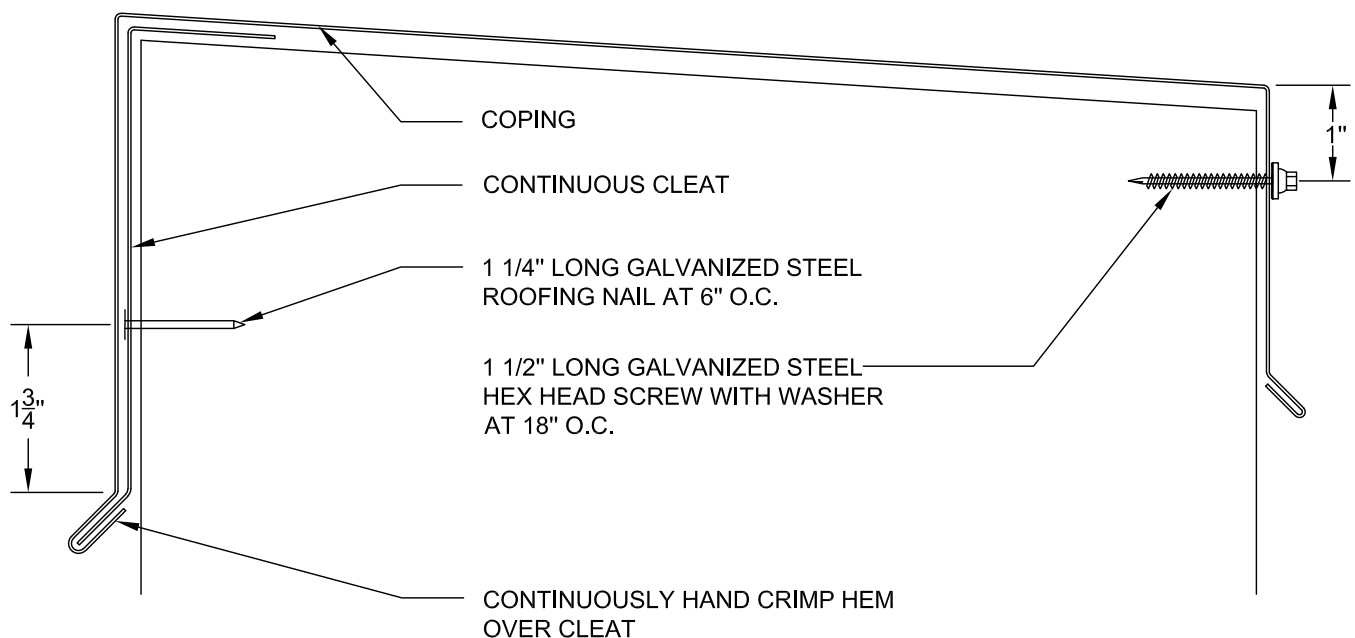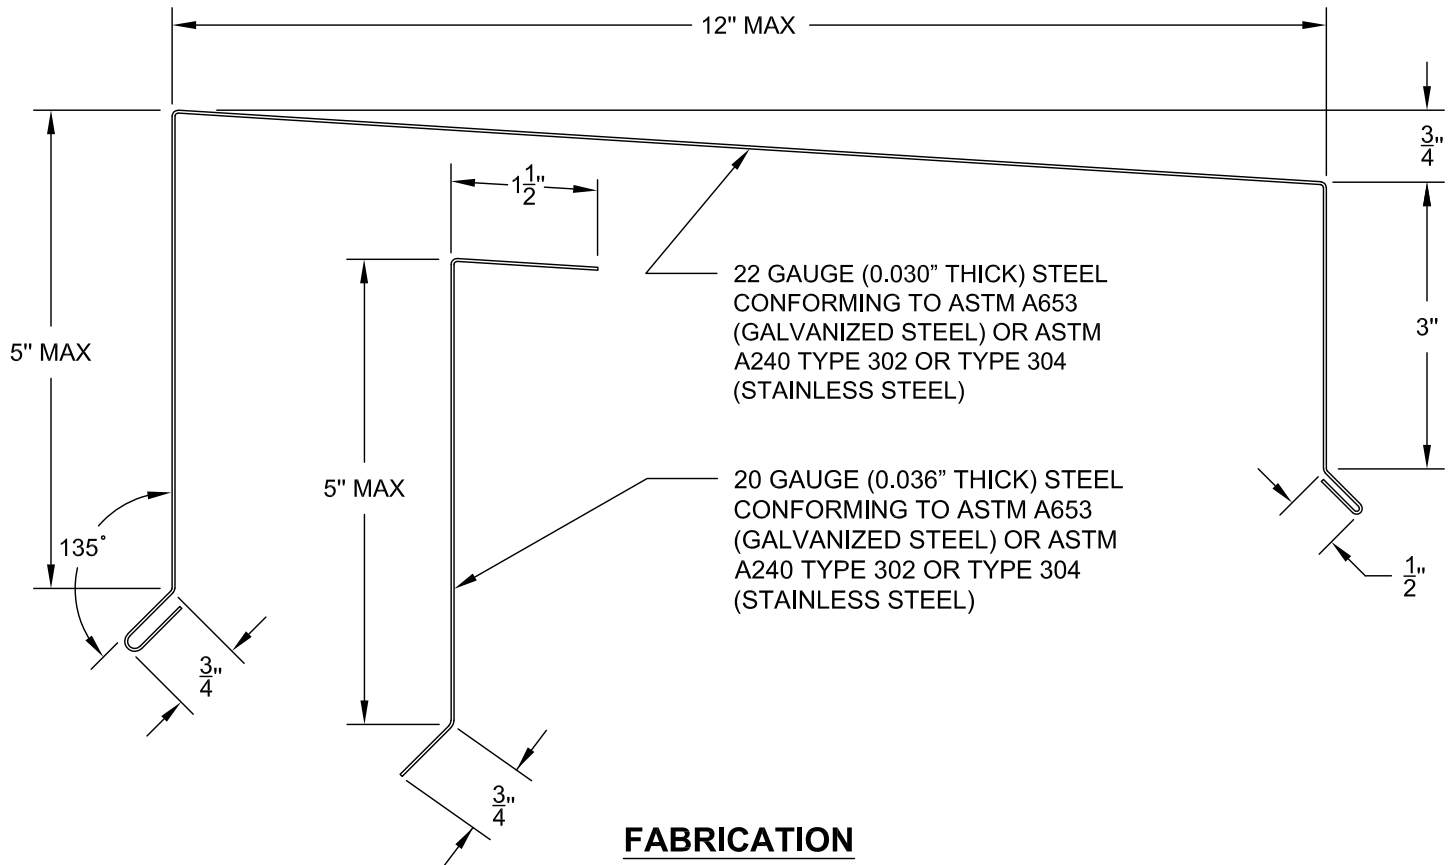

CONSTRUCTION DETAIL C-1

- 0.040" ALUMINUM
- 0.040" ALUMINUM CLEAT
- CONTINUOUS FRONT FACE CLEAT AND GASKETED BACK FACE FASTENER

OUTWARD	UPWARD
95 LBS./SQ. FT.	160 LBS./SQ. FT.

8/28/18



COPING



- 0.040" ALUMINUM
- 0.040" ALUMINUM CLEAT
- CONTINUOUS FRONT FACE CLEAT AND GASKETED BACK FACE FASTENER

**ANSI/SPRI ES-1
TESTED RESISTANCE**

OUTWARD UPWARD
95 LBS./SQ. FT. 160 LBS./SQ. FT.

ITS-6A

8/28/18

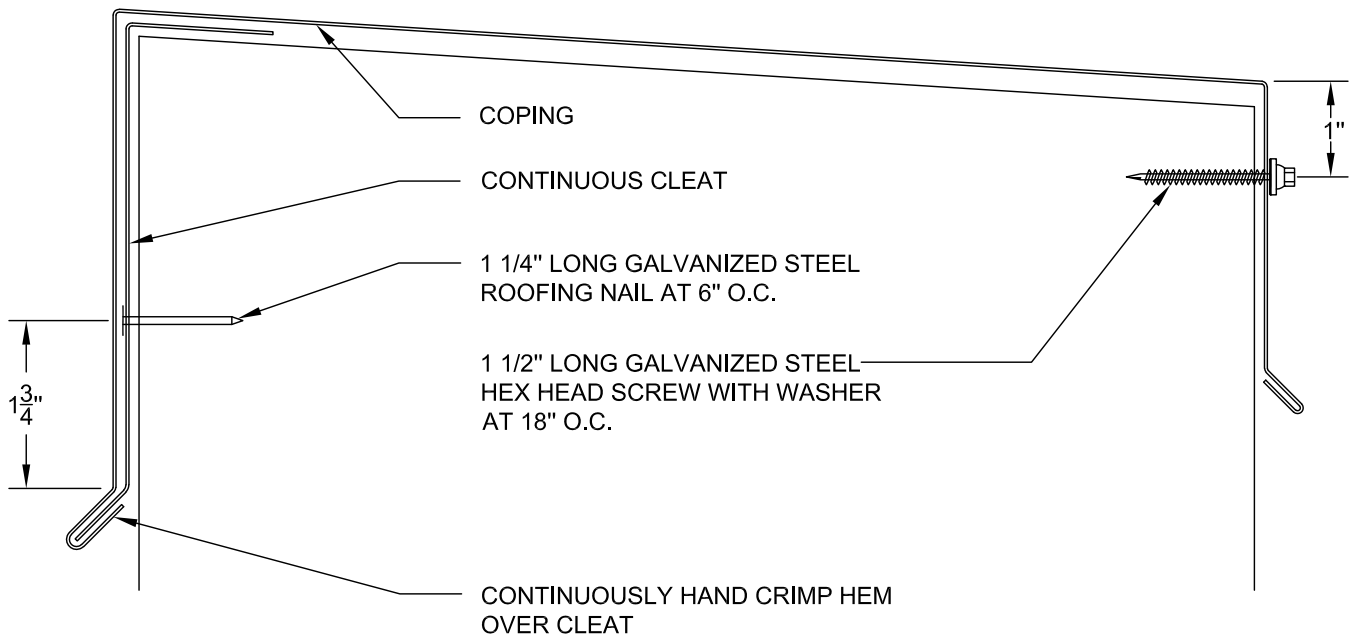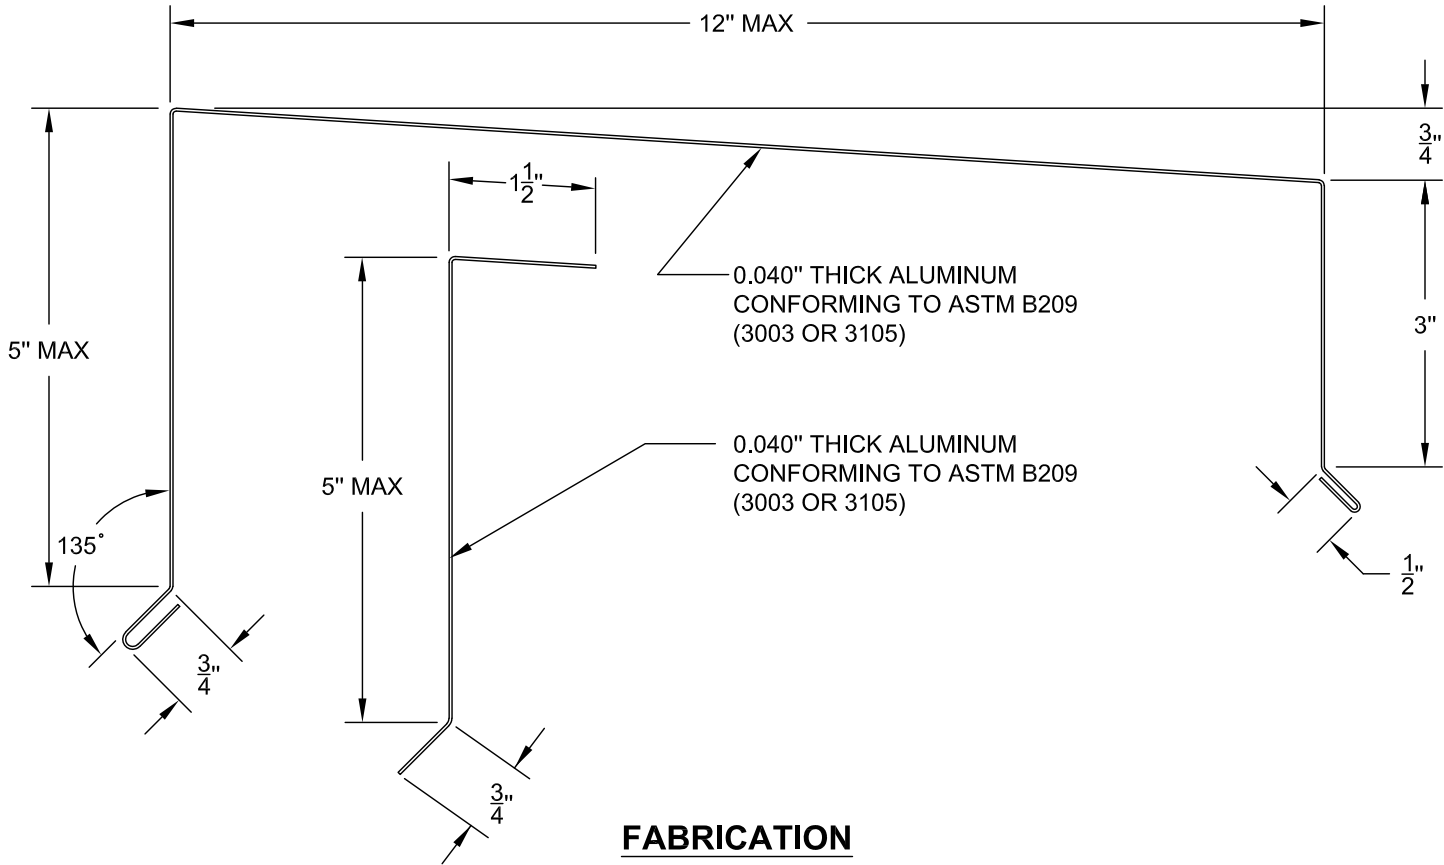

CONSTRUCTION DETAIL C-3

- 0.040" ALUMINUM
- 0.050" ALUMINUM CLEAT
- CONTINUOUS FRONT FACE CLEAT AND GASKETED BACK FACE FASTENER

OUTWARD	UPWARD
202 LBS./SQ. FT.	330 LBS./SQ. FT.

8/28/18



COPING


- 0.050" ALUMINUM
- 0.050" ALUMINUM CLEAT
- CONTINUOUS FRONT FACE CLEAT AND GASKETED BACK FACE FASTENER

**ANSI/SPRI ES-1
TESTED RESISTANCE**


OUTWARD	UPWARD
180 LBS./SQ. FT.	300 LBS./SQ. FT.

ITS-7

8/28/18

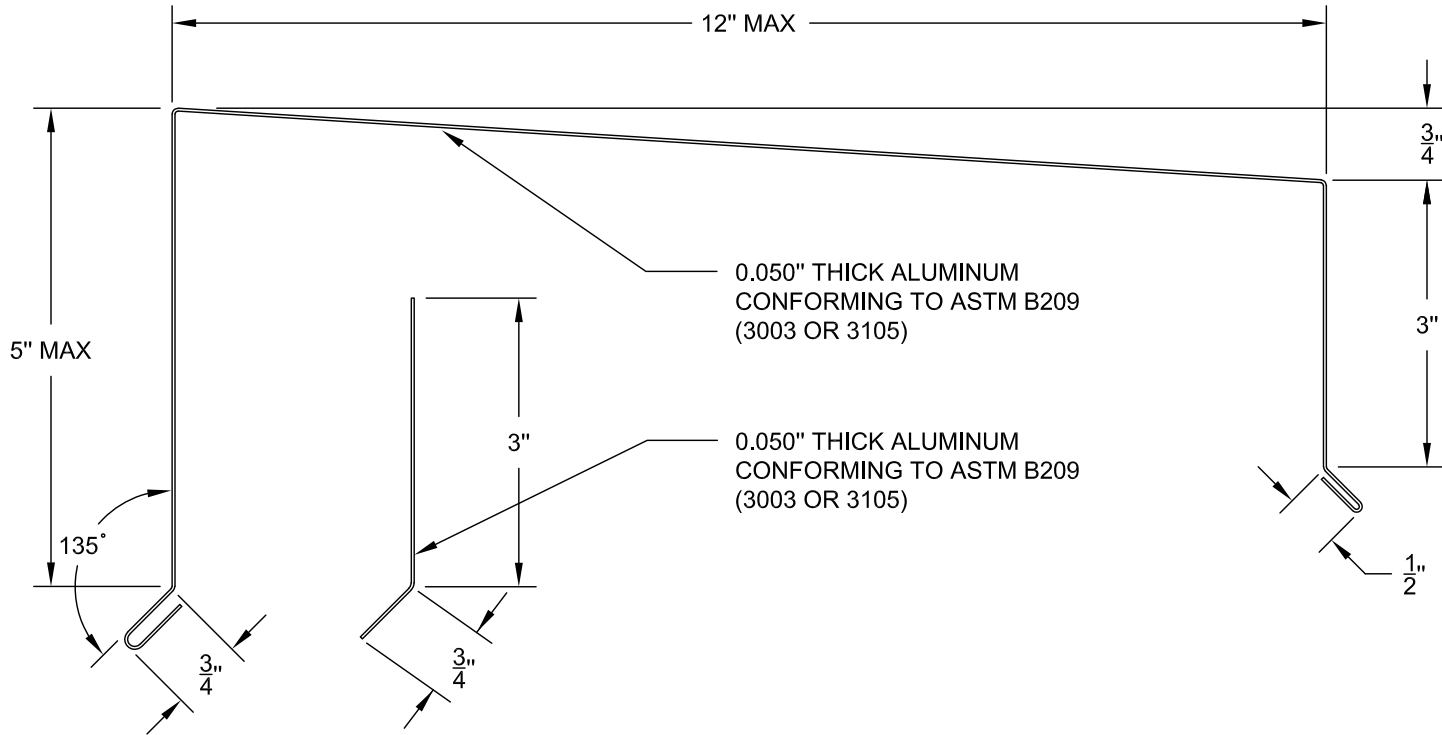



FABRICATION

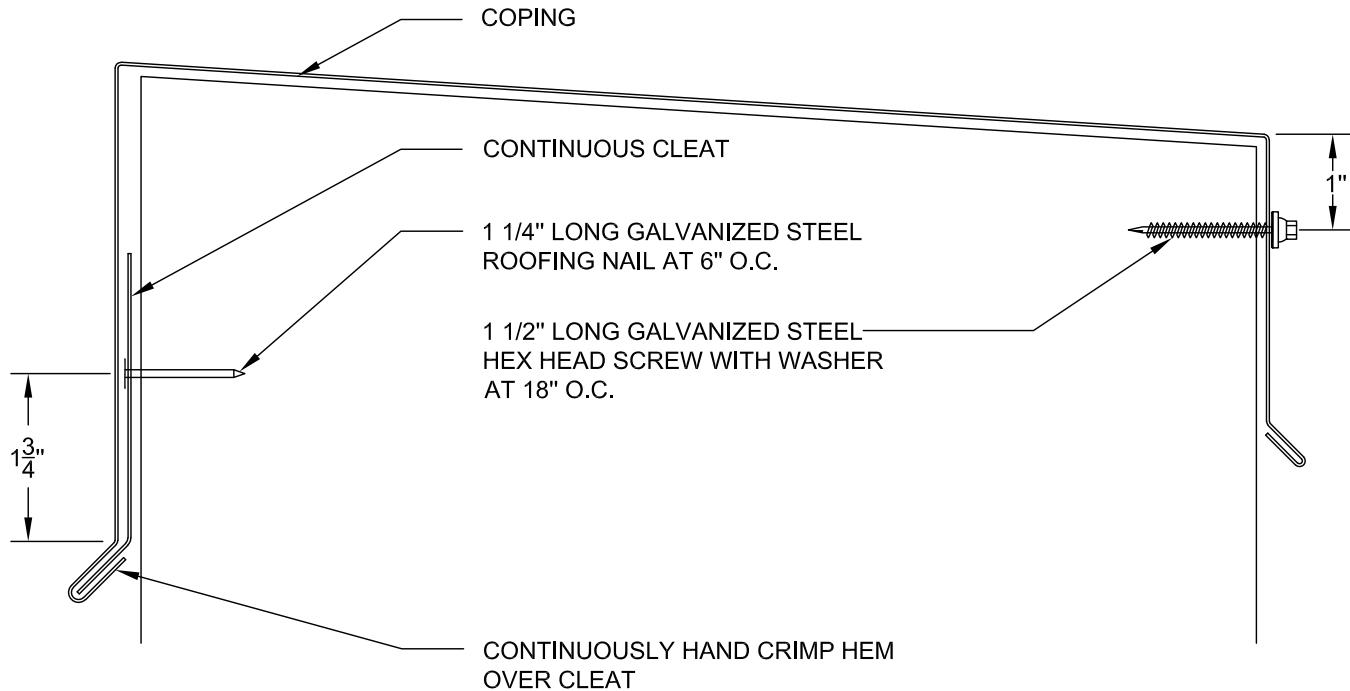



INSTALLATION

INSTALLATION



THE NRCA ROOFING MANUAL CONSTRUCTION DETAIL C-1	COPING <ul style="list-style-type: none"> • 16 OZ. COPPER • 24 GA. STAINLESS STEEL CLEAT • CONTINUOUS FRONT FACE CLEAT AND GASKETED BACK FACE FASTENER 	ANSI/SPRI ES-1 TESTED RESISTANCE		ITS-8 8/28/18
		OUTWARD 75 LBS./SQ. FT.	UPWARD 125 LBS./SQ. FT.	

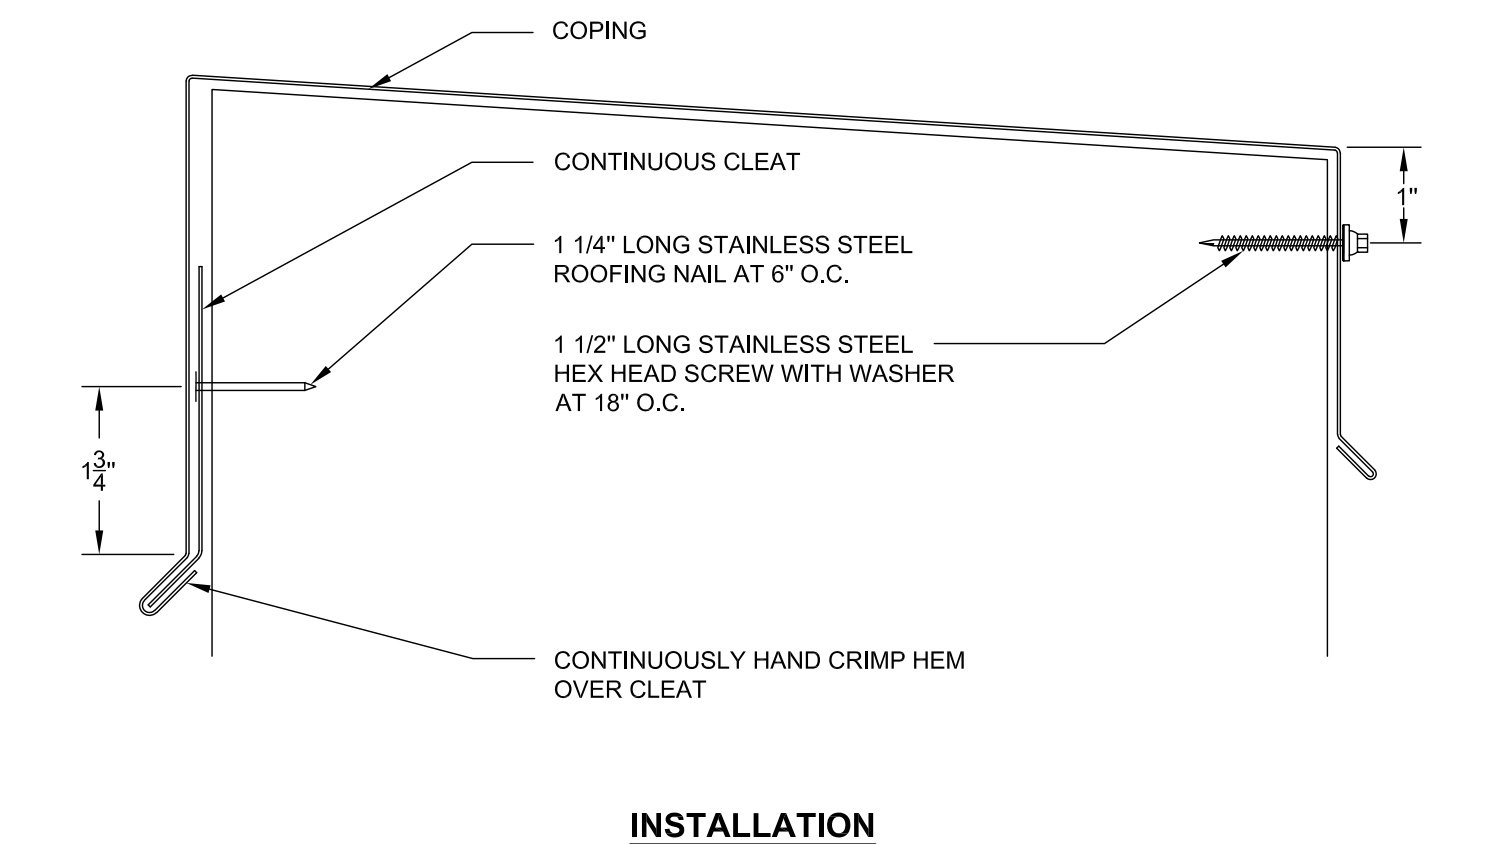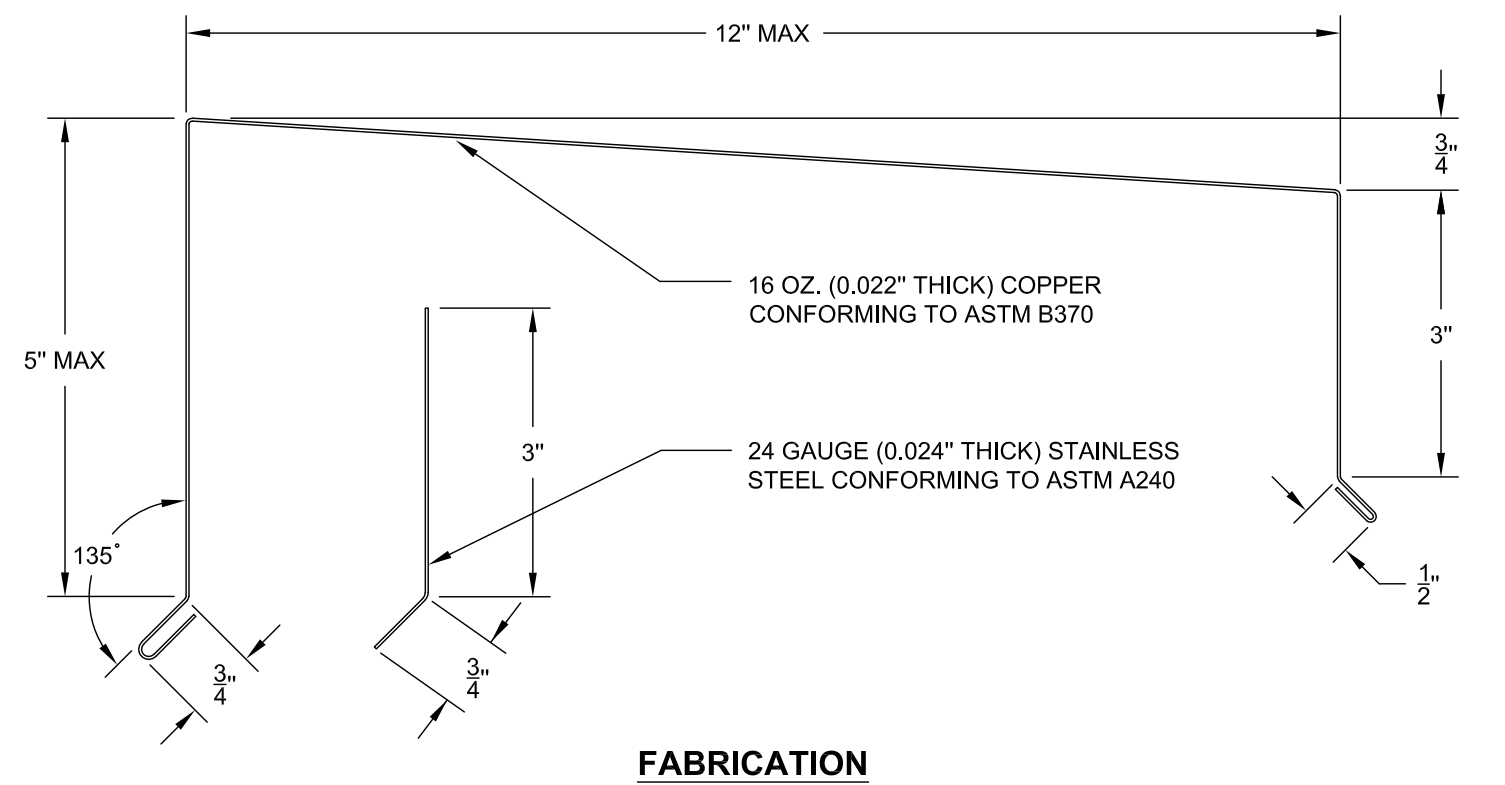

THE NRCA ROOFING MANUAL CONSTRUCTION DETAIL C-2	COPING <ul style="list-style-type: none"> • 16 OZ. COPPER • 24 GA. STAINLESS STEEL CLEAT • CONTINUOUS FRONT FACE CLEAT AND GASKETED BACK FACE FASTENER 	ANSI/SPRI ES-1 TESTED RESISTANCE	ITS-8A 8/28/18
		OUTWARD 75 LBS./SQ. FT.	UPWARD 125 LBS./SQ. FT.

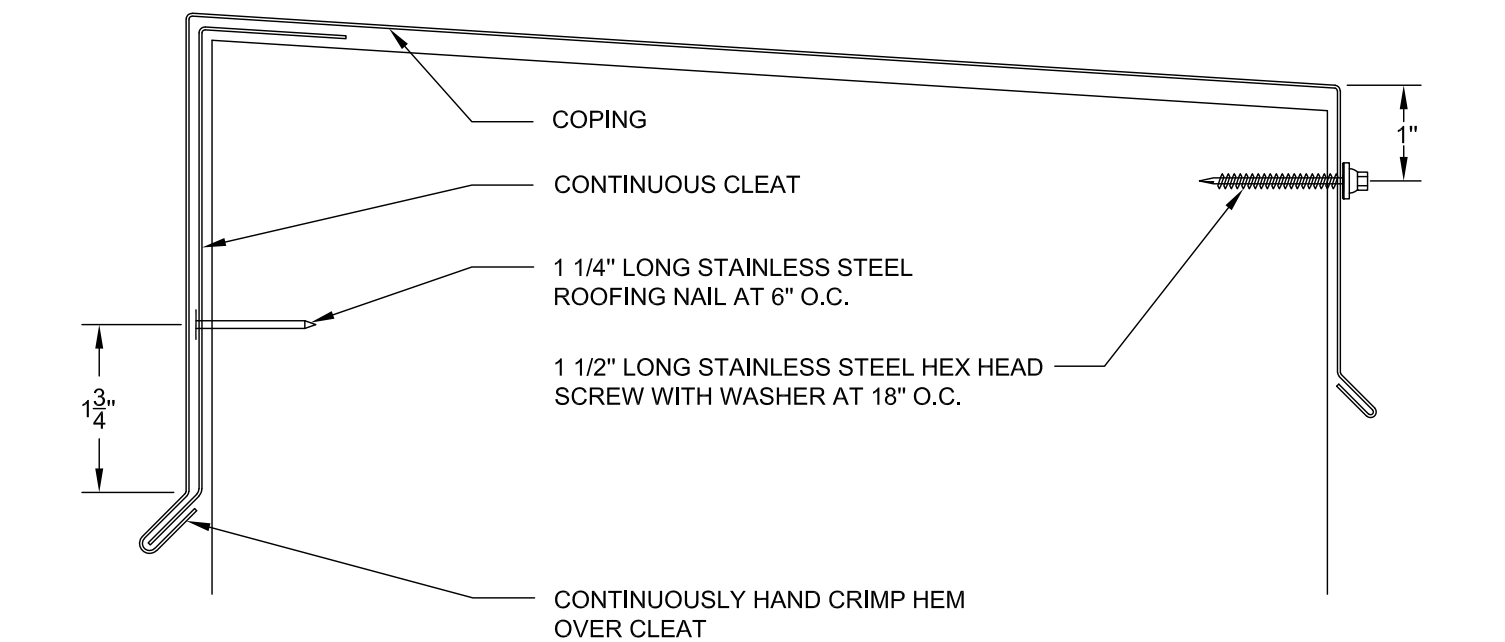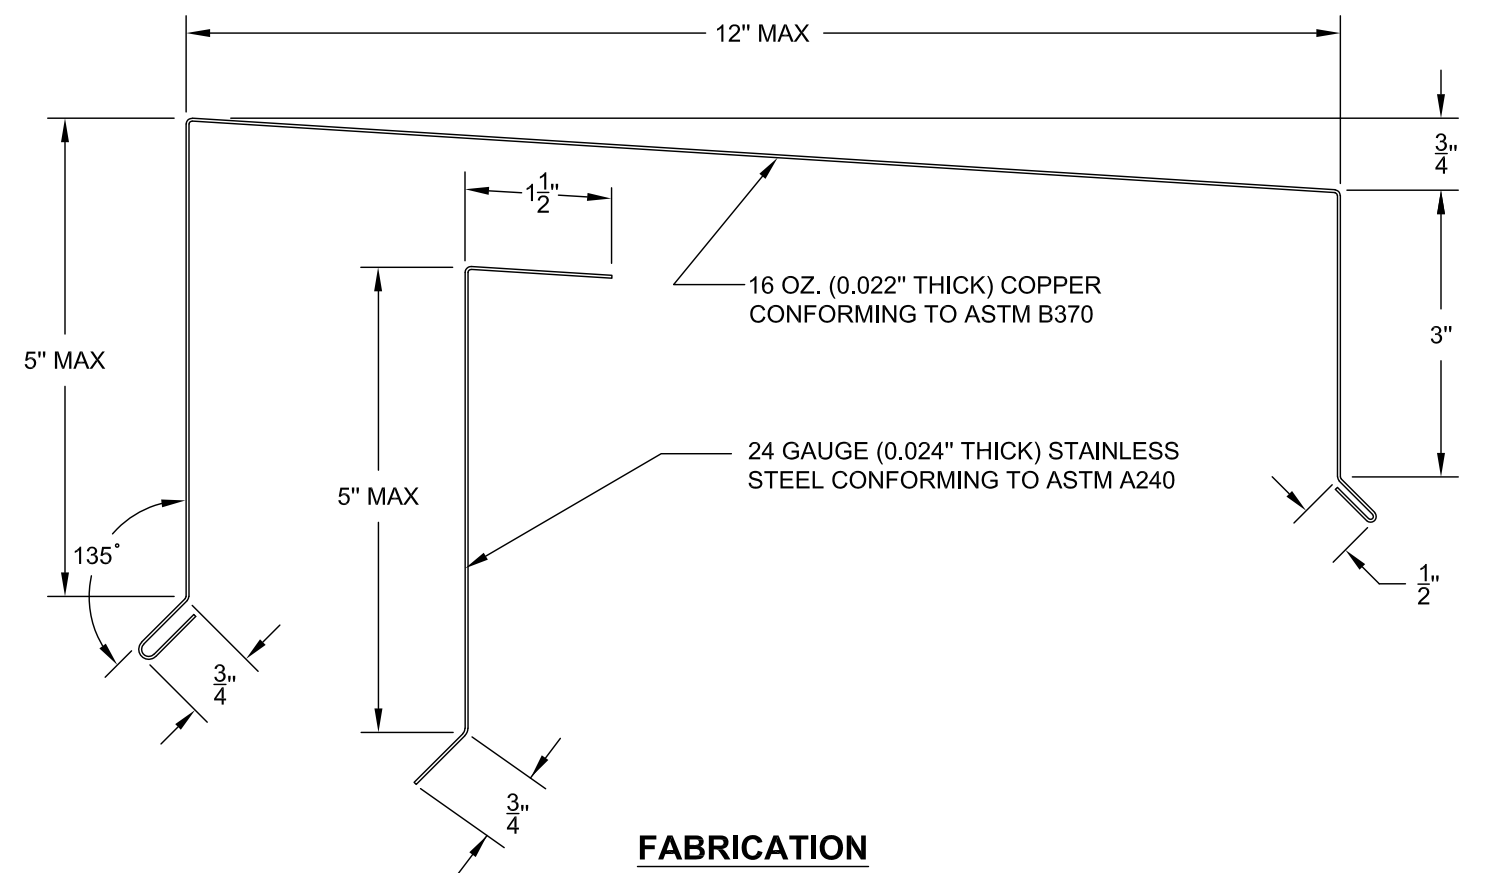

THE NRCA ROOFING MANUAL CONSTRUCTION DETAIL C-1	COPING <ul style="list-style-type: none"> • 20 OZ. COPPER • 24 GA. STAINLESS STEEL CLEAT • CONTINUOUS FRONT FACE CLEAT AND GASKETED BACK FACE FASTENER 	ANSI/SPRI ES-1 TESTED RESISTANCE		ITS-9 8/28/18
		OUTWARD 150 LBS./SQ. FT.	UPWARD 250 LBS./SQ. FT.	

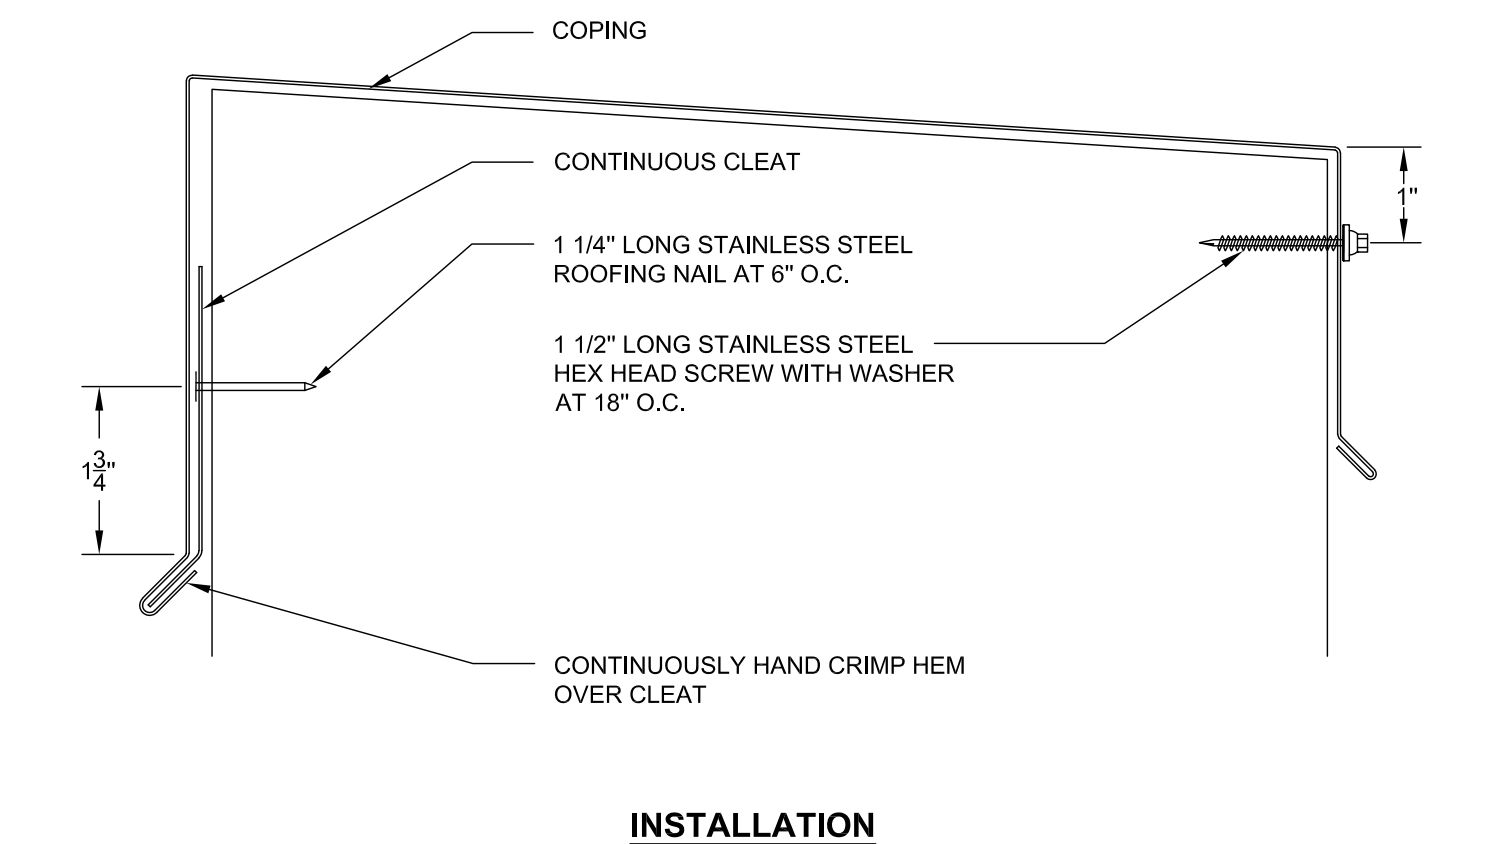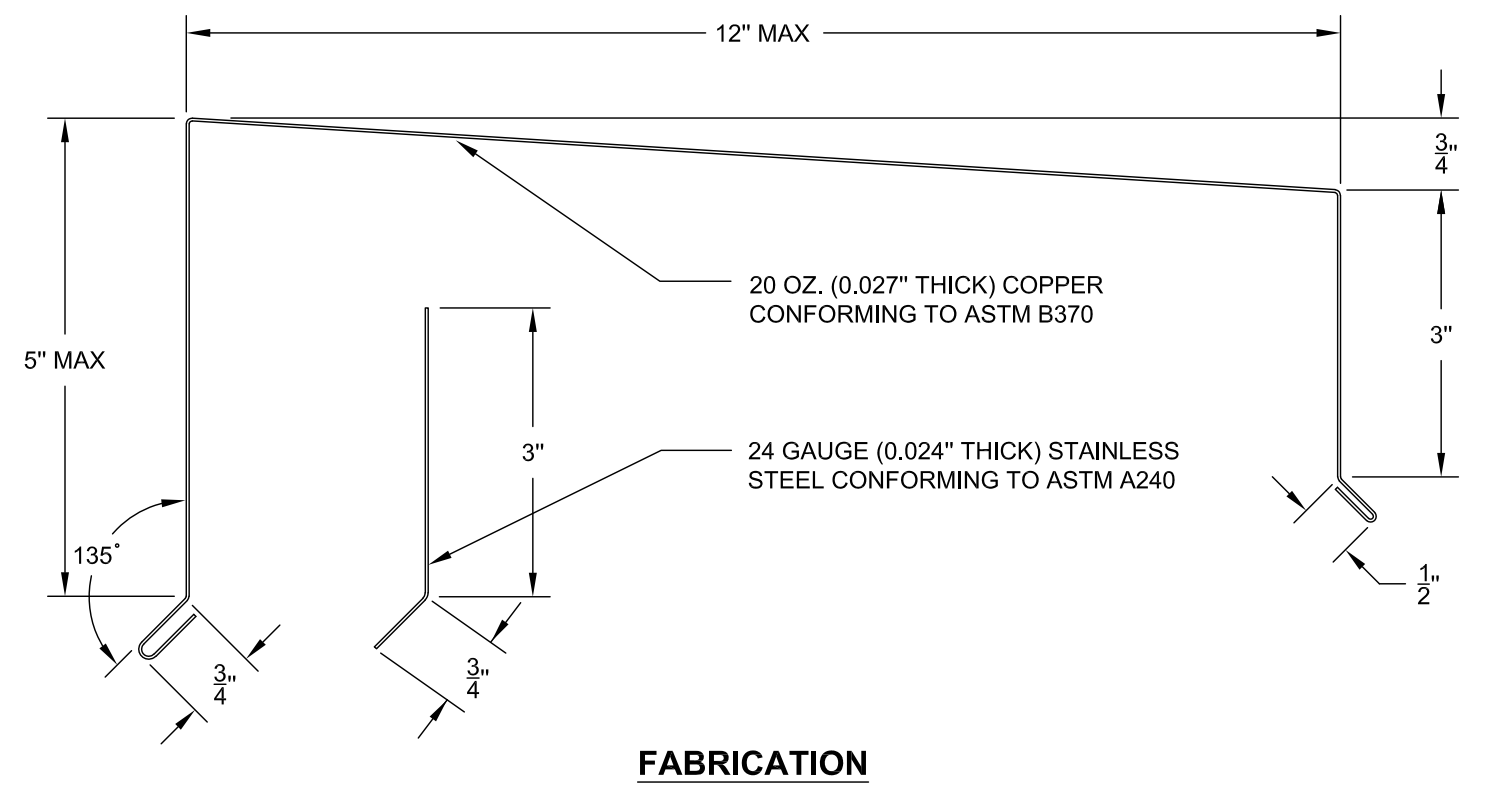

COPING



- 20 OZ. COPPER
- 24 GA. STAINLESS STEEL CLEAT
- CONTINUOUS FRONT FACE CLEAT AND GASKETED BACK FACE FASTENER

**ANSI/SPRI ES-1
TESTED RESISTANCE**


OUTWARD	UPWARD
150 LBS./SQ. FT.	250 LBS./SQ. FT.

ITS-9A


8/28/18

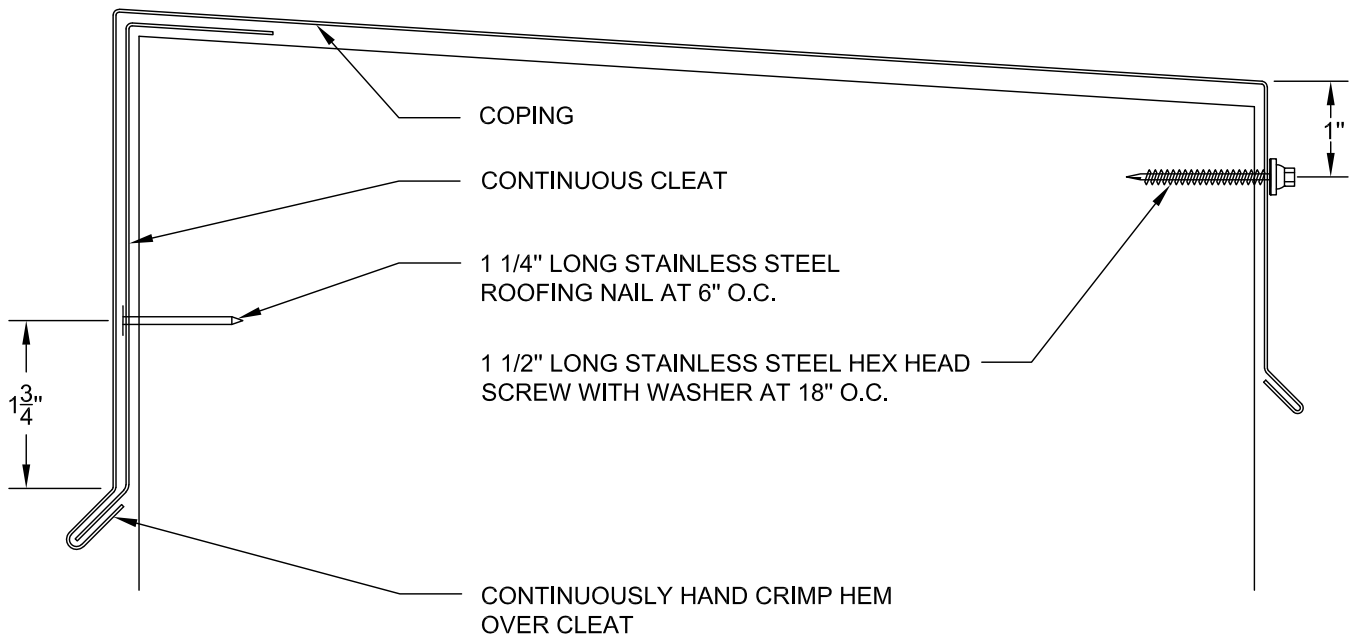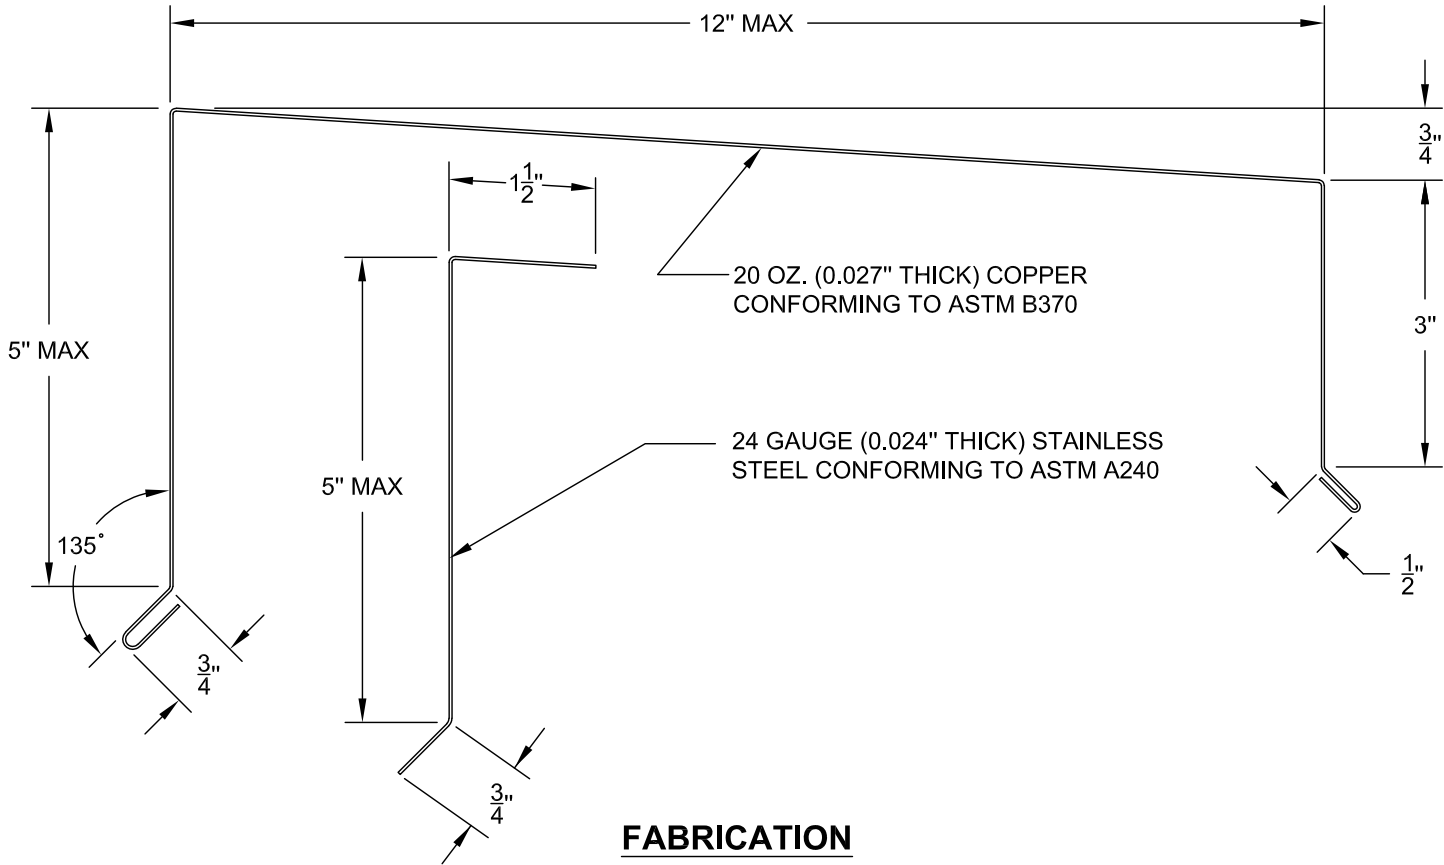

THE NRCA ROOFING MANUAL CONSTRUCTION DETAIL C-1	COPING <ul style="list-style-type: none"> • 24 GA. STEEL • 22 GA. STEEL CLEAT • CONTINUOUS FRONT FACE AND BACK FACE CLEAT 	ANSI/SPRI ES-1 TESTED RESISTANCE	ITS-10 8/28/18
		OUTWARD UPWARD 145 LBS./SQ. FT. 240 LBS./SQ. FT.	

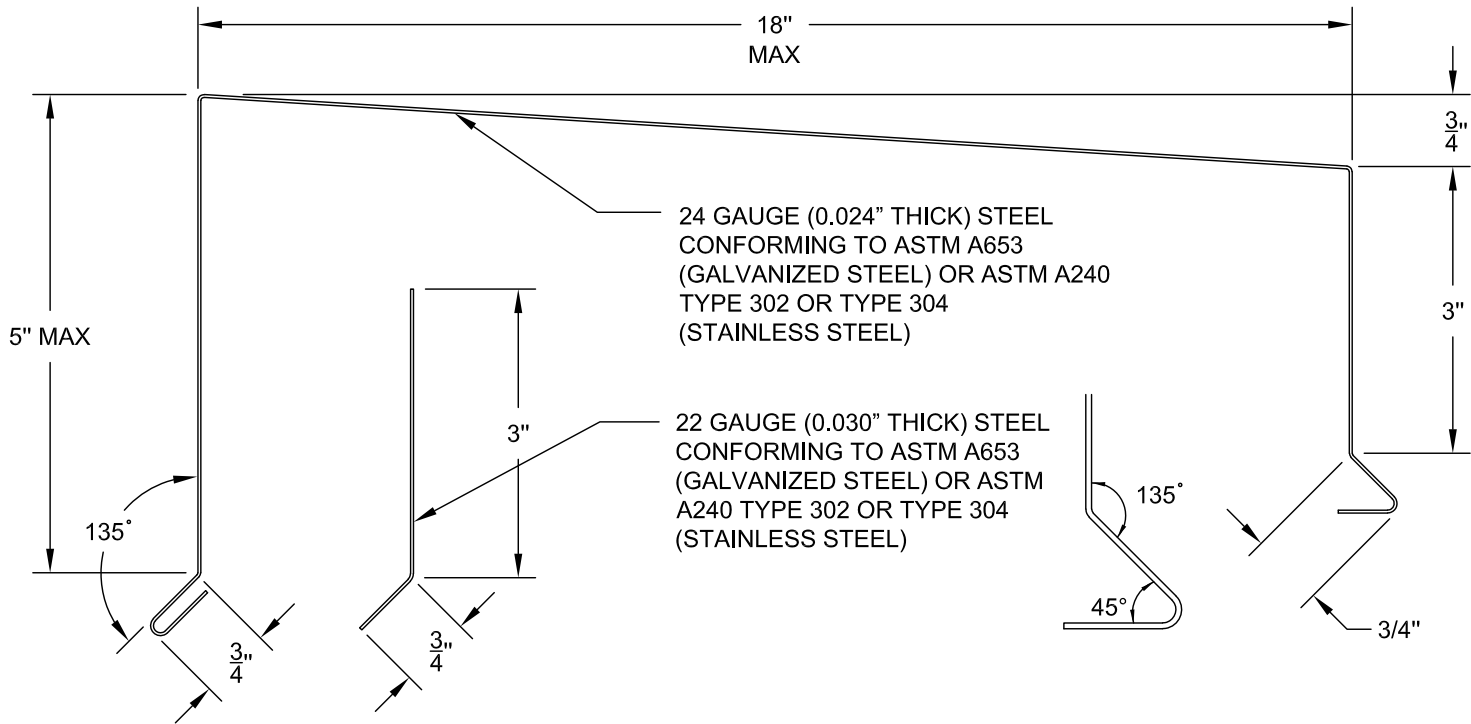


FABRICATION

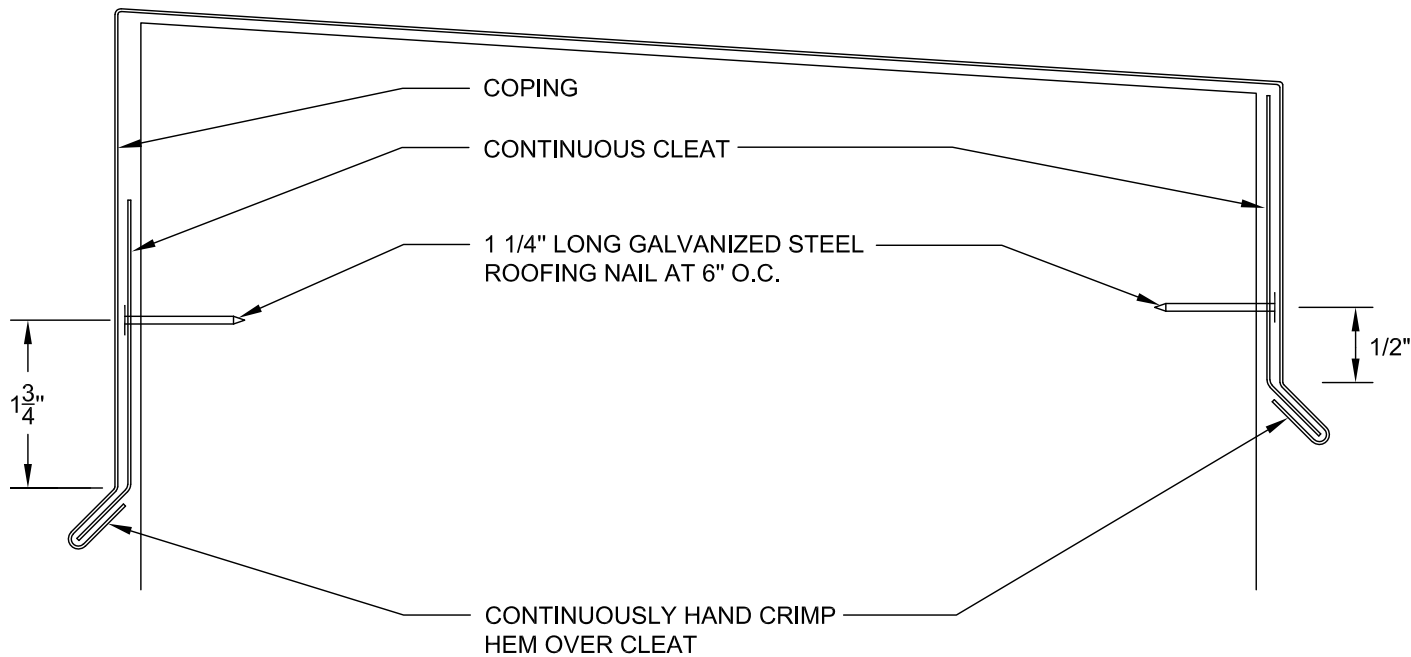


INSTALLATION

THE NRCA ROOFING MANUAL CONSTRUCTION DETAIL C-2	COPING <ul style="list-style-type: none"> • 24 GA. STEEL • 22 GA. STEEL CLEAT • CONTINUOUS FRONT FACE AND BACK FACE CLEAT 	ANSI/SPRI ES-1 TESTED RESISTANCE		ITS-10A 8/28/18
		OUTWARD 145 LBS./SQ. FT.	UPWARD 240 LBS./SQ. FT.	

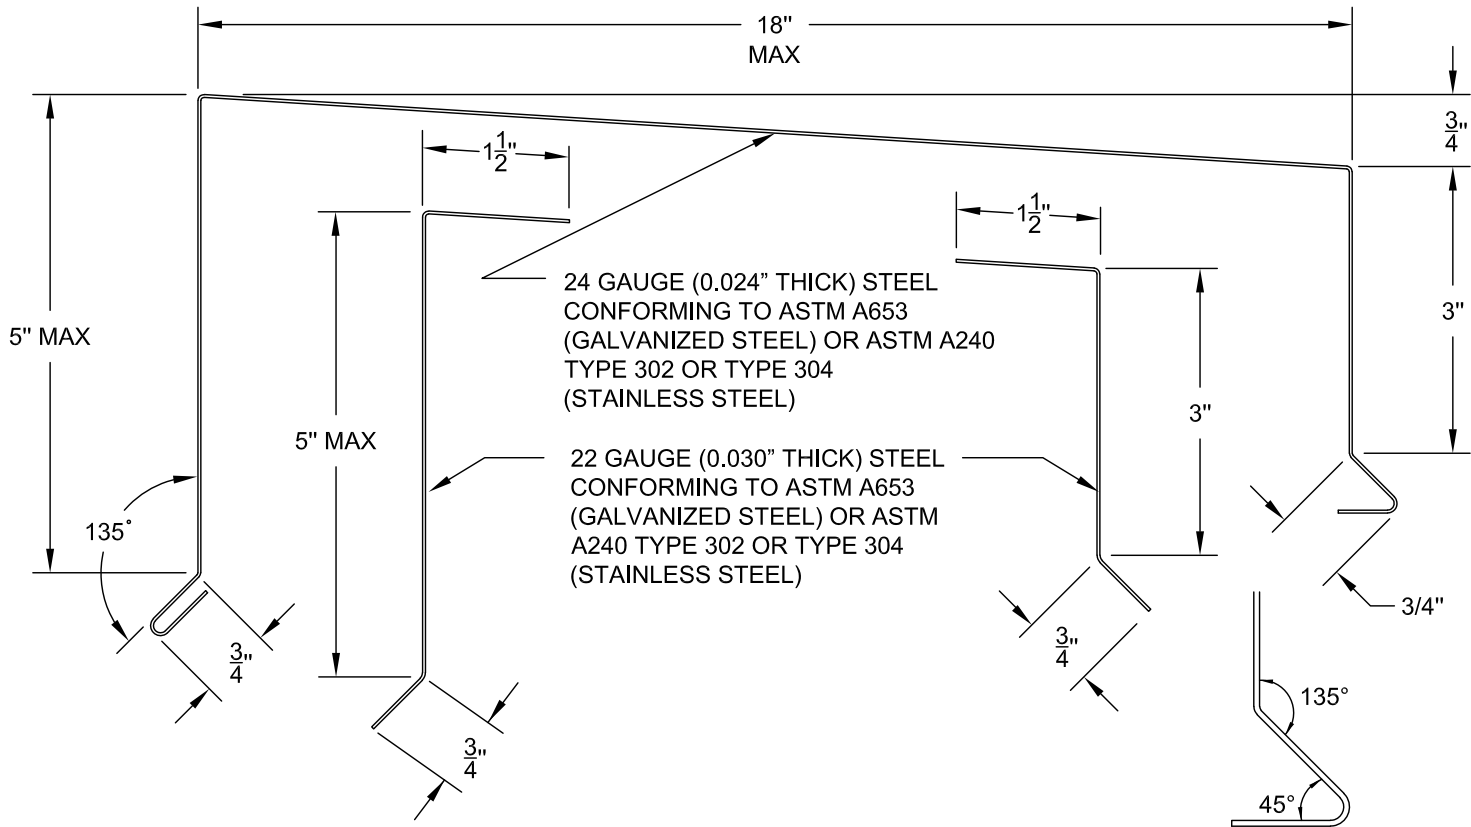


FABRICATION

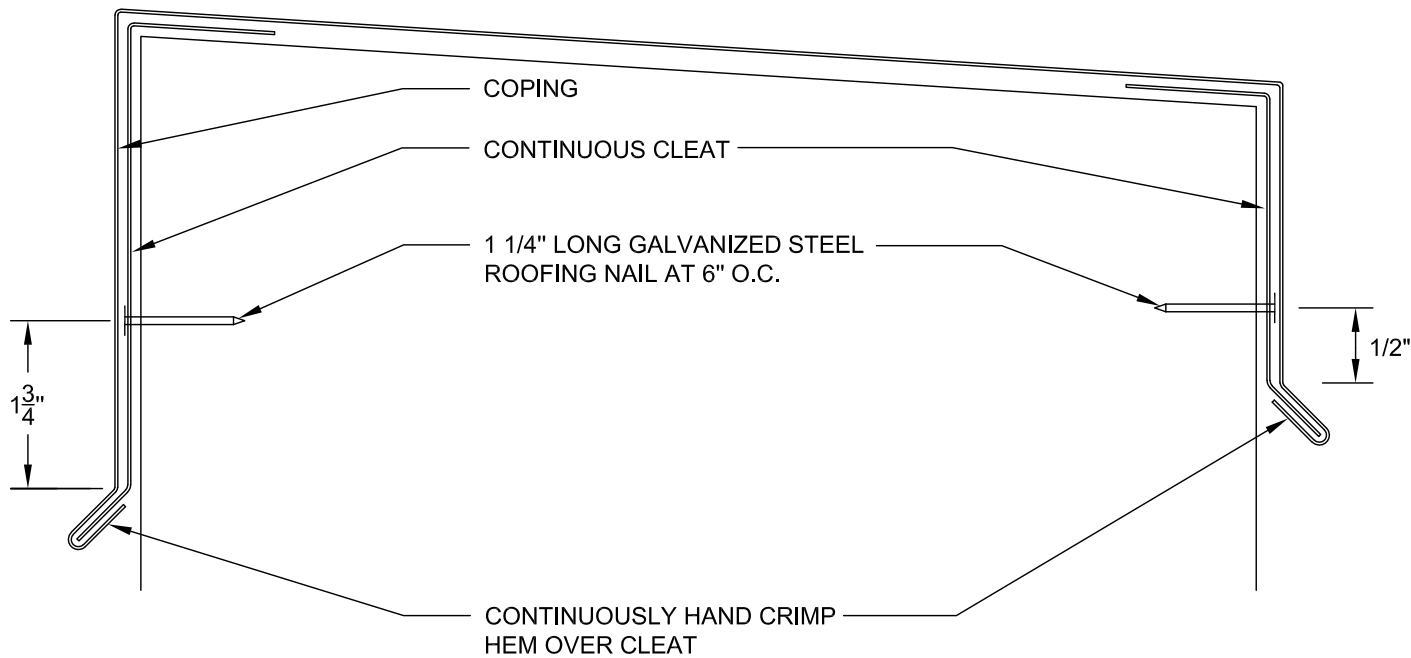


INSTALLATION

THE NRCA ROOFING MANUAL CONSTRUCTION DETAIL C-1	COPING <ul style="list-style-type: none"> • 0.040" ALUMINUM • 0.050" ALUMINUM CLEAT • CONTINUOUS FRONT FACE AND BACK FACE CLEAT 	ANSI/SPRI ES-1 TESTED RESISTANCE		ITS-11 8/28/18
		OUTWARD 145 LBS./SQ. FT.	UPWARD 240 LBS./SQ. FT.	

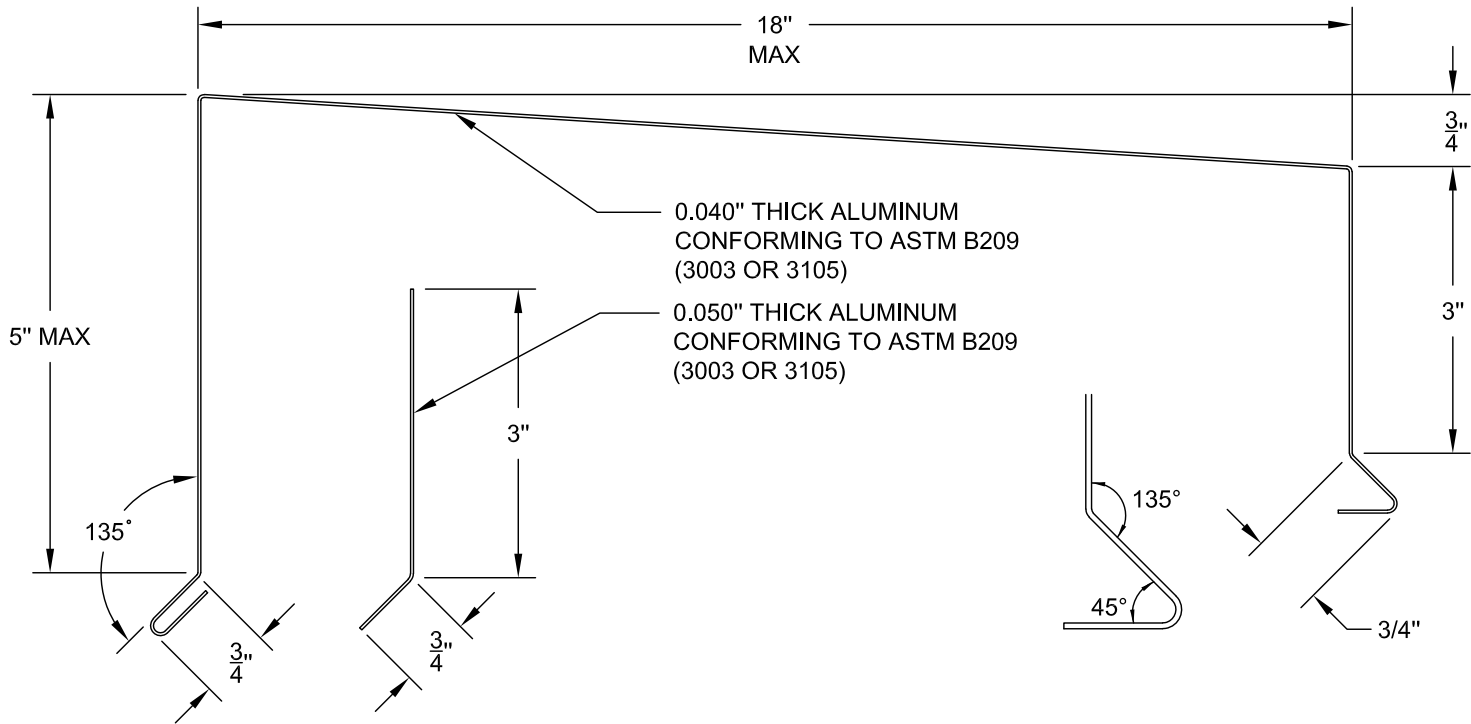


FABRICATION

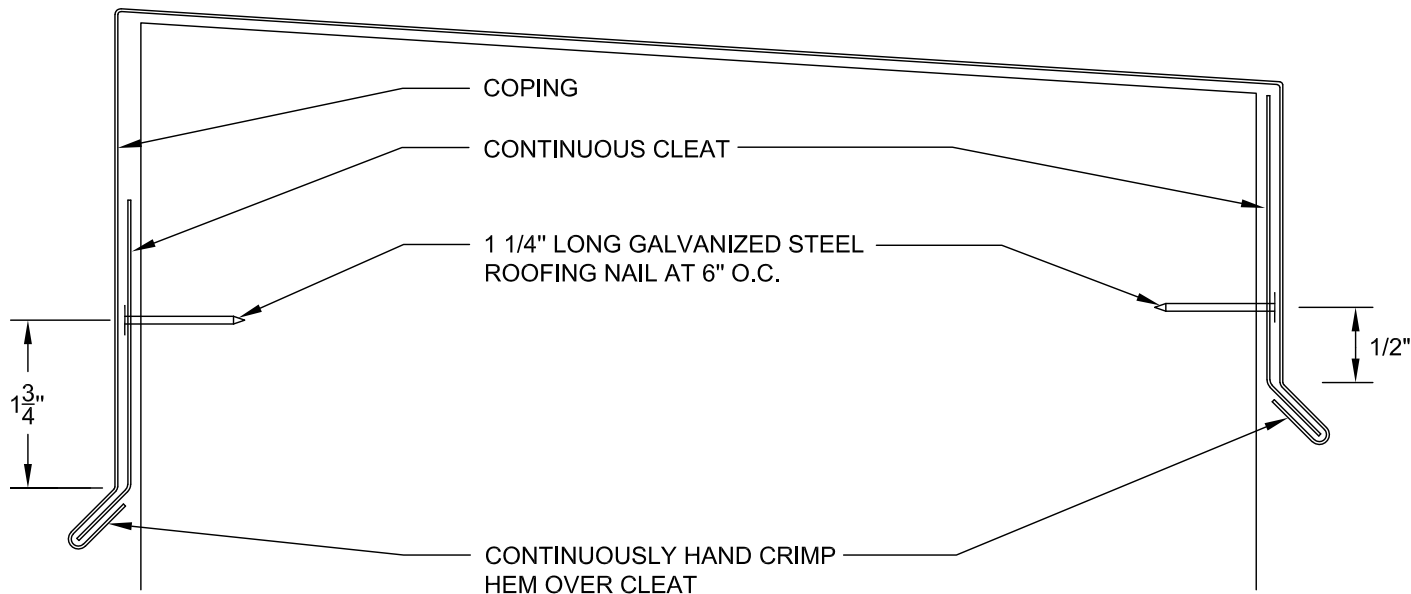


INSTALLATION

THE NRCA ROOFING MANUAL CONSTRUCTION DETAIL C-2	COPING <ul style="list-style-type: none"> • 0.040" ALUMINUM • 0.050" ALUMINUM CLEAT • CONTINUOUS FRONT FACE AND BACK FACE CLEAT 	ANSI/SPRI ES-1 TESTED RESISTANCE	ITS-11A 8/28/18
		OUTWARD 145 LBS./SQ. FT.	UPWARD 240 LBS./SQ. FT.

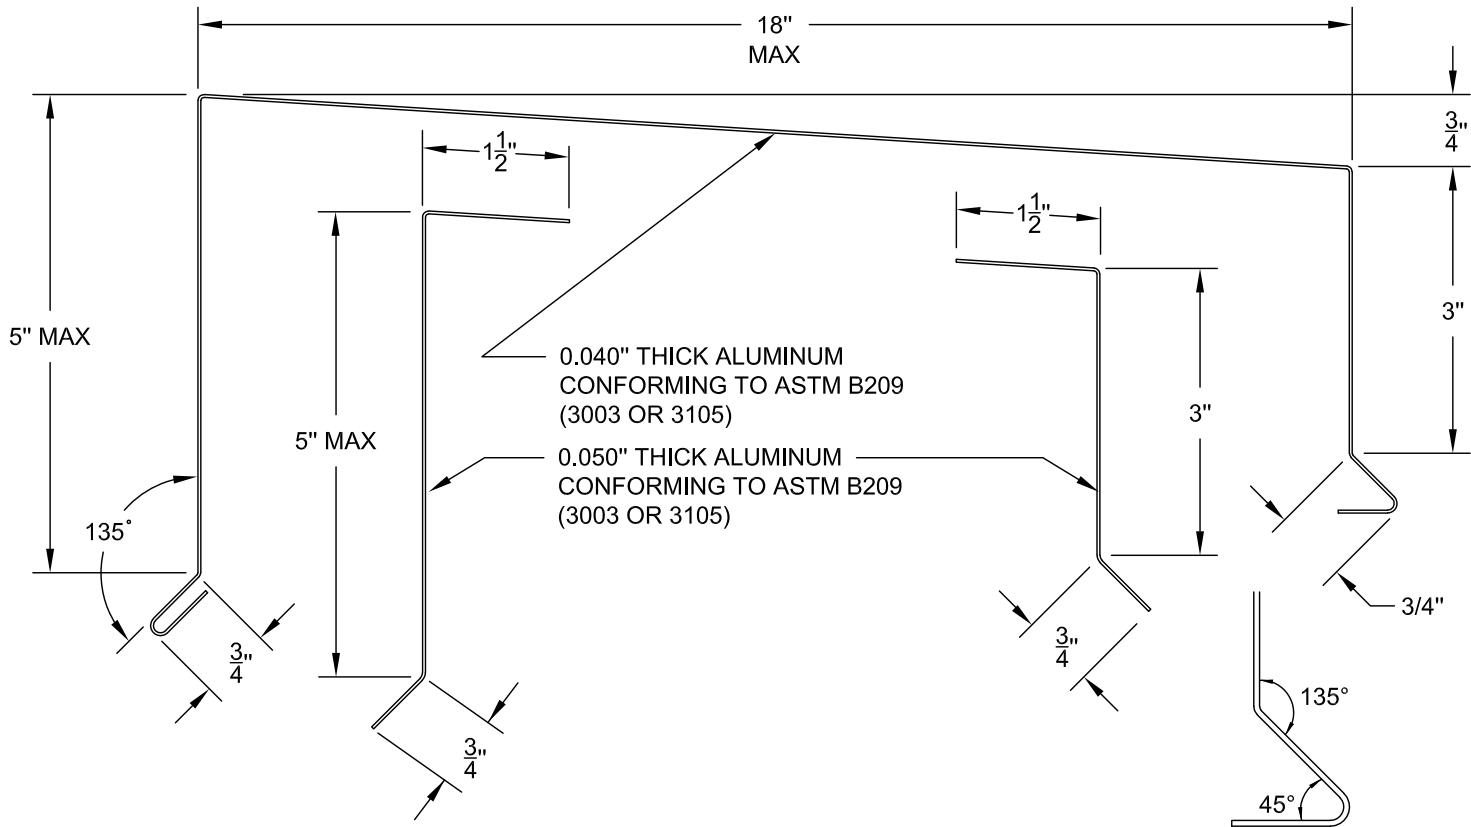


FABRICATION

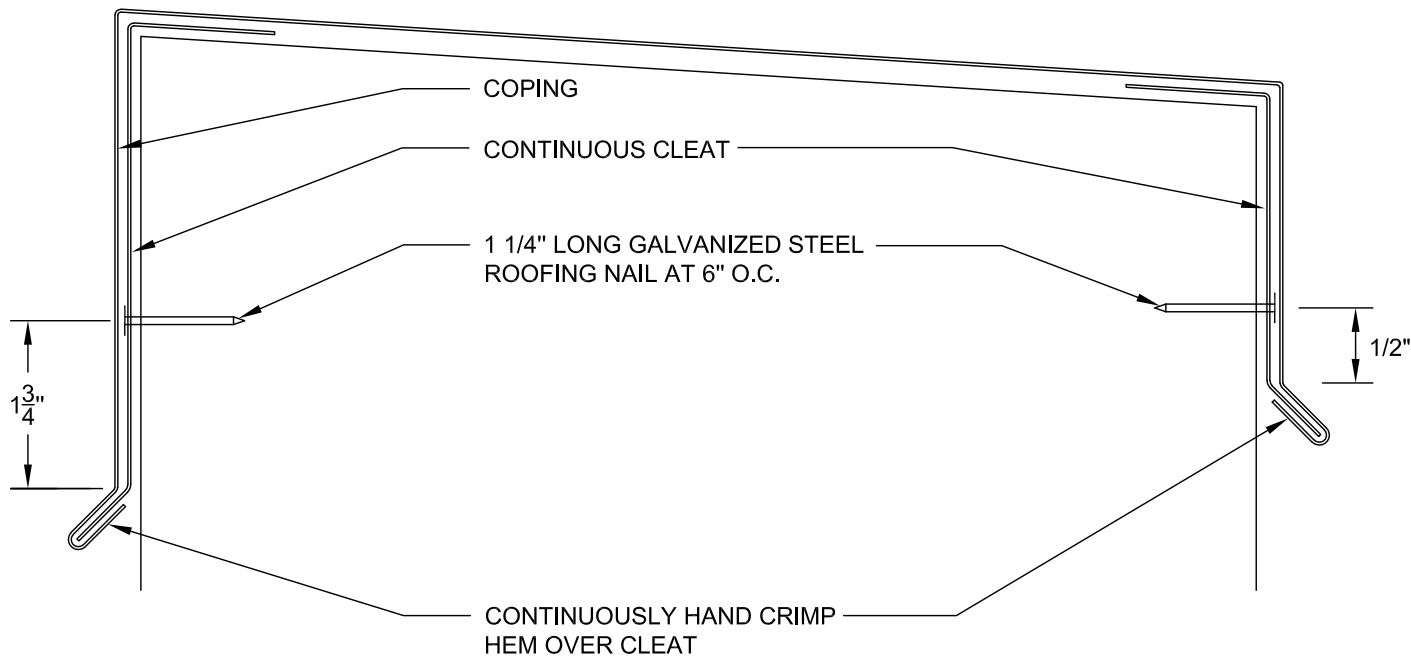


INSTALLATION

THE NRCA ROOFING MANUAL CONSTRUCTION DETAIL C-1	COPING <ul style="list-style-type: none"> • 24 GA. STEEL • 22 GA. STEEL CLEAT • CONTINUOUS FRONT FACE AND BACK FACE CLEAT 	ANSI/SPRI ES-1 TESTED RESISTANCE		ITS-12 8/28/18
		OUTWARD 90 LBS./SQ. FT.	UPWARD 150 LBS./SQ. FT.	

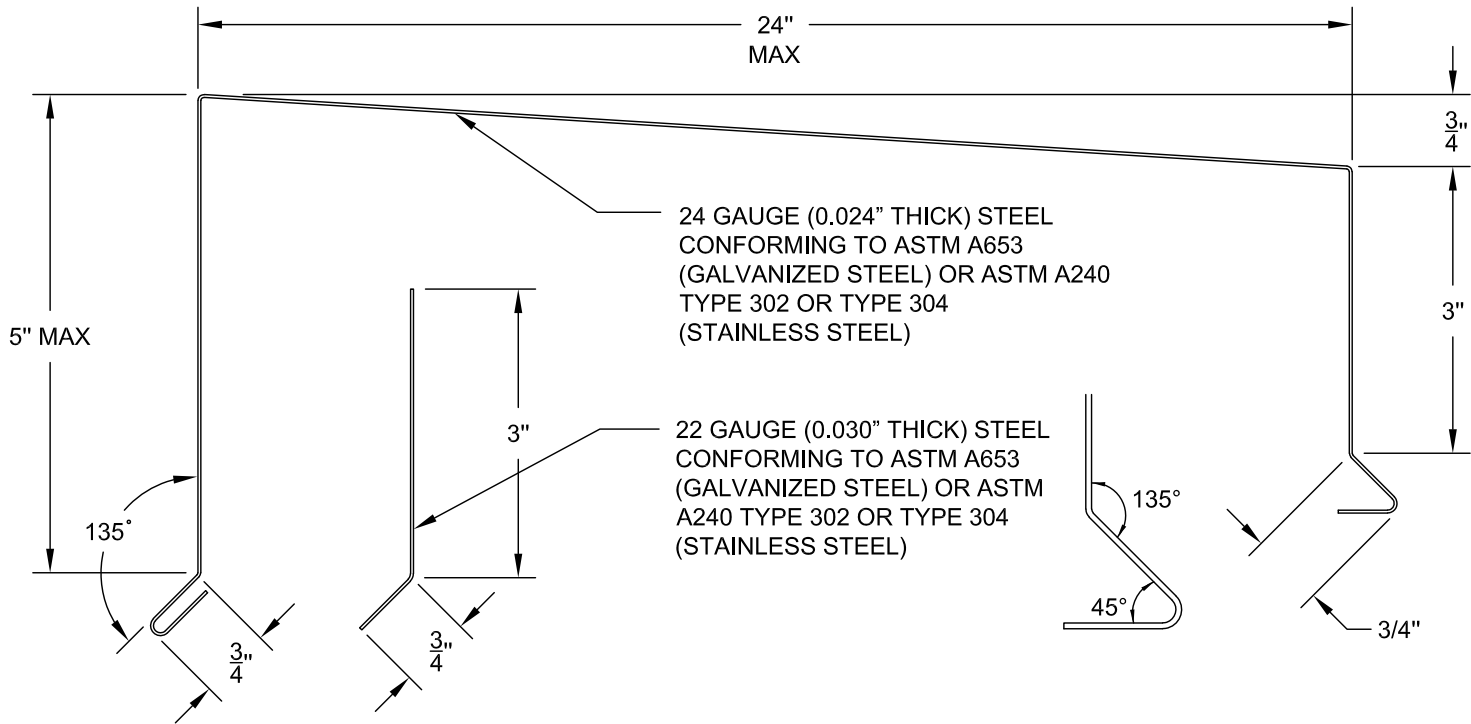


FABRICATION

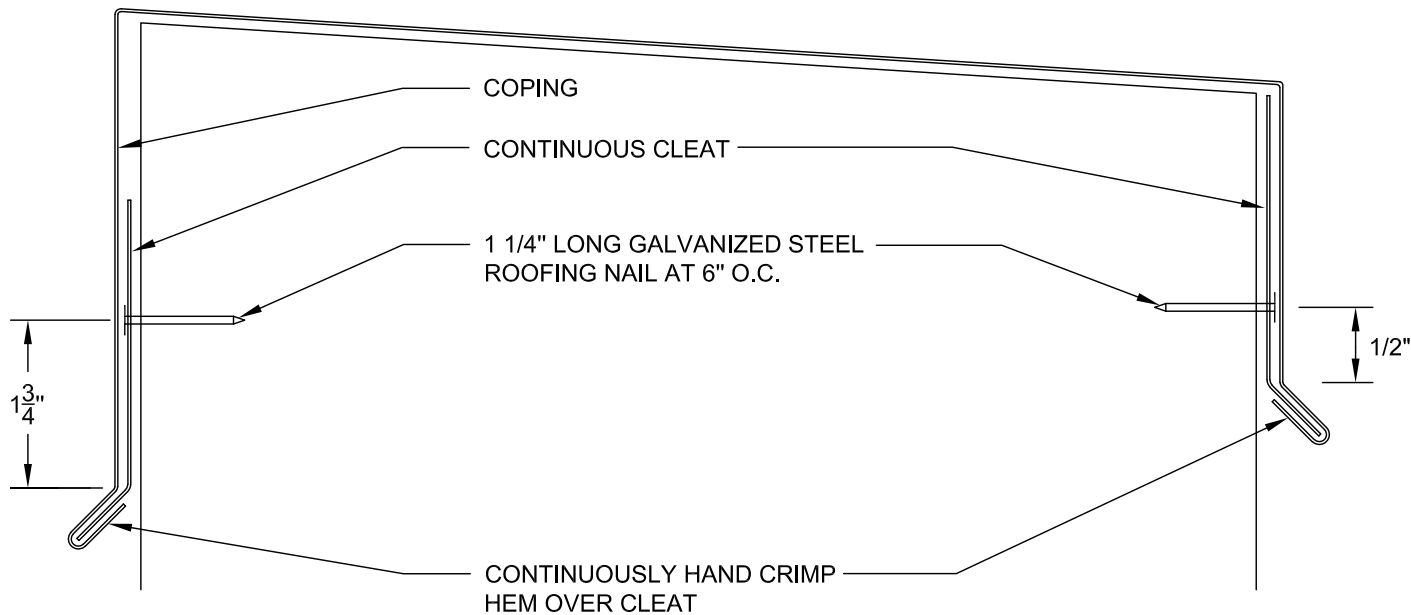


INSTALLATION

THE NRCA ROOFING MANUAL CONSTRUCTION DETAIL C-2	COPING <ul style="list-style-type: none"> • 24 GA. STEEL • 22 GA. STEEL CLEAT • CONTINUOUS FRONT FACE AND BACK FACE CLEAT 	ANSI/SPRI ES-1 TESTED RESISTANCE		ITS-12A 8/28/18
		OUTWARD 90 LBS./SQ. FT.	UPWARD 150 LBS./SQ. FT.	

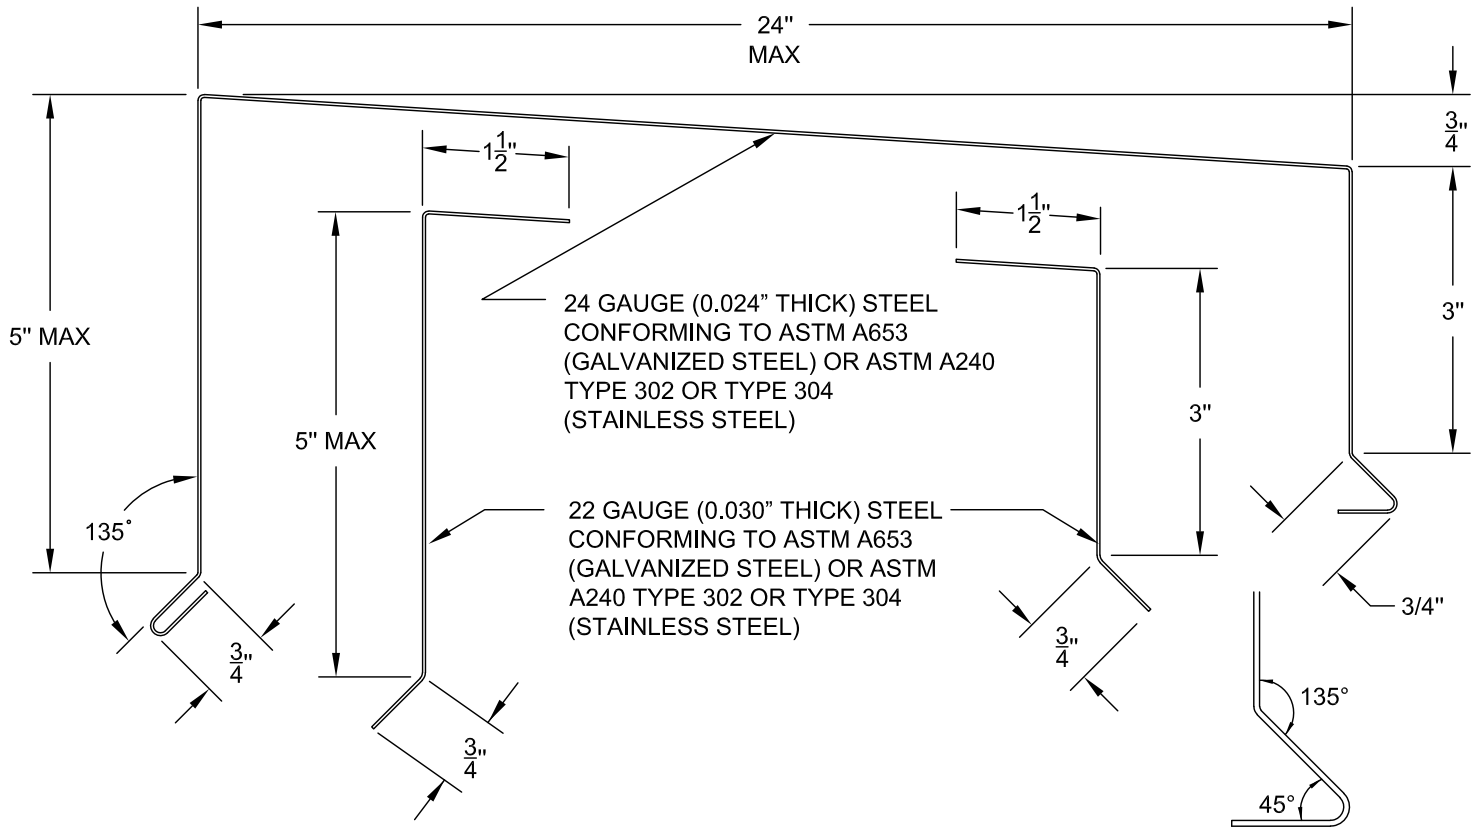


FABRICATION

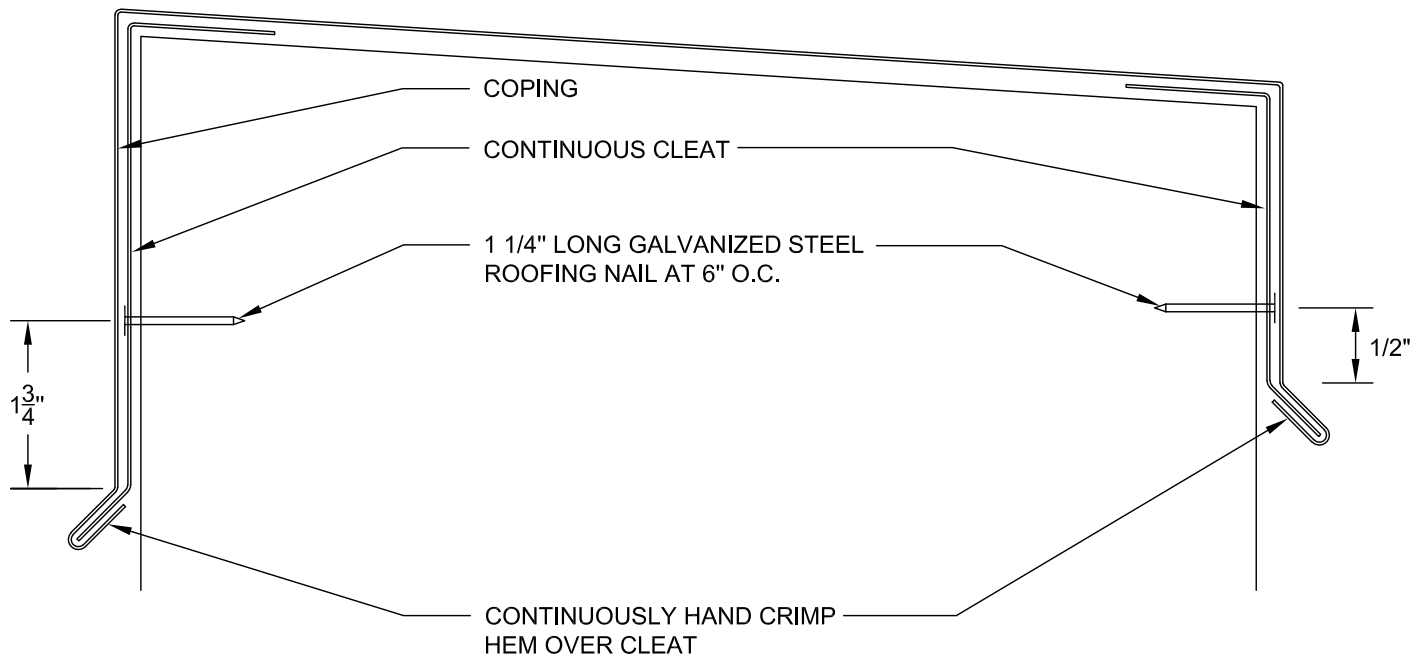


INSTALLATION

THE NRCA ROOFING MANUAL CONSTRUCTION DETAIL C-1	COPING <ul style="list-style-type: none"> • 0.050" ALUMINUM • 0.063" ALUMINUM CLEAT • CONTINUOUS FRONT FACE AND BACK FACE CLEAT 	ANSI/SPRI ES-1 TESTED RESISTANCE	ITS-13 8/28/18
		OUTWARD UPWARD 120 LBS./SQ. FT. 200 LBS./SQ. FT.	

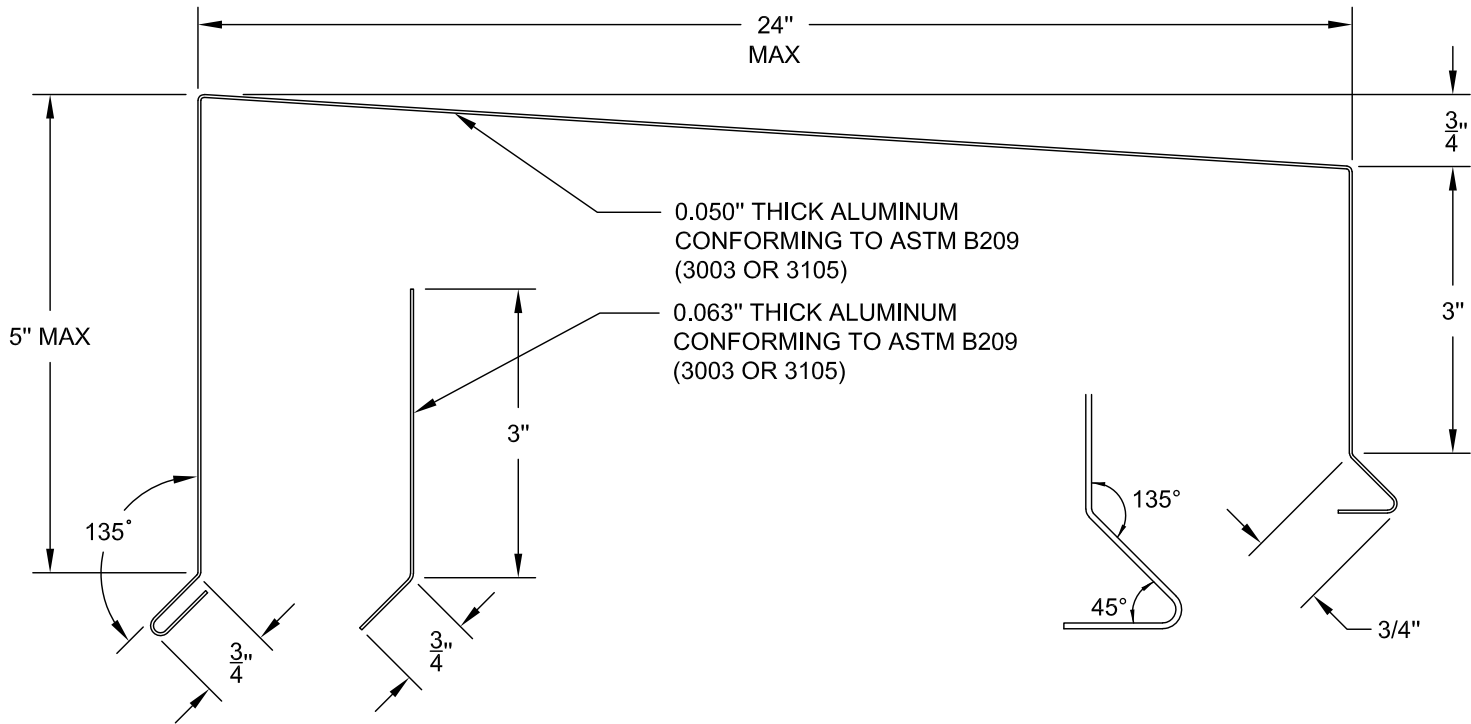


FABRICATION

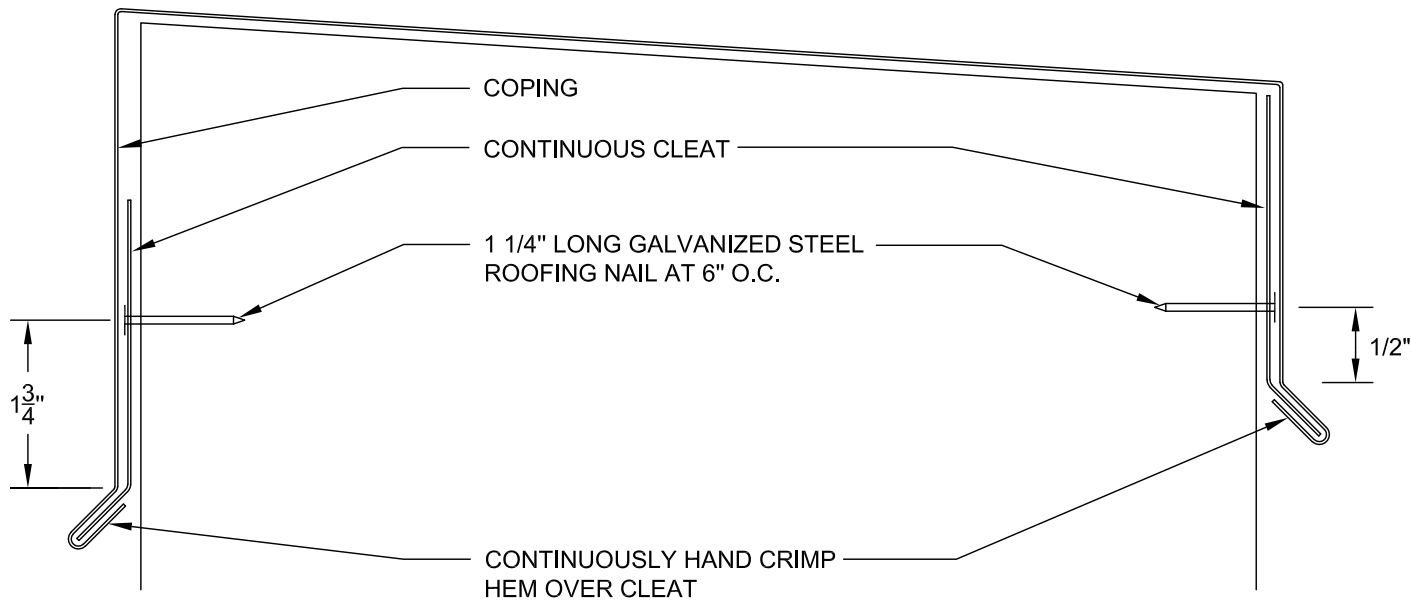


INSTALLATION

THE NRCA ROOFING MANUAL CONSTRUCTION DETAIL C-2	COPING <ul style="list-style-type: none"> • 0.050" ALUMINUM • 0.063" ALUMINUM CLEAT • CONTINUOUS FRONT FACE AND BACK FACE CLEAT 	ANSI/SPRI ES-1 TESTED RESISTANCE	ITS-13A 8/28/18
		OUTWARD 120 LBS./SQ. FT.	UPWARD 200 LBS./SQ. FT.

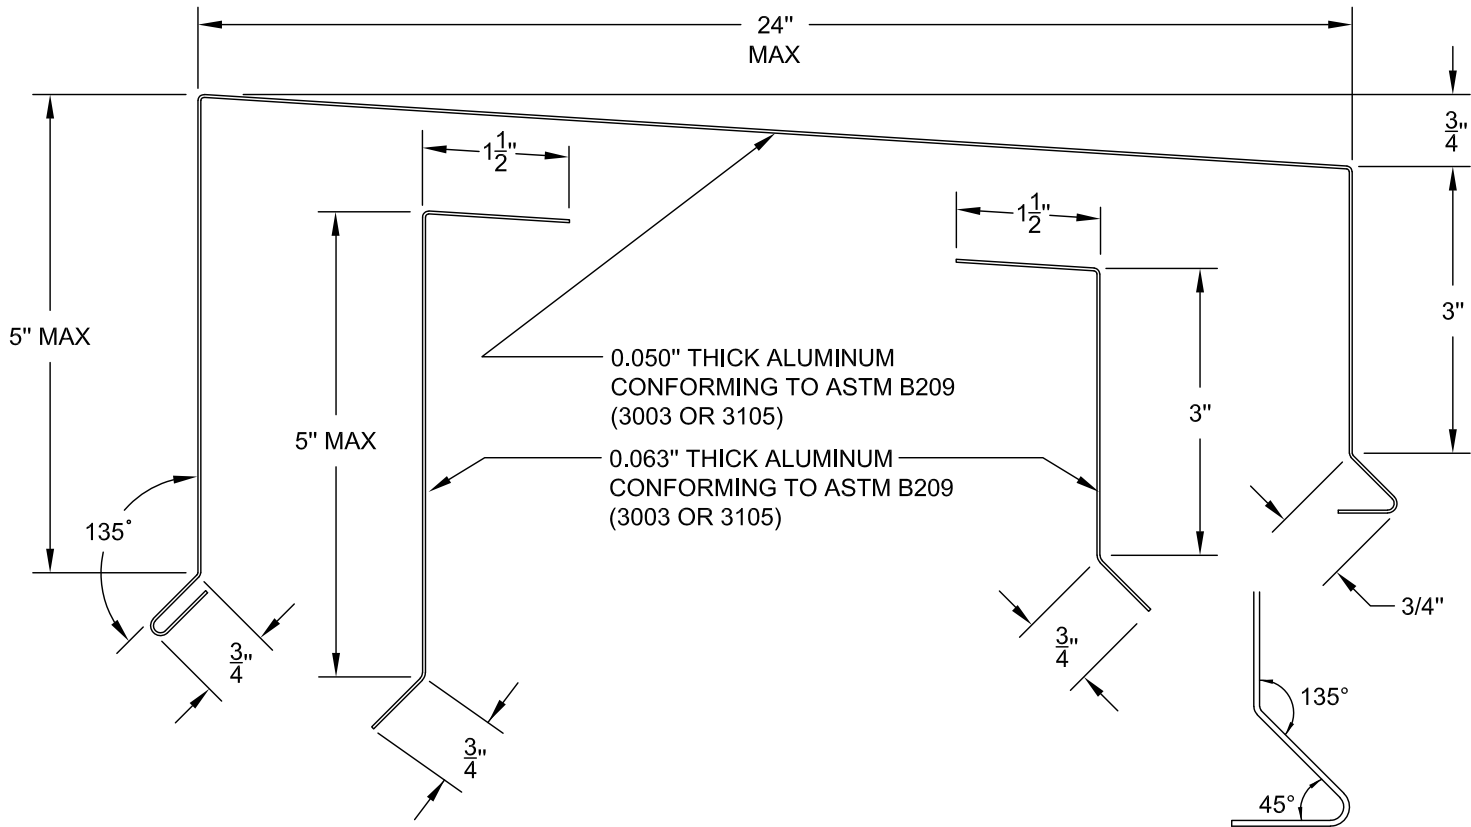

FABRICATION

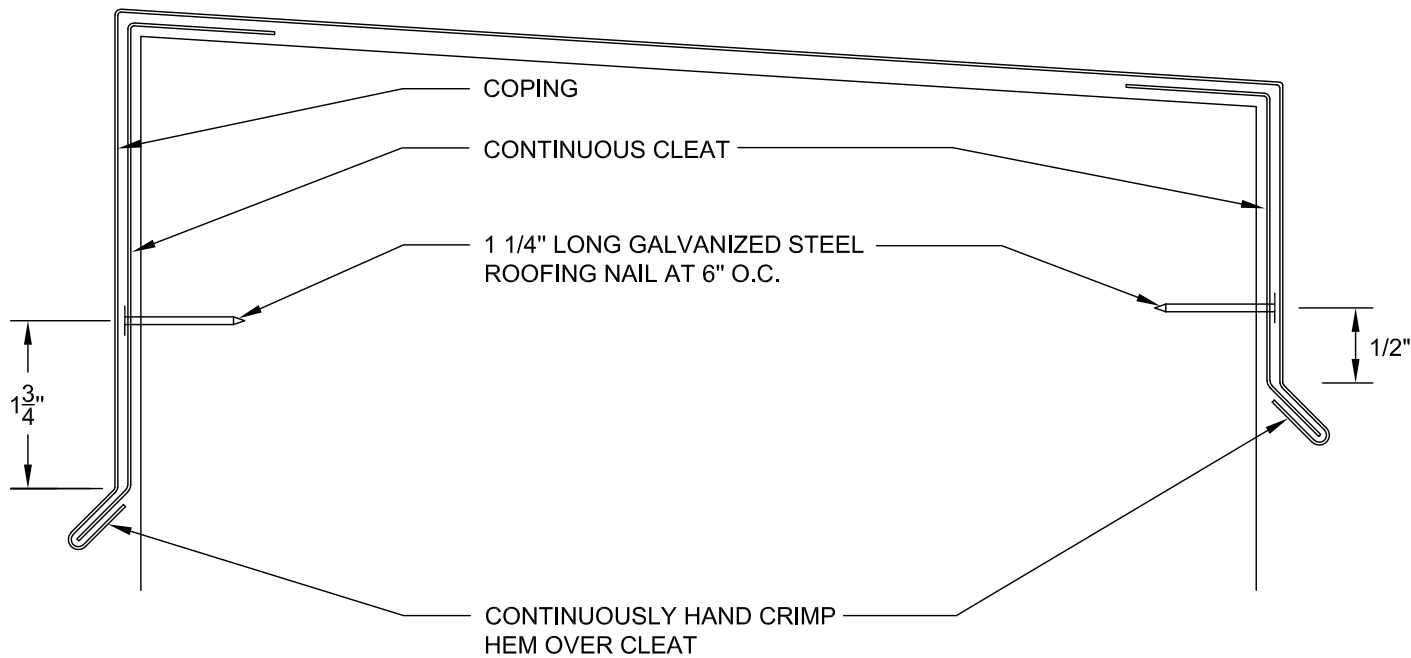

INSTALLATION



- 24 GA. STEEL
- 22 GA. STEEL CLEAT
- CONTINUOUS FRONT FACE CLEAT AND GASKETED BACK FACE FASTENER

OUTWARD	UPWARD
235 LBS./SQ. FT.	390 LBS./SQ. FT.


8/28/18




THE NRCA ROOFING MANUAL CONSTRUCTION DETAIL C-7	COPING WITH FLAT DRIP • 24 GA. STEEL • 22 GA. STEEL CLEAT • CONTINUOUS FRONT FACE CLEAT AND GASKETED BACK FACE FASTENER	ANSI/SPRI ES-1 TESTED RESISTANCE	ITS-14A 8/28/18
		OUTWARD UPWARD 235 LBS./SQ. FT. 390 LBS./SQ. FT.	

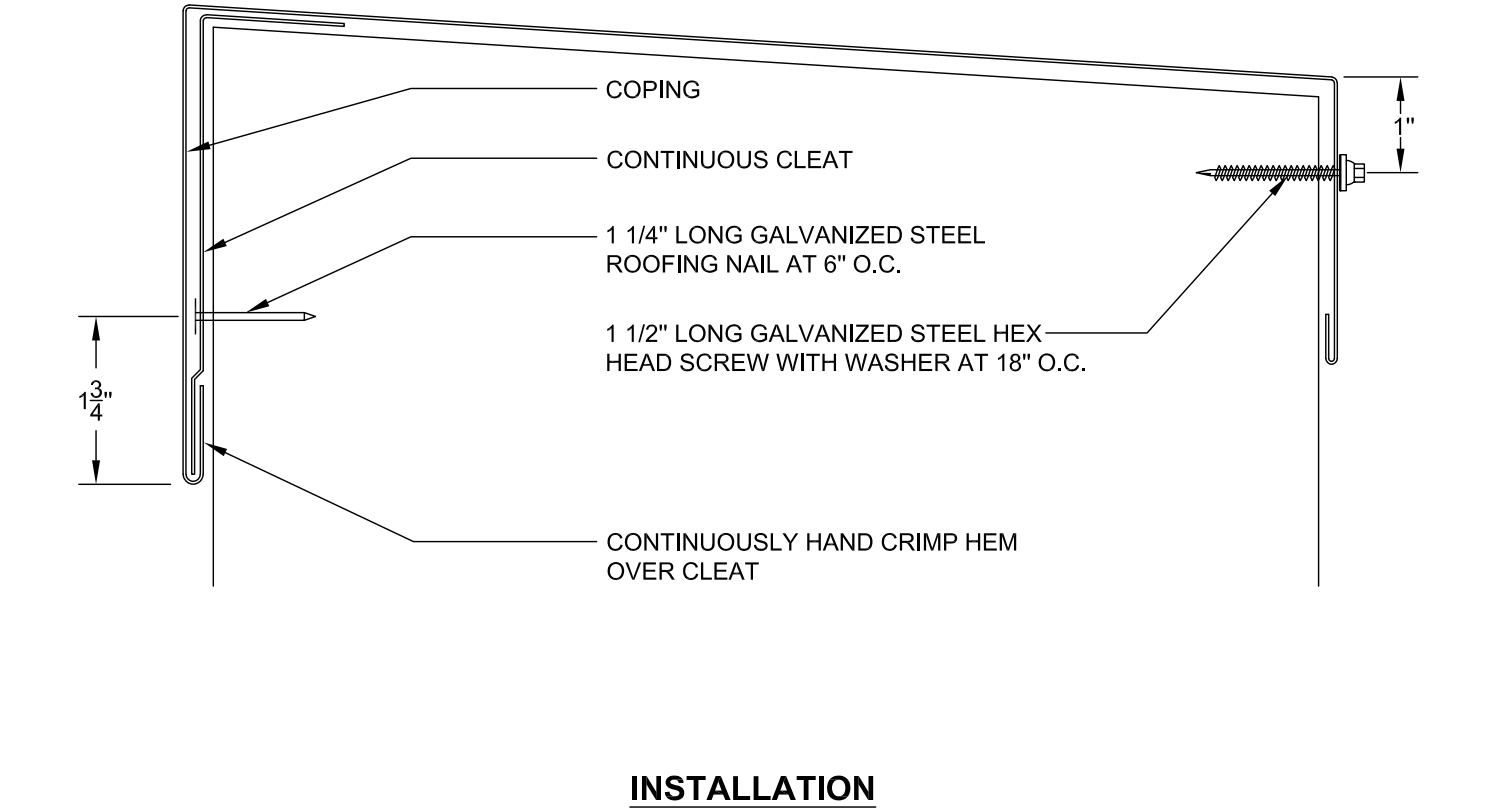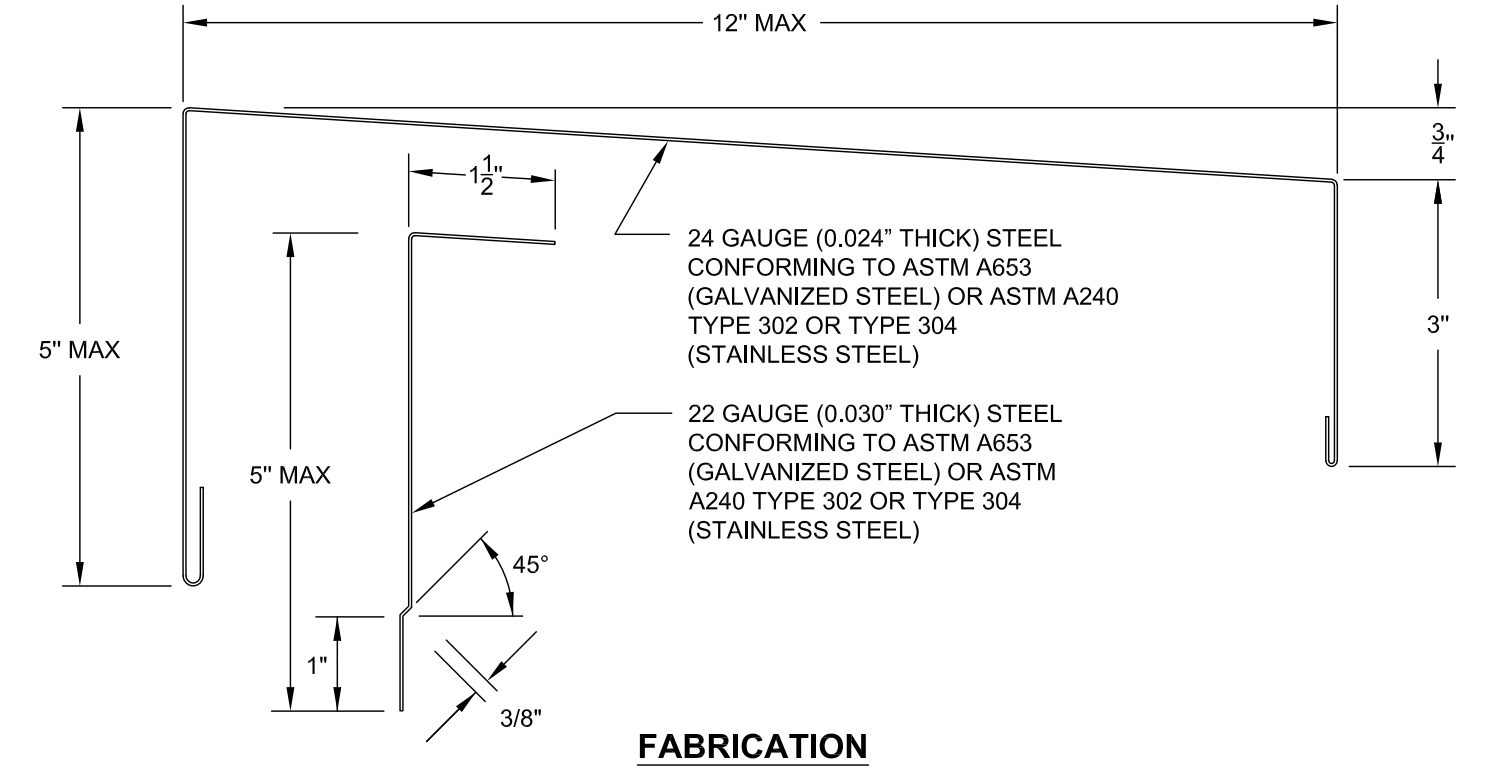

THE NRCA ROOFING MANUAL CONSTRUCTION DETAIL C-6	COPING WITH FLAT DRIP <ul style="list-style-type: none"> • 0.040" ALUMINUM • 0.040" ALUMINUM CLEAT • CONTINUOUS FRONT FACE CLEAT AND GASKETED BACK FACE FASTENER 	ANSI/SPRI ES-1 TESTED RESISTANCE	ITS-15 8/28/18
		OUTWARD 225 LBS./SQ. FT.	UPWARD 400 LBS./SQ. FT.


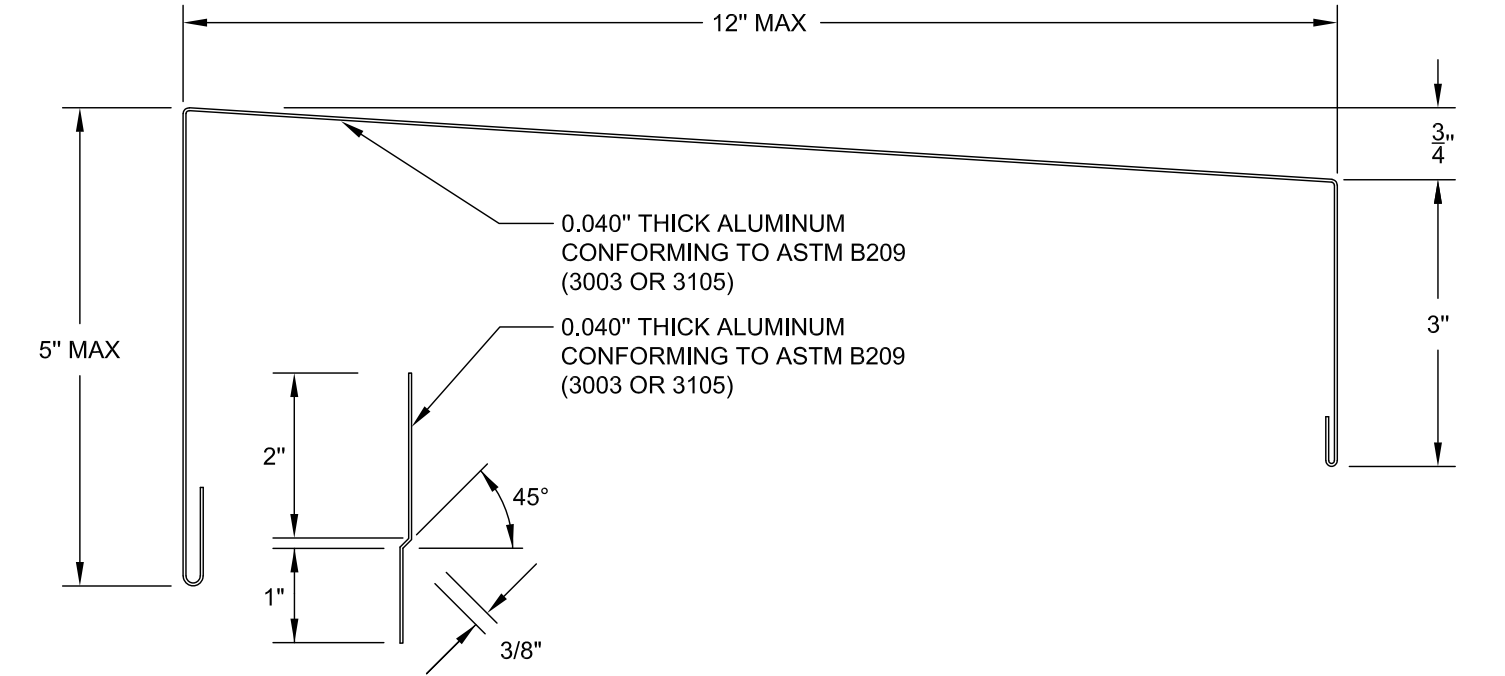


FABRICATION

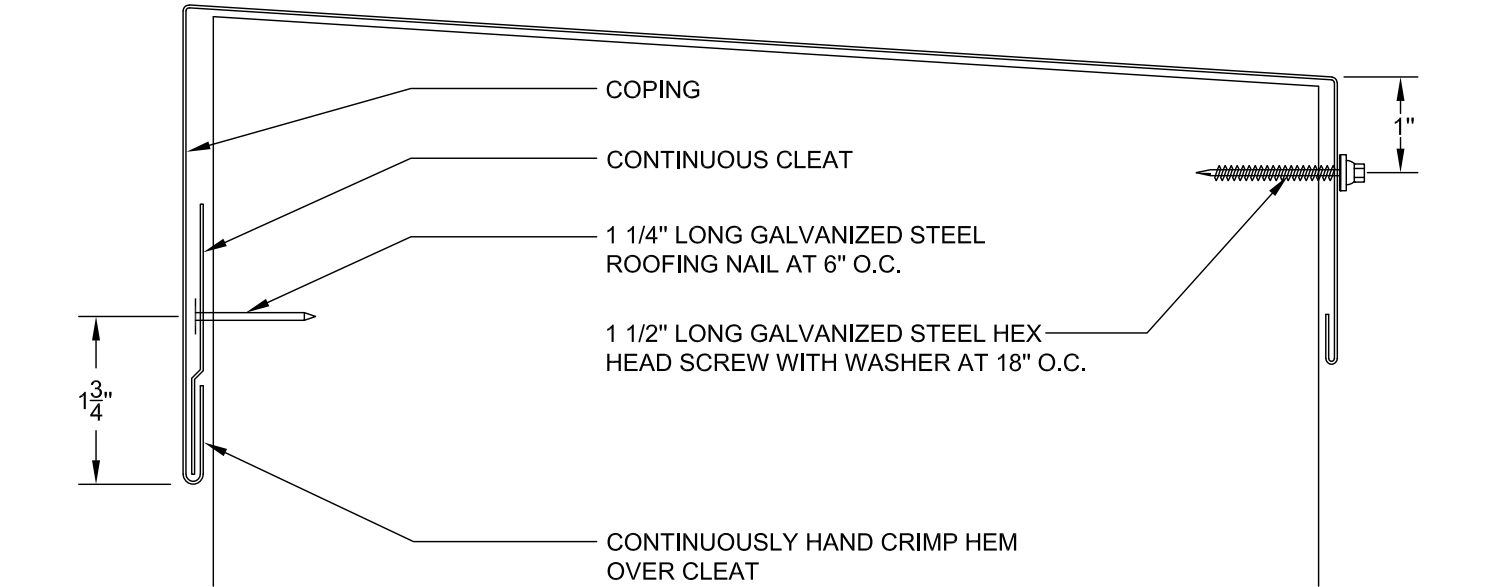


INSTALLATION


THE NRCA ROOFING MANUAL CONSTRUCTION DETAIL C-7	COPING WITH FLAT DRIP • 0.040" ALUMINUM • 0.040" ALUMINUM CLEAT • CONTINUOUS FRONT FACE CLEAT AND GASKETED BACK FACE FASTENER	ANSI/SPRI ES-1 TESTED RESISTANCE		ITS-15A 8/28/18
		OUTWARD 225 LBS./SQ. FT.	UPWARD 400 LBS./SQ. FT.	

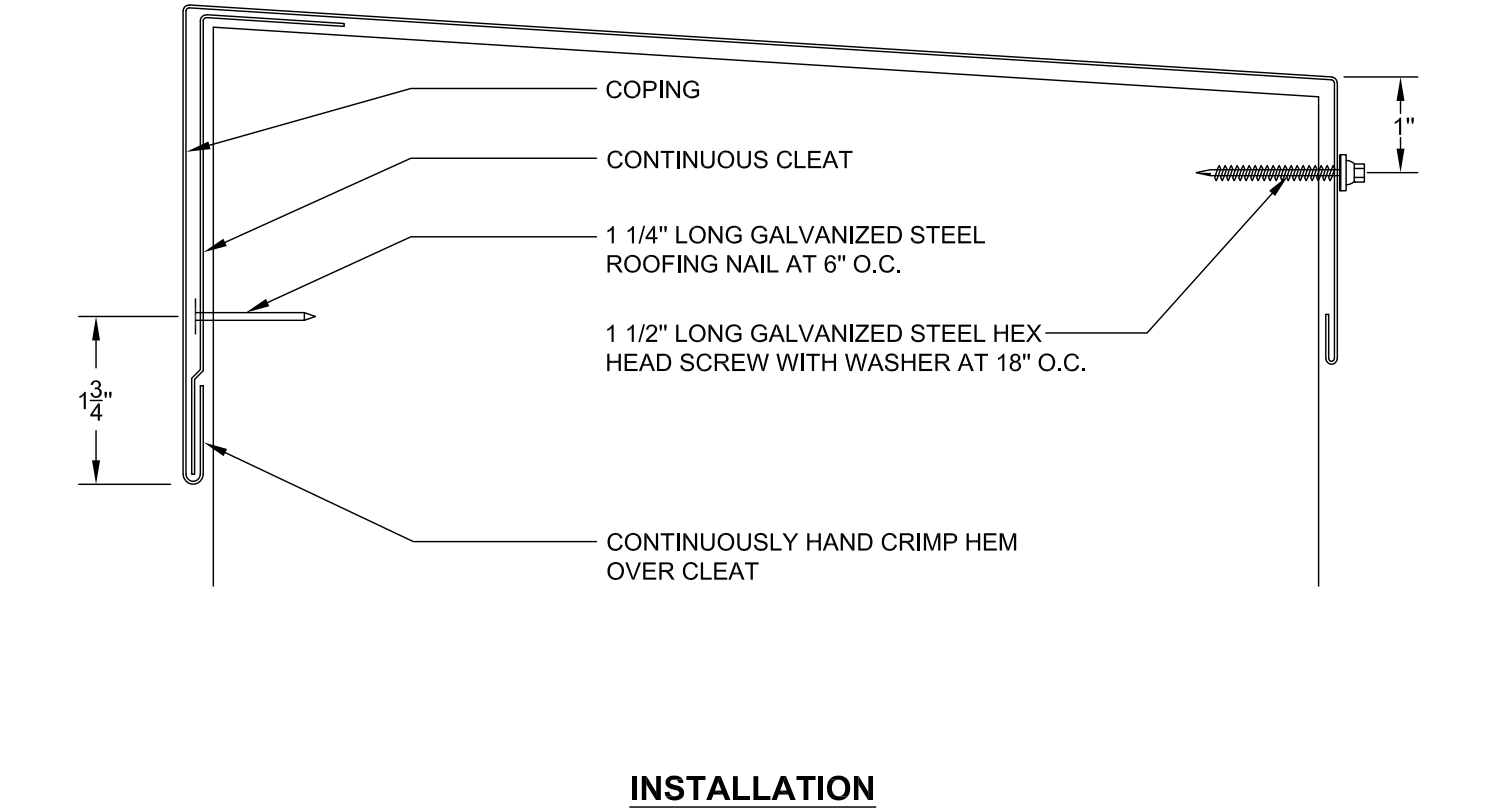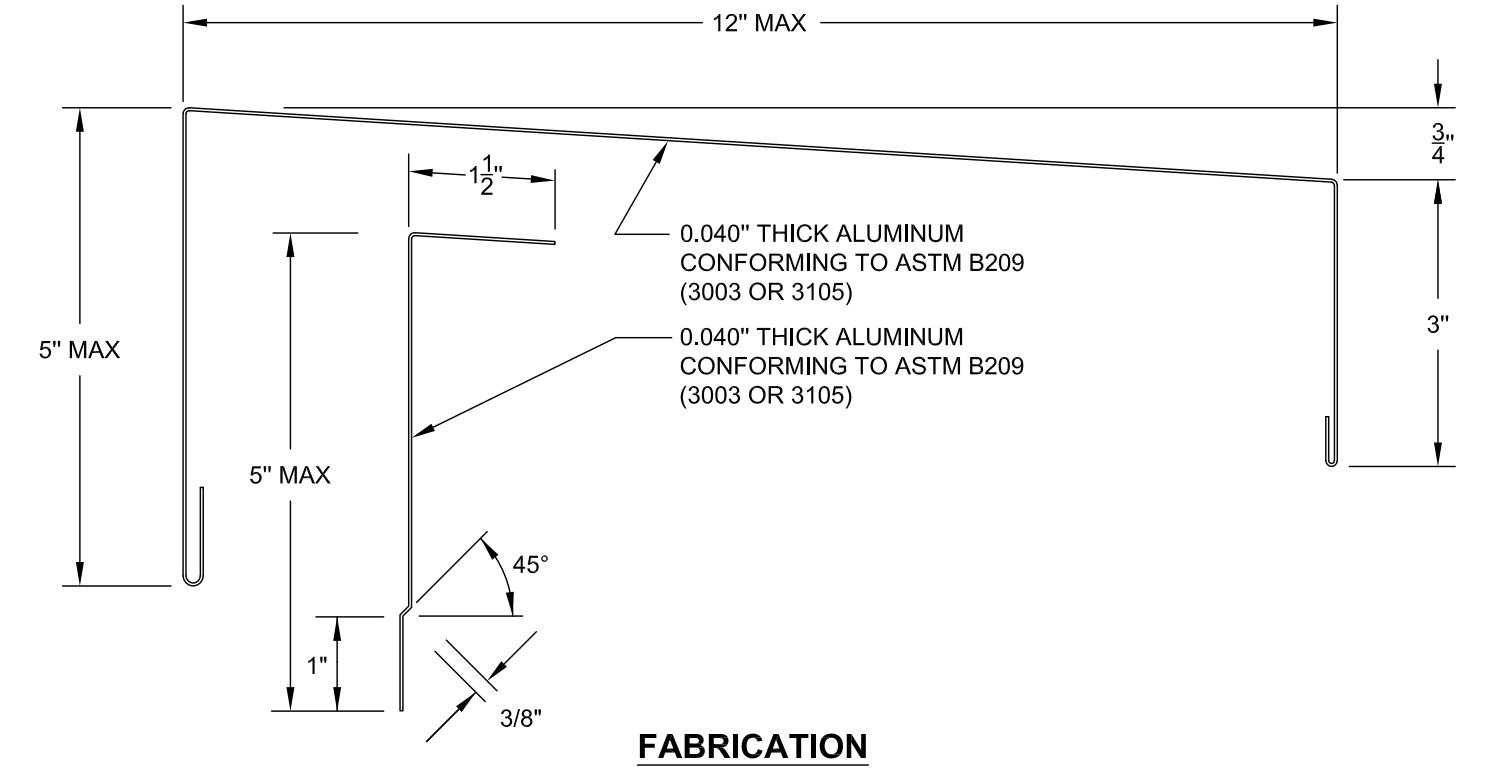

THE NRCA ROOFING MANUAL CONSTRUCTION DETAIL C-6	COPING WITH FLAT DRIP • 24 GA. STEEL • 22 GA. STEEL CLEAT • CONTINUOUS FRONT FACE CLEAT AND GASKETED BACK FACE FASTENER	ANSI/SPRI ES-1 TESTED RESISTANCE	ITS-16 8/28/18
		OUTWARD UPWARD 150 LBS./SQ. FT. 250 LBS./SQ. FT.	


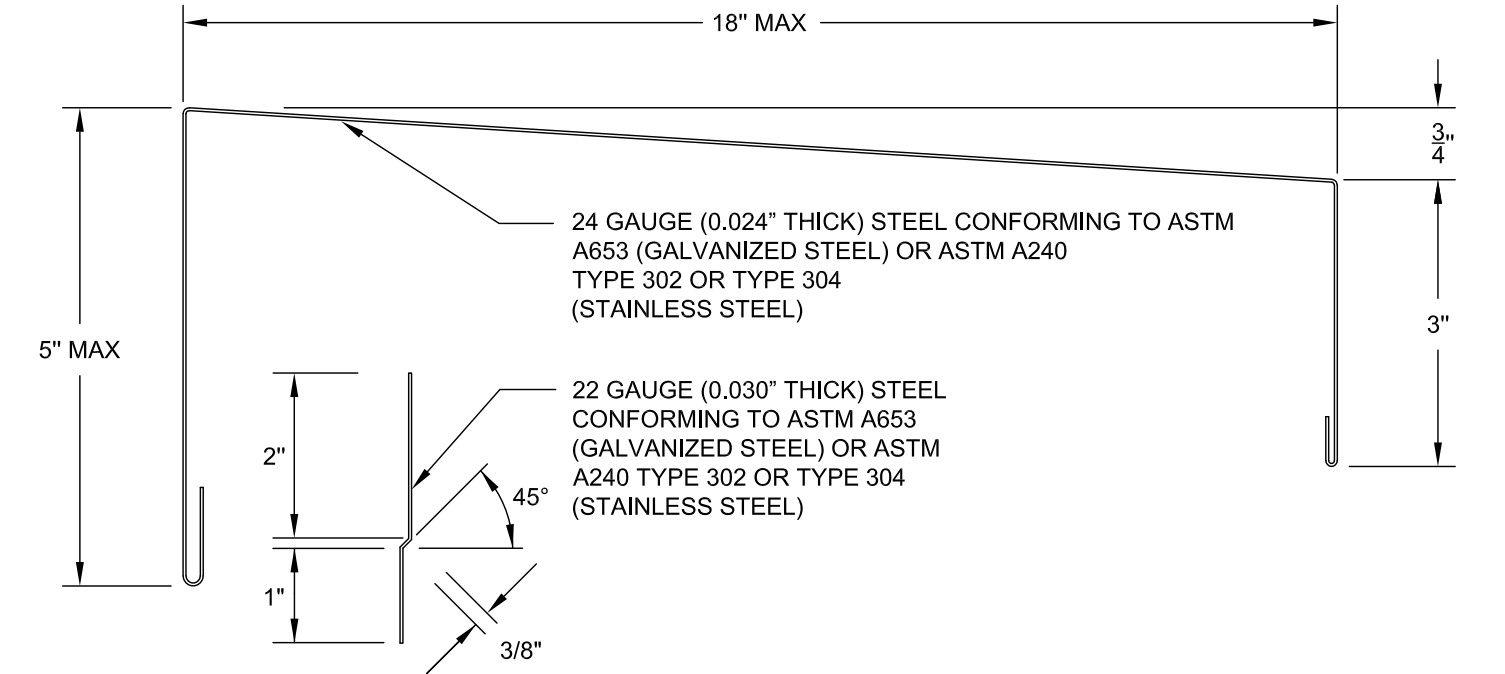


FABRICATION

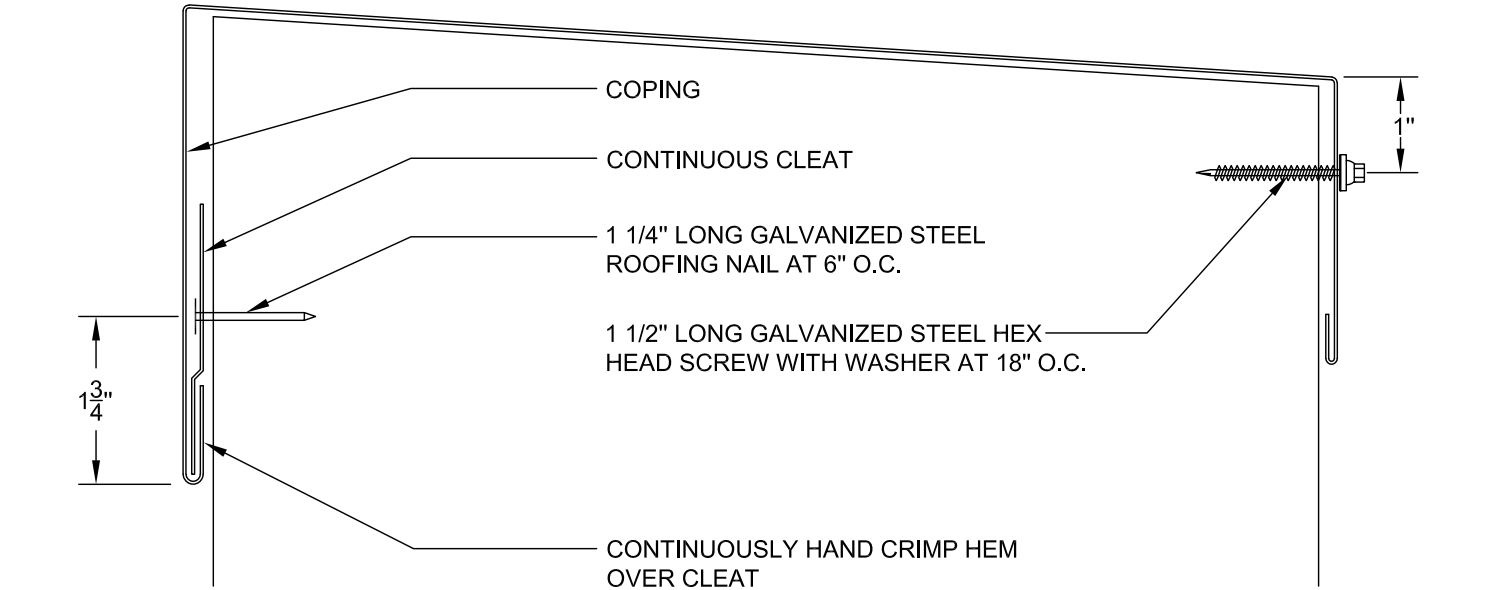

INSTALLATION

THE NRCA ROOFING MANUAL CONSTRUCTION DETAIL C-7	COPING WITH FLAT DRIP <ul style="list-style-type: none"> • 24 GA. STEEL • 22 GA. STEEL CLEAT • CONTINUOUS FRONT FACE CLEAT AND GASKETED BACK FACE FASTENER 	ANSI/SPRI ES-1 TESTED RESISTANCE	ITS-16A 8/28/18
		OUTWARD UPWARD 150 LBS./SQ. FT. 250 LBS./SQ. FT.	

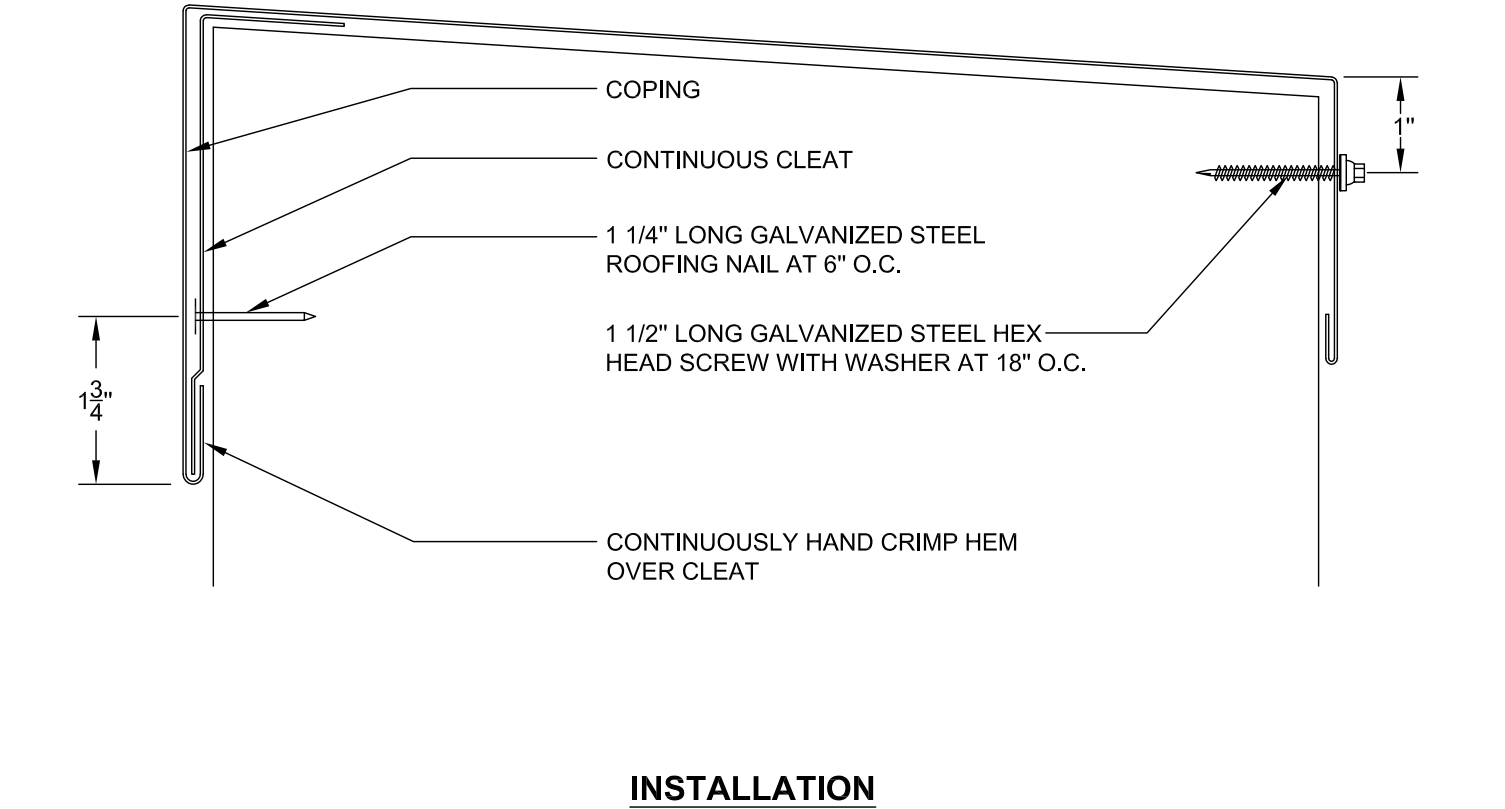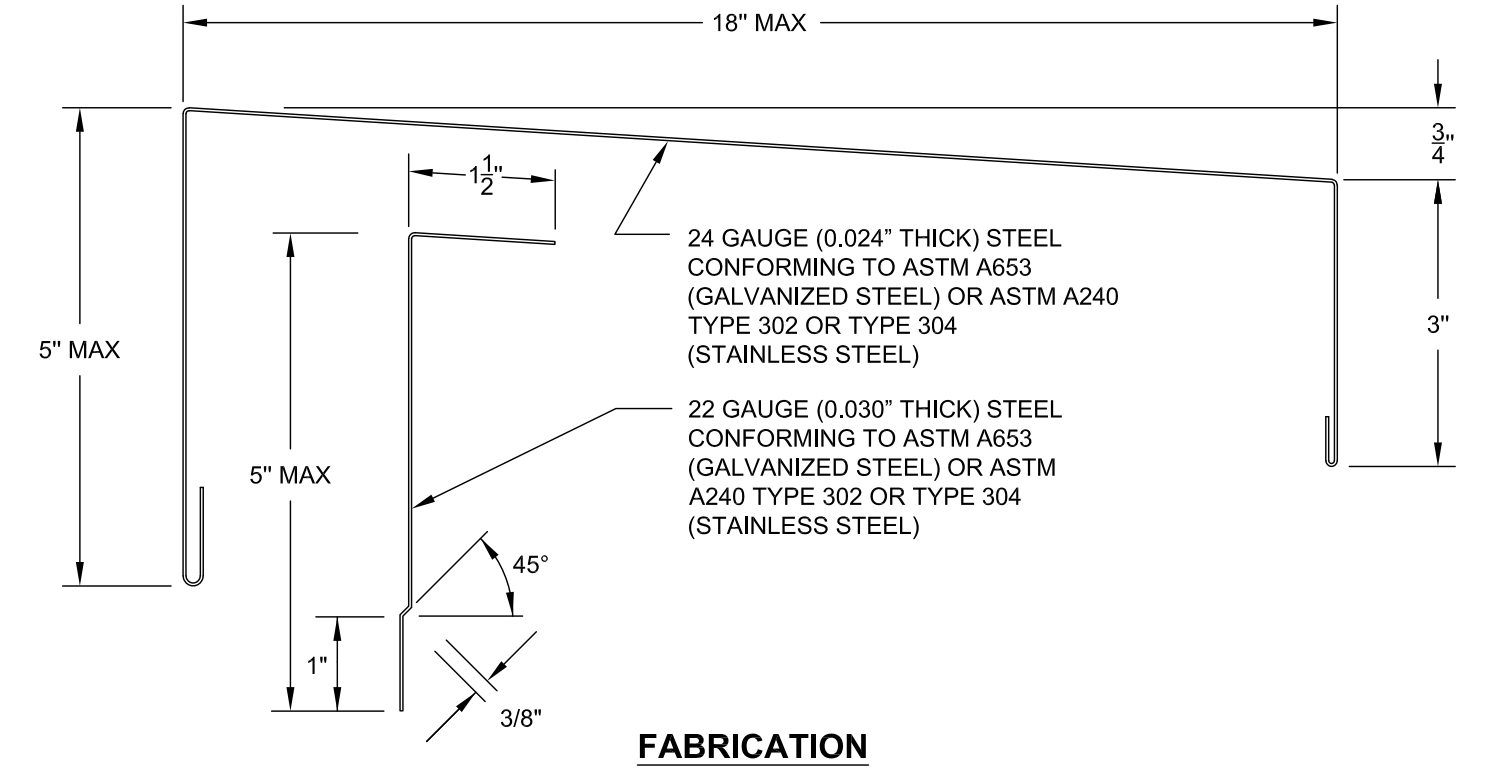

COPING WITH FLAT DRIP


- 0.040" ALUMINUM
- 0.050" ALUMINUM CLEAT
- CONTINUOUS FRONT FACE CLEAT AND GASKETED BACK FACE FASTENER

**ANSI/SPRI ES-1
TESTED RESISTANCE**


OUTWARD	UPWARD
170 LBS./SQ. FT.	280 LBS./SQ. FT.

ITS-17

8/28/18


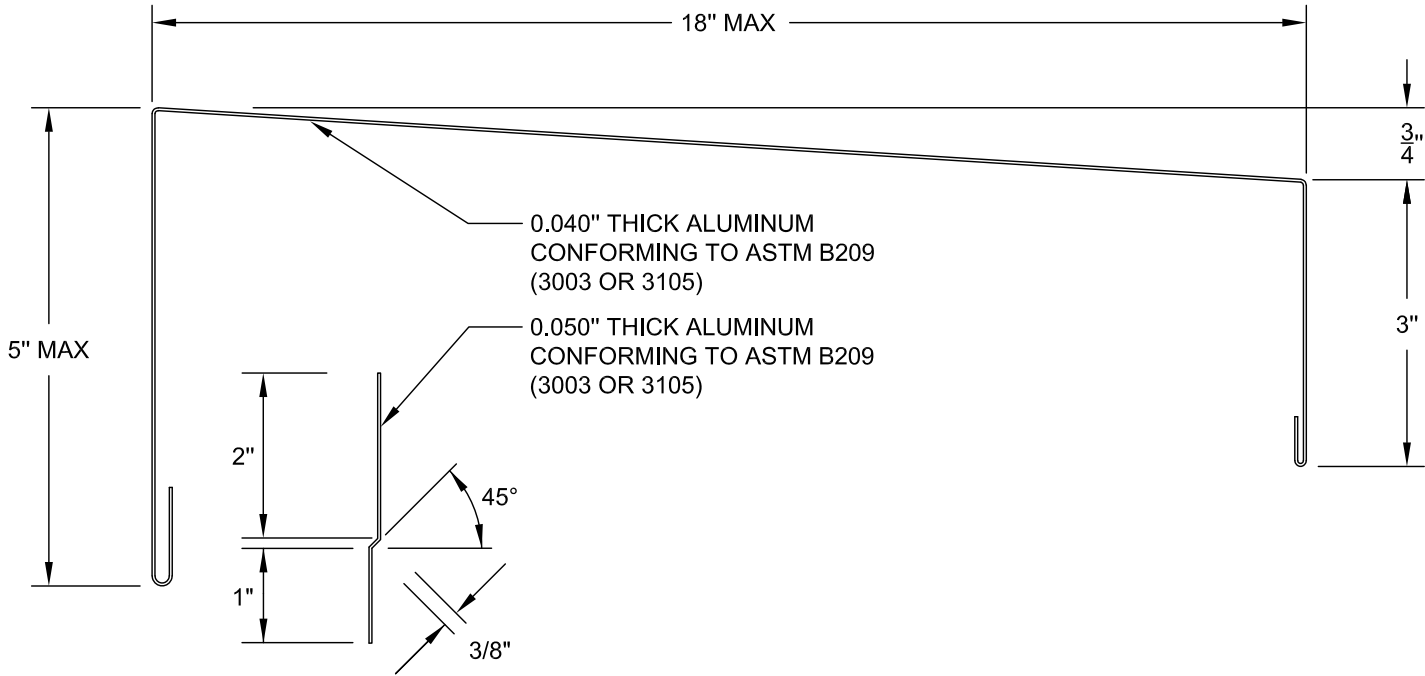


FABRICATION

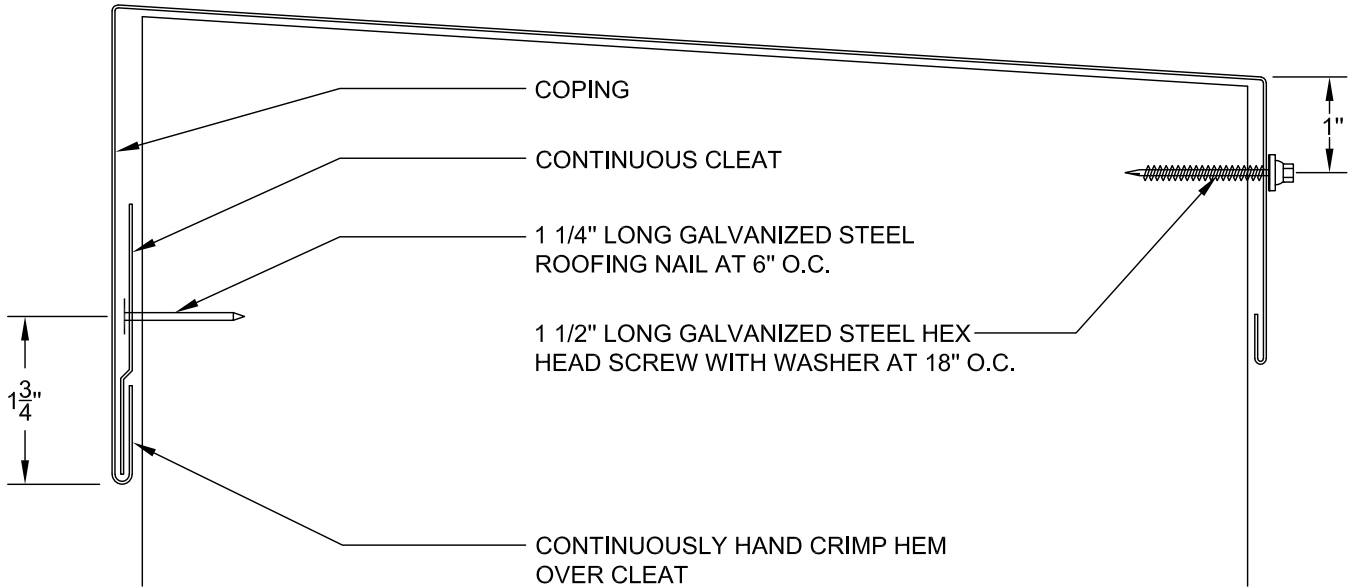


INSTALLATION


THE NRCA ROOFING MANUAL CONSTRUCTION DETAIL C-7	COPING WITH FLAT DRIP • 0.040" ALUMINUM • 0.050" ALUMINUM CLEAT • CONTINUOUS FRONT FACE CLEAT AND GASKETED BACK FACE FASTENER	ANSI/SPRI ES-1 TESTED RESISTANCE		ITS-17A 8/28/18
		OUTWARD 170 LBS./SQ. FT.	UPWARD 280 LBS./SQ. FT.	

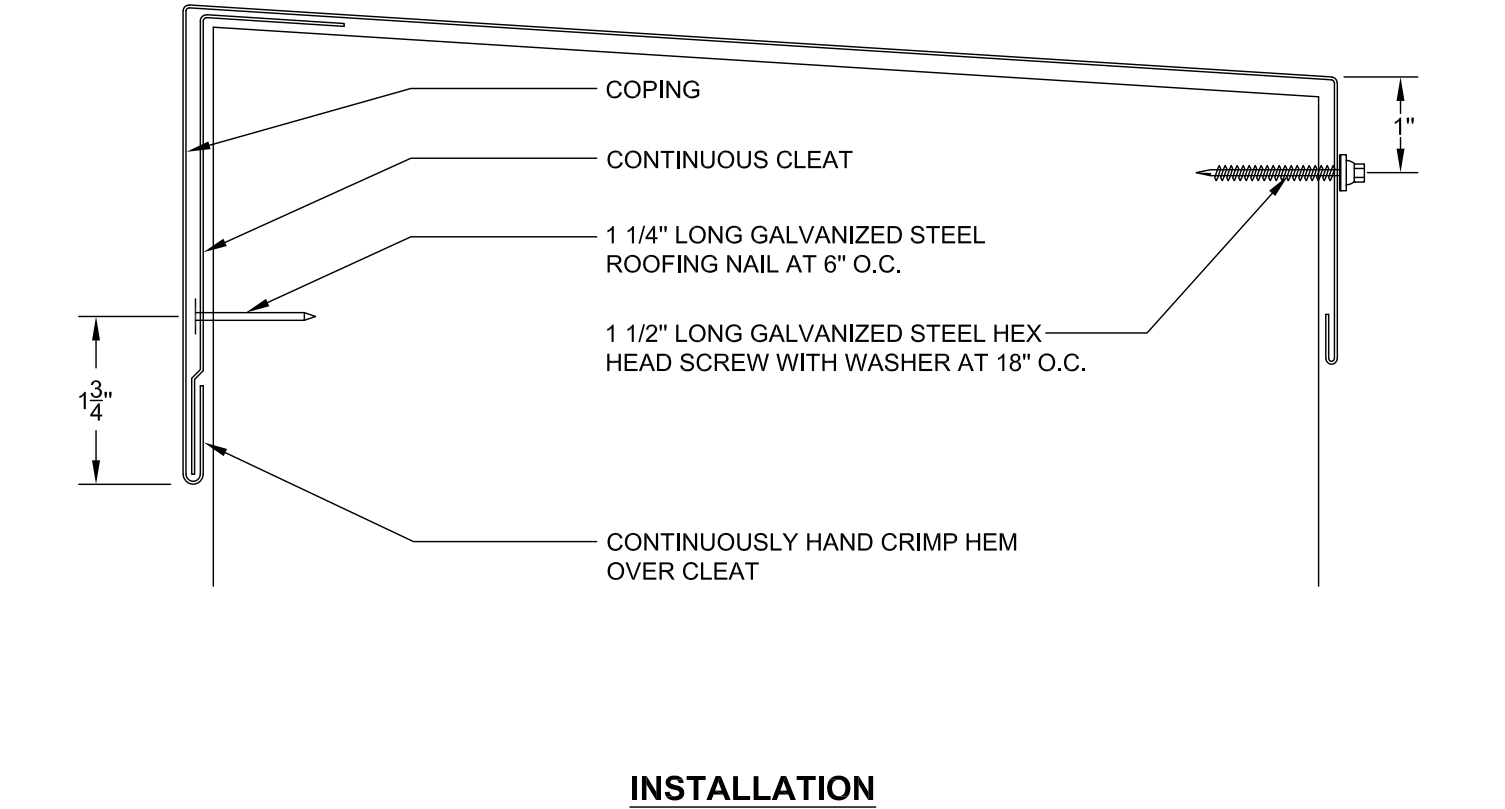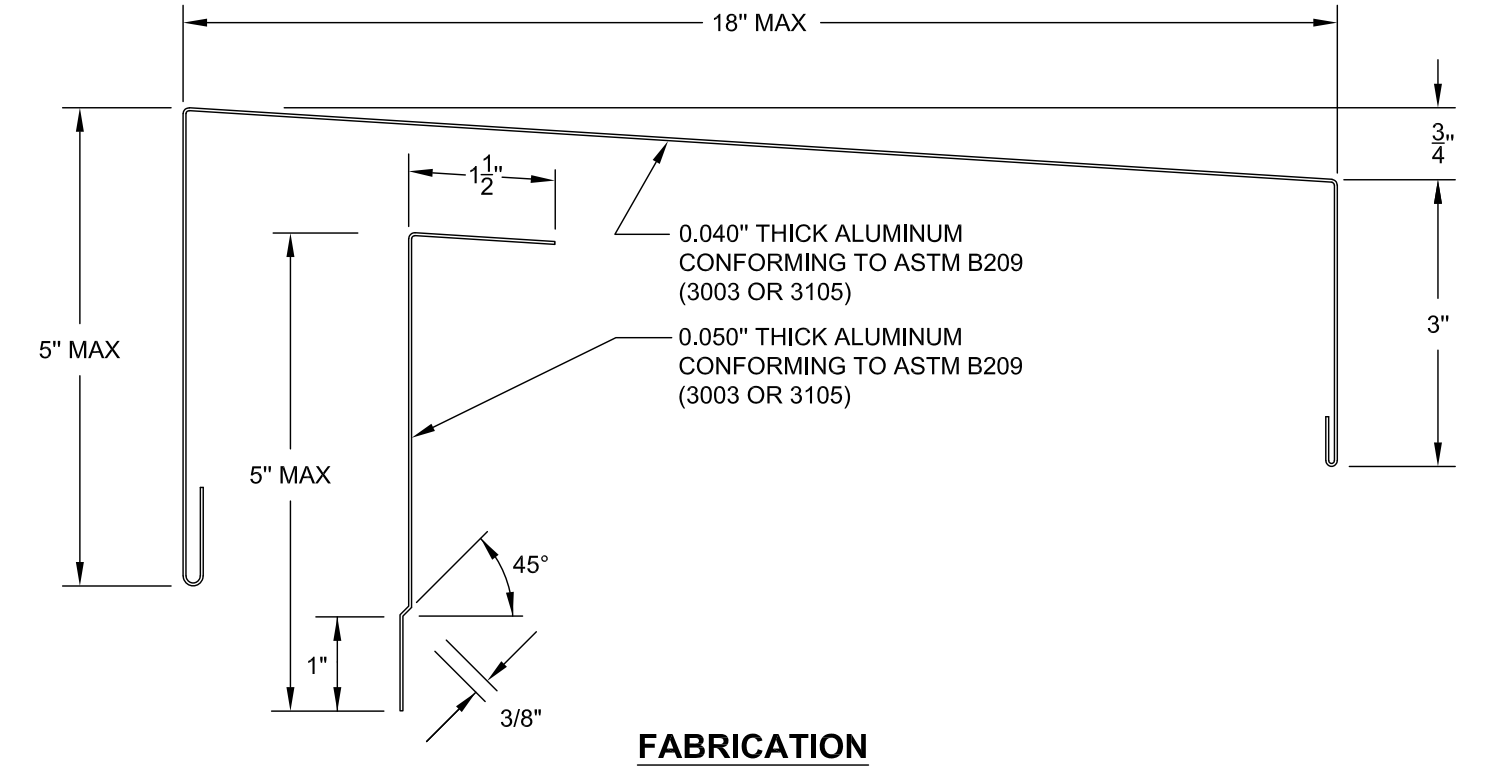

THE NRCA ROOFING MANUAL CONSTRUCTION DETAIL C-6	COPING WITH FLAT DRIP <ul style="list-style-type: none"> • 24 GA. STEEL • 22 GA. STEEL CLEAT • CONTINUOUS FRONT FACE CLEAT AND GASKETED BACK FACE FASTENER 	ANSI/SPRI ES-1 TESTED RESISTANCE	ITS-18 8/28/18
		OUTWARD 95 LBS./SQ. FT.	UPWARD 160 LBS./SQ. FT.


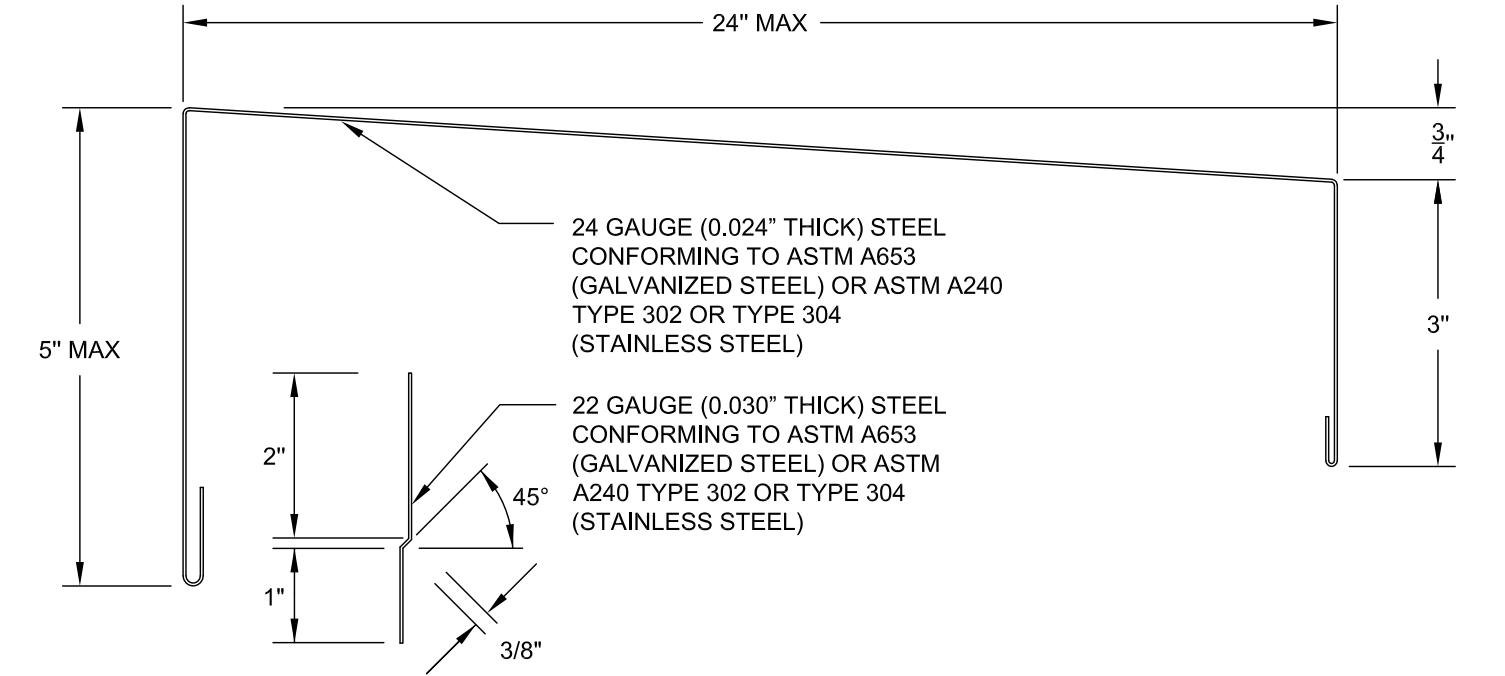


FABRICATION

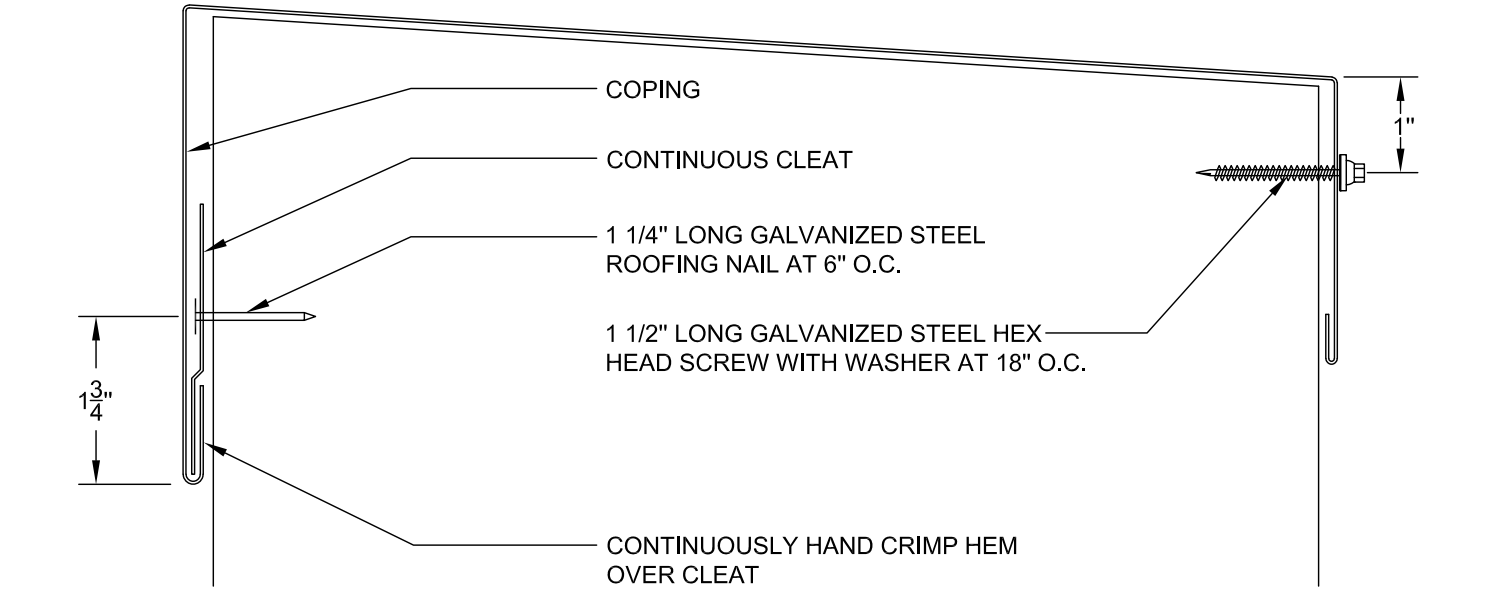


INSTALLATION


THE NRCA ROOFING MANUAL CONSTRUCTION DETAIL C-7	COPING WITH FLAT DRIP <ul style="list-style-type: none"> • 24 GA. STEEL • 22 GA. STEEL CLEAT • CONTINUOUS FRONT FACE CLEAT AND GASKETED BACK FACE FASTENER 	ANSI/SPRI ES-1 TESTED RESISTANCE	ITS-18A 8/28/18
		OUTWARD UPWARD 95 LBS./SQ. FT. 160 LBS./SQ. FT.	

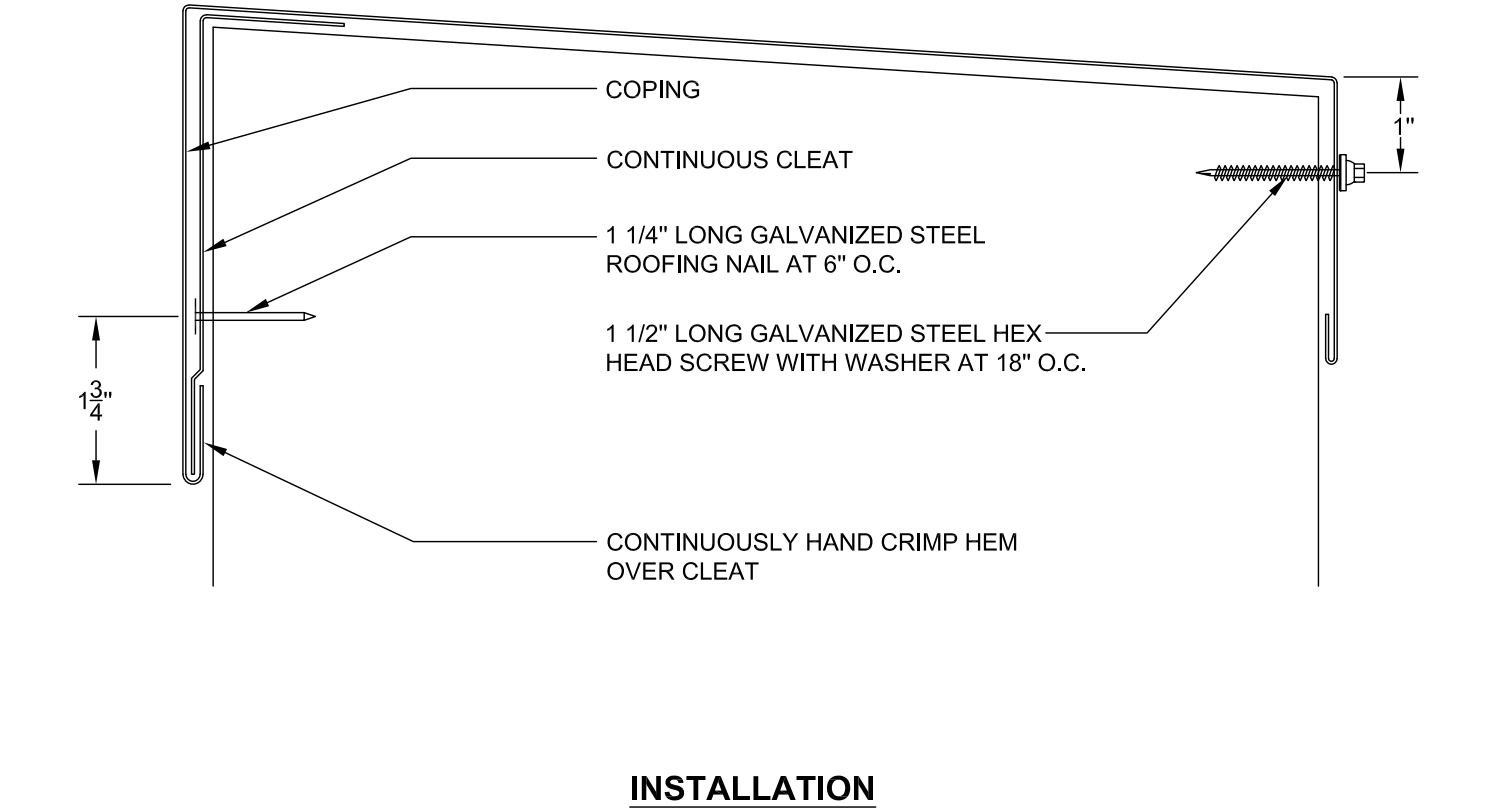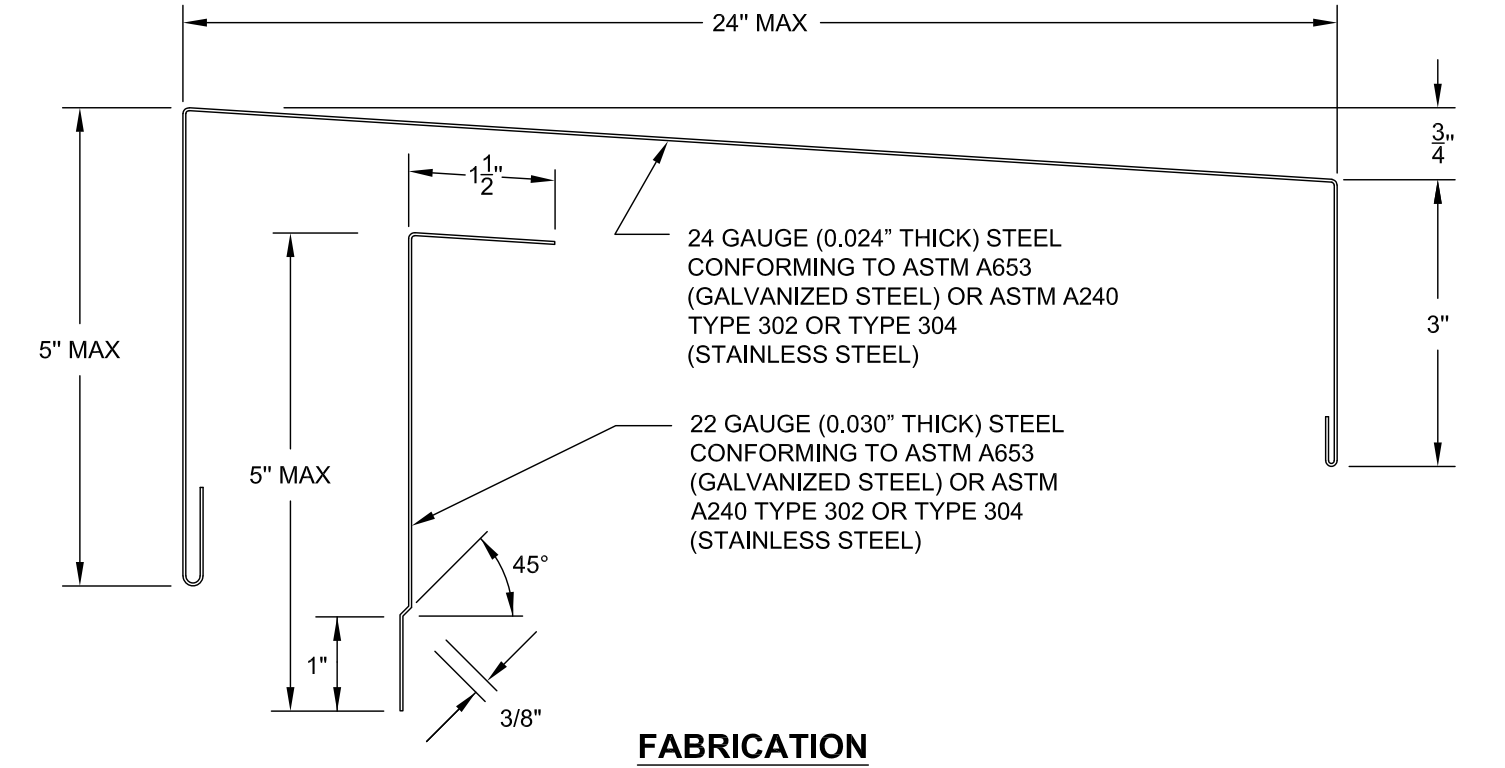

THE NRCA ROOFING MANUAL CONSTRUCTION DETAIL C-6	COPING WITH FLAT DRIP <ul style="list-style-type: none"> • 0.050" ALUMINUM • 0.063" ALUMINUM CLEAT • CONTINUOUS FRONT FACE CLEAT AND GASKETED BACK FACE FASTENER 	ANSI/SPRI ES-1 TESTED RESISTANCE	ITS-19 8/28/18
		OUTWARD 90 LBS./SQ. FT.	UPWARD 150 LBS./SQ. FT.

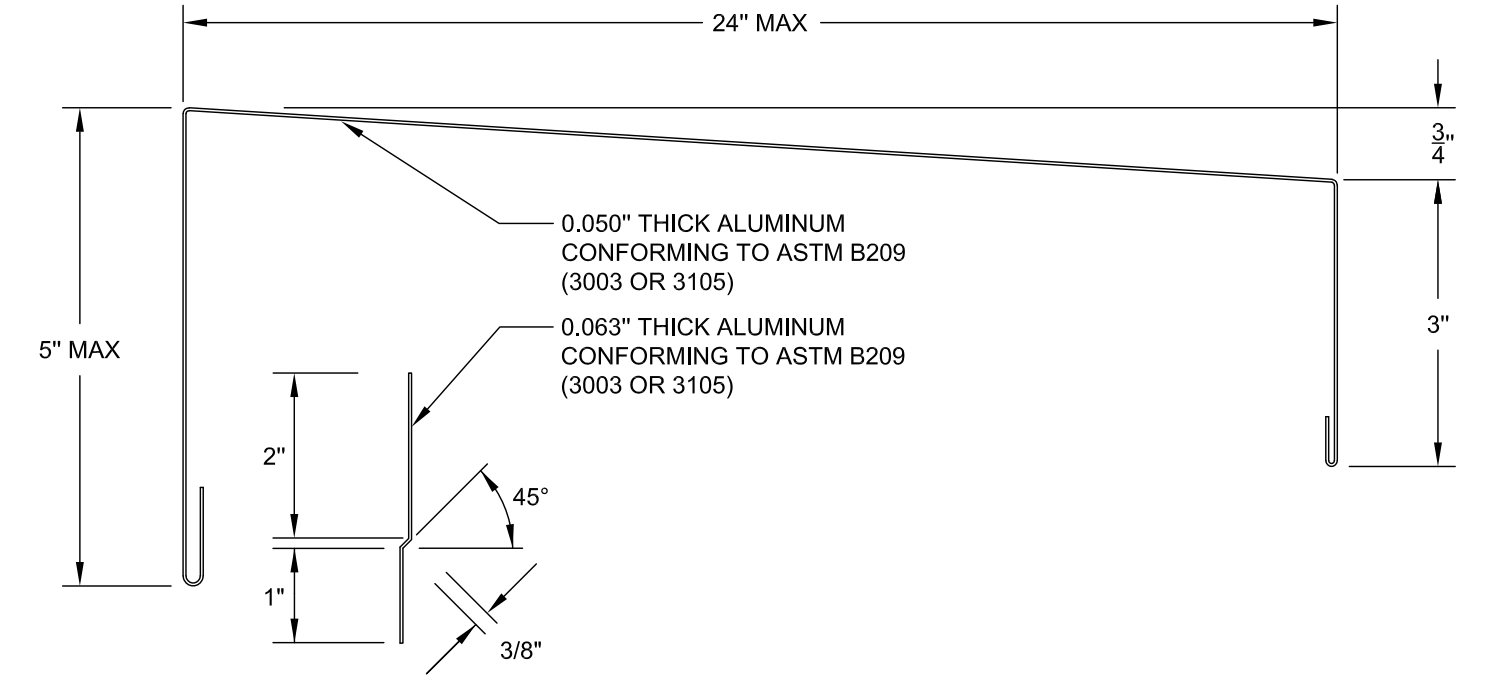


FABRICATION

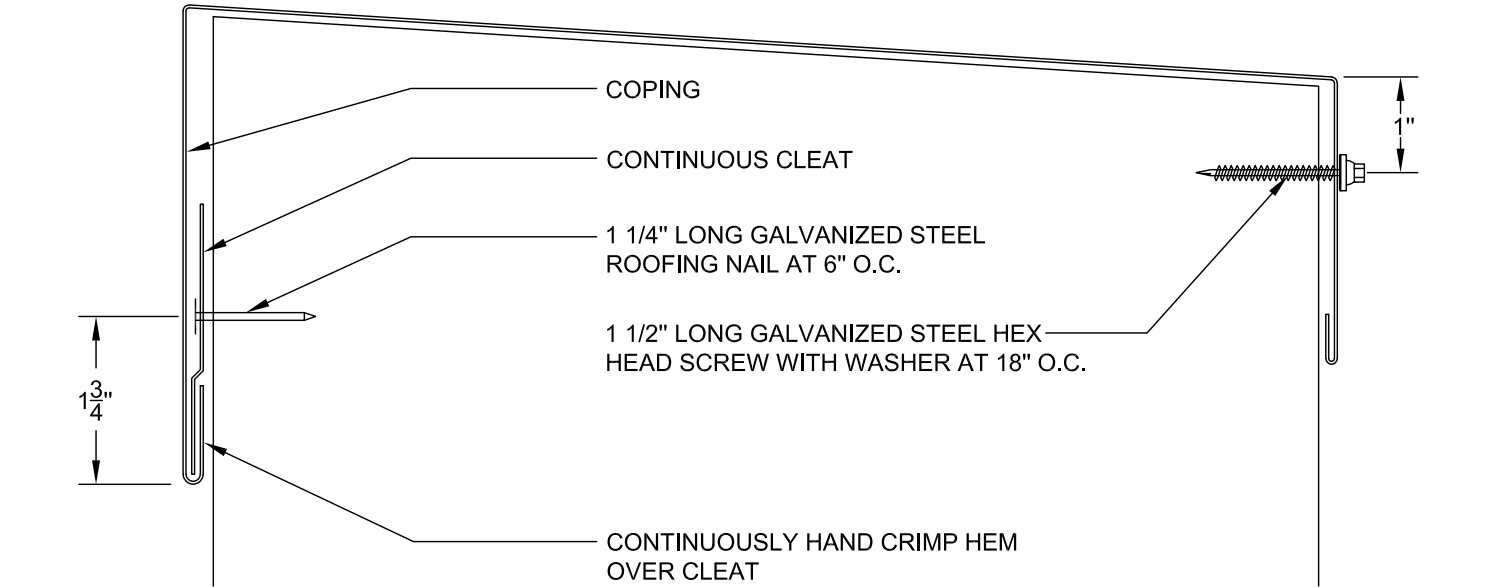


INSTALLATION

THE NRCA ROOFING MANUAL CONSTRUCTION DETAIL C-7	COPING WITH FLAT DRIP • 0.050" ALUMINUM • 0.063" ALUMINUM CLEAT • CONTINUOUS FRONT FACE CLEAT AND GASKETED BACK FACE FASTENER	ANSI/SPRI ES-1 TESTED RESISTANCE	ITS-19A 8/28/18
		OUTWARD 90 LBS./SQ. FT.	UPWARD 150 LBS./SQ. FT.


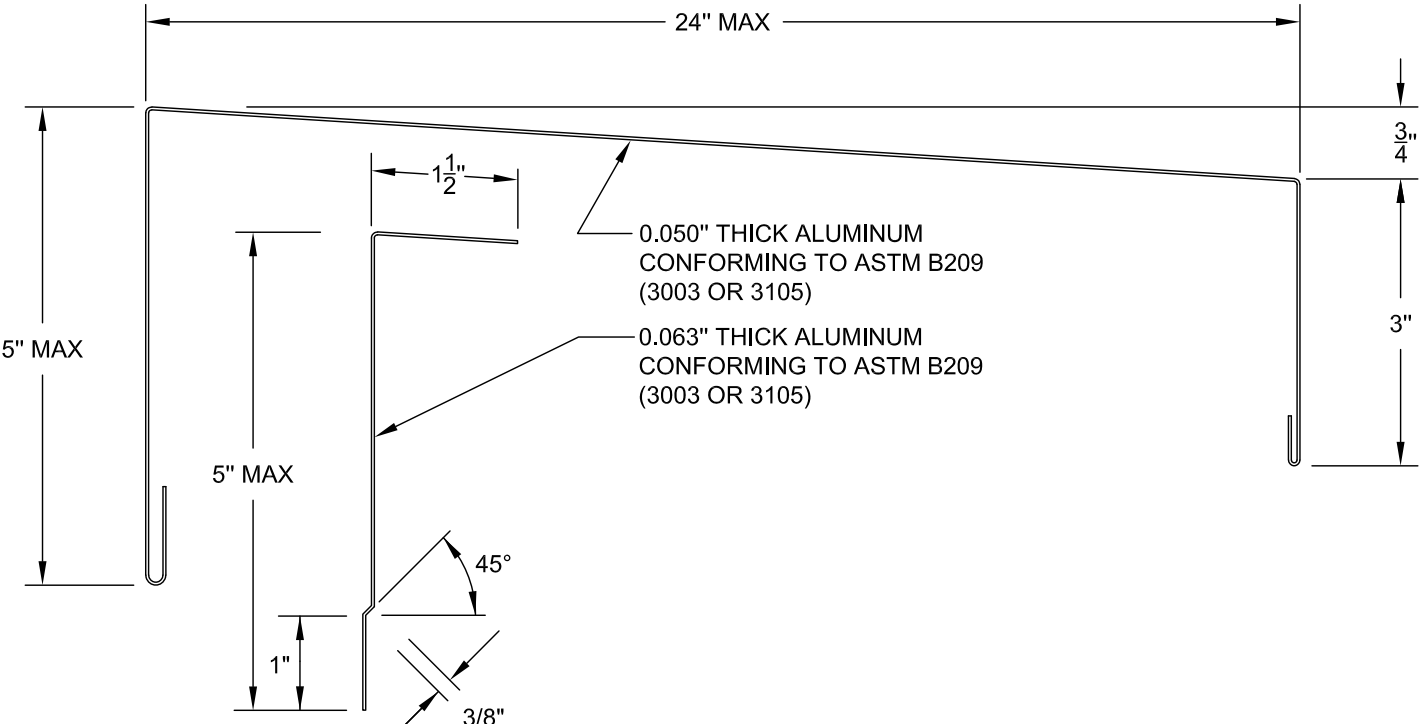


FABRICATION

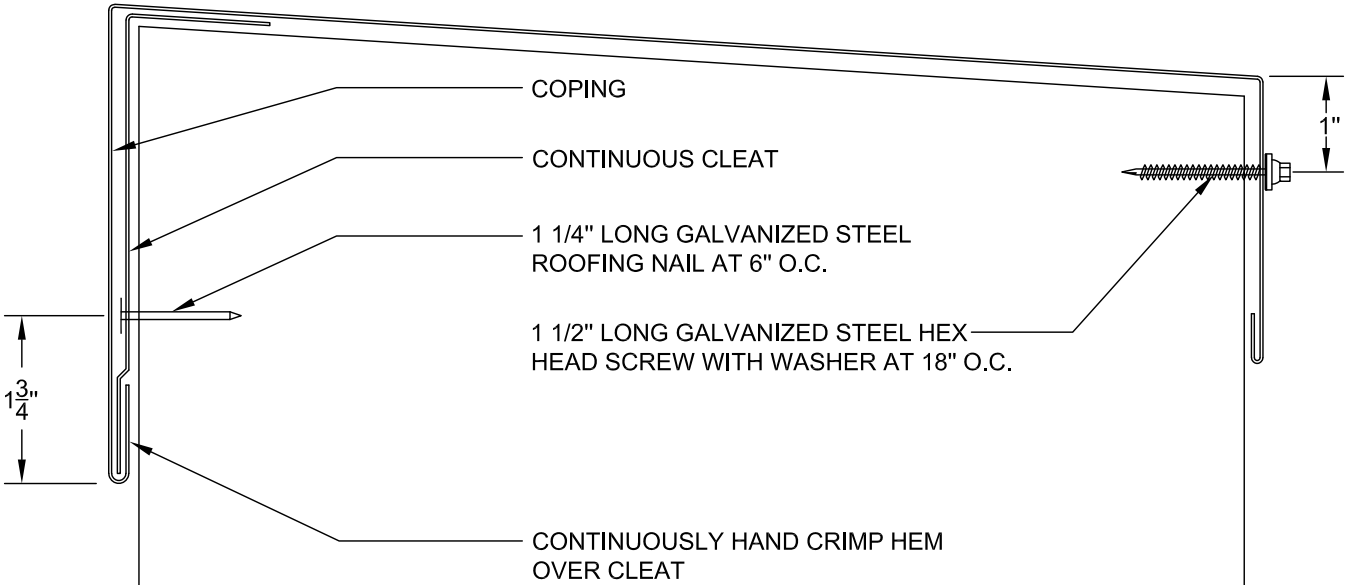


INSTALLATION


THE NRCA ROOFING MANUAL CONSTRUCTION DETAILS FC-1	RAISED PERIMETER EDGE (FASCIA CAP) • 24 GA. STEEL • 22 GA. STEEL CLEAT • CONTINUOUS FRONT FACE CLEAT AND GASKETED BACK FACE FASTENER	ANSI/SPRI ES-1 TESTED RESISTANCE	ITS-20 8/28/18
		170 LBS./SQ. FT.	

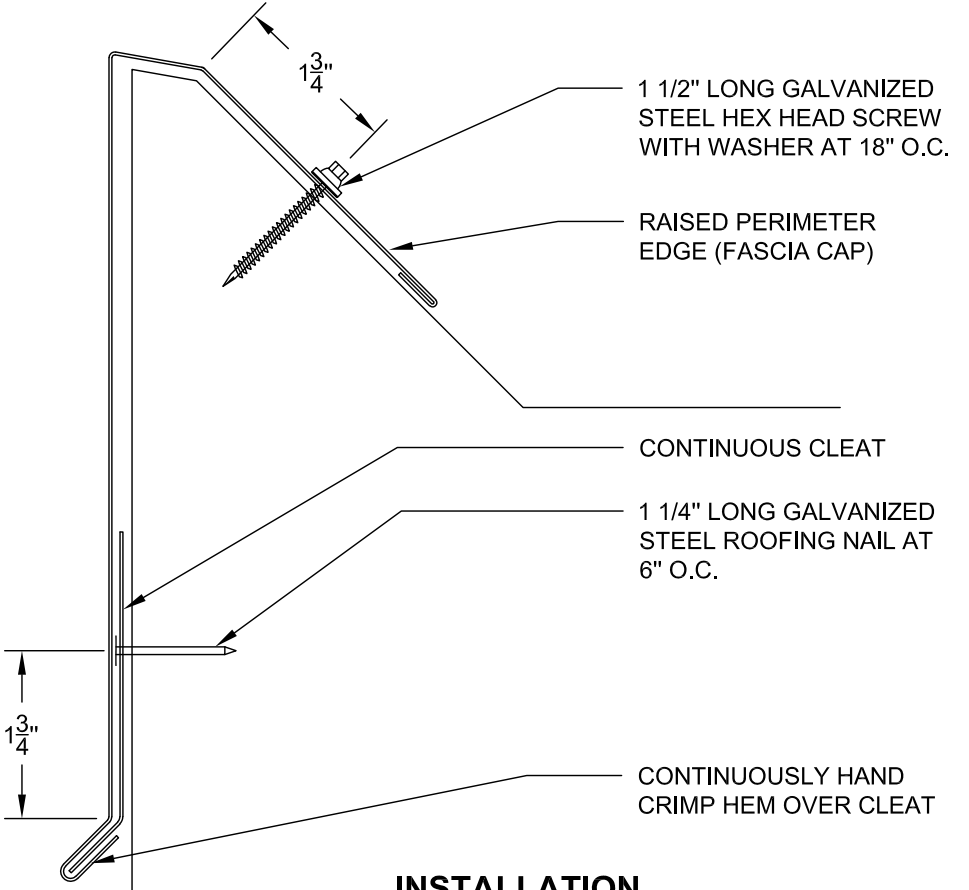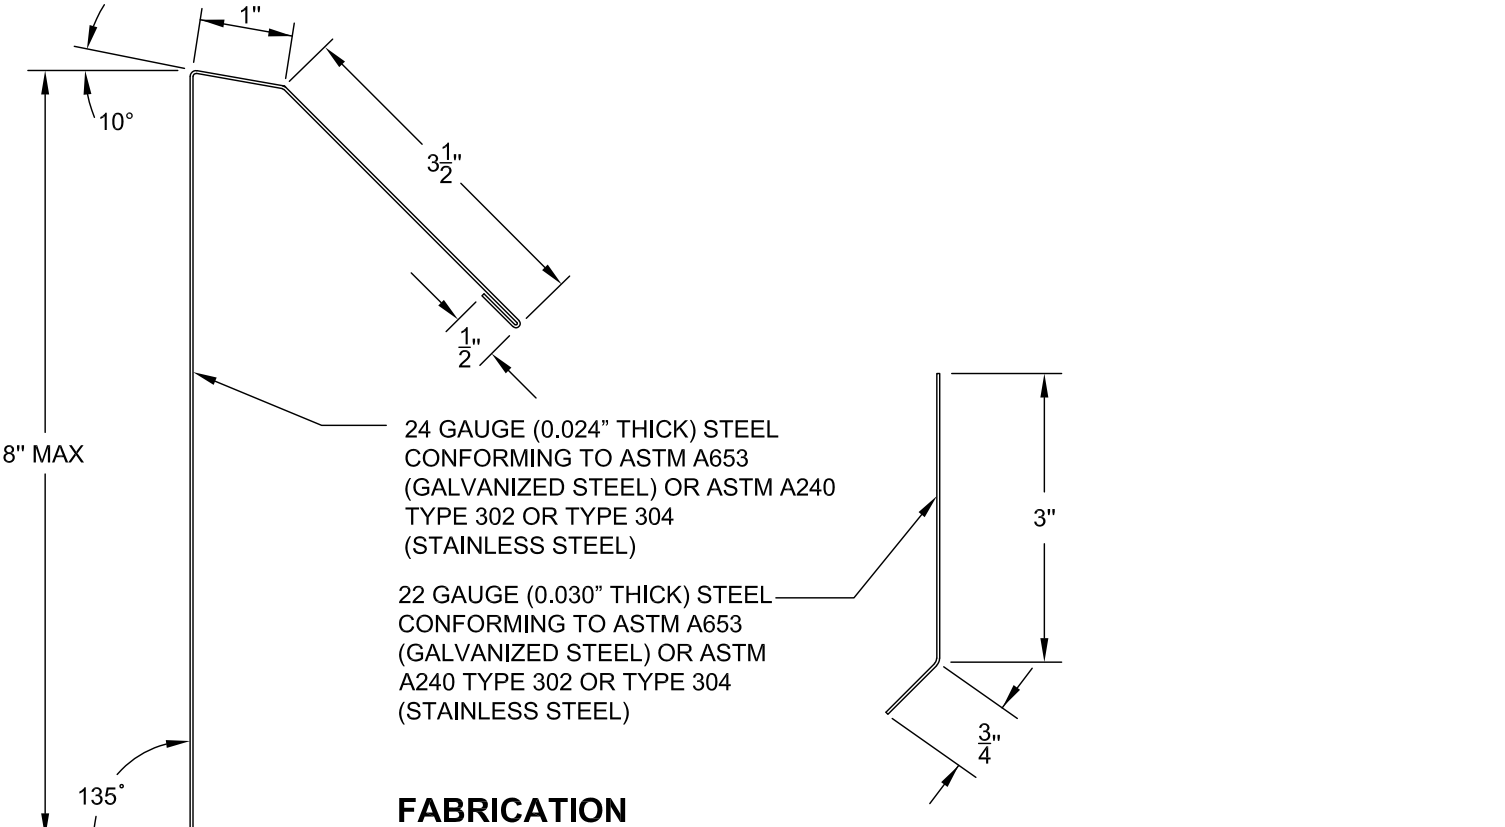


THE NRCA ROOFING MANUAL CONSTRUCTION DETAIL FC-2	RAISED PERIMETER EDGE (FASCIA CAP) • 24 GA. STEEL • 22 GA. STEEL CLEAT • CONTINUOUS FRONT FACE CLEAT AND GASKETED BACK FACE FASTENER	ANSI/SPRI ES-1 TESTED RESISTANCE 170 LBS./SQ. FT.	ITS-20A 8/28/18

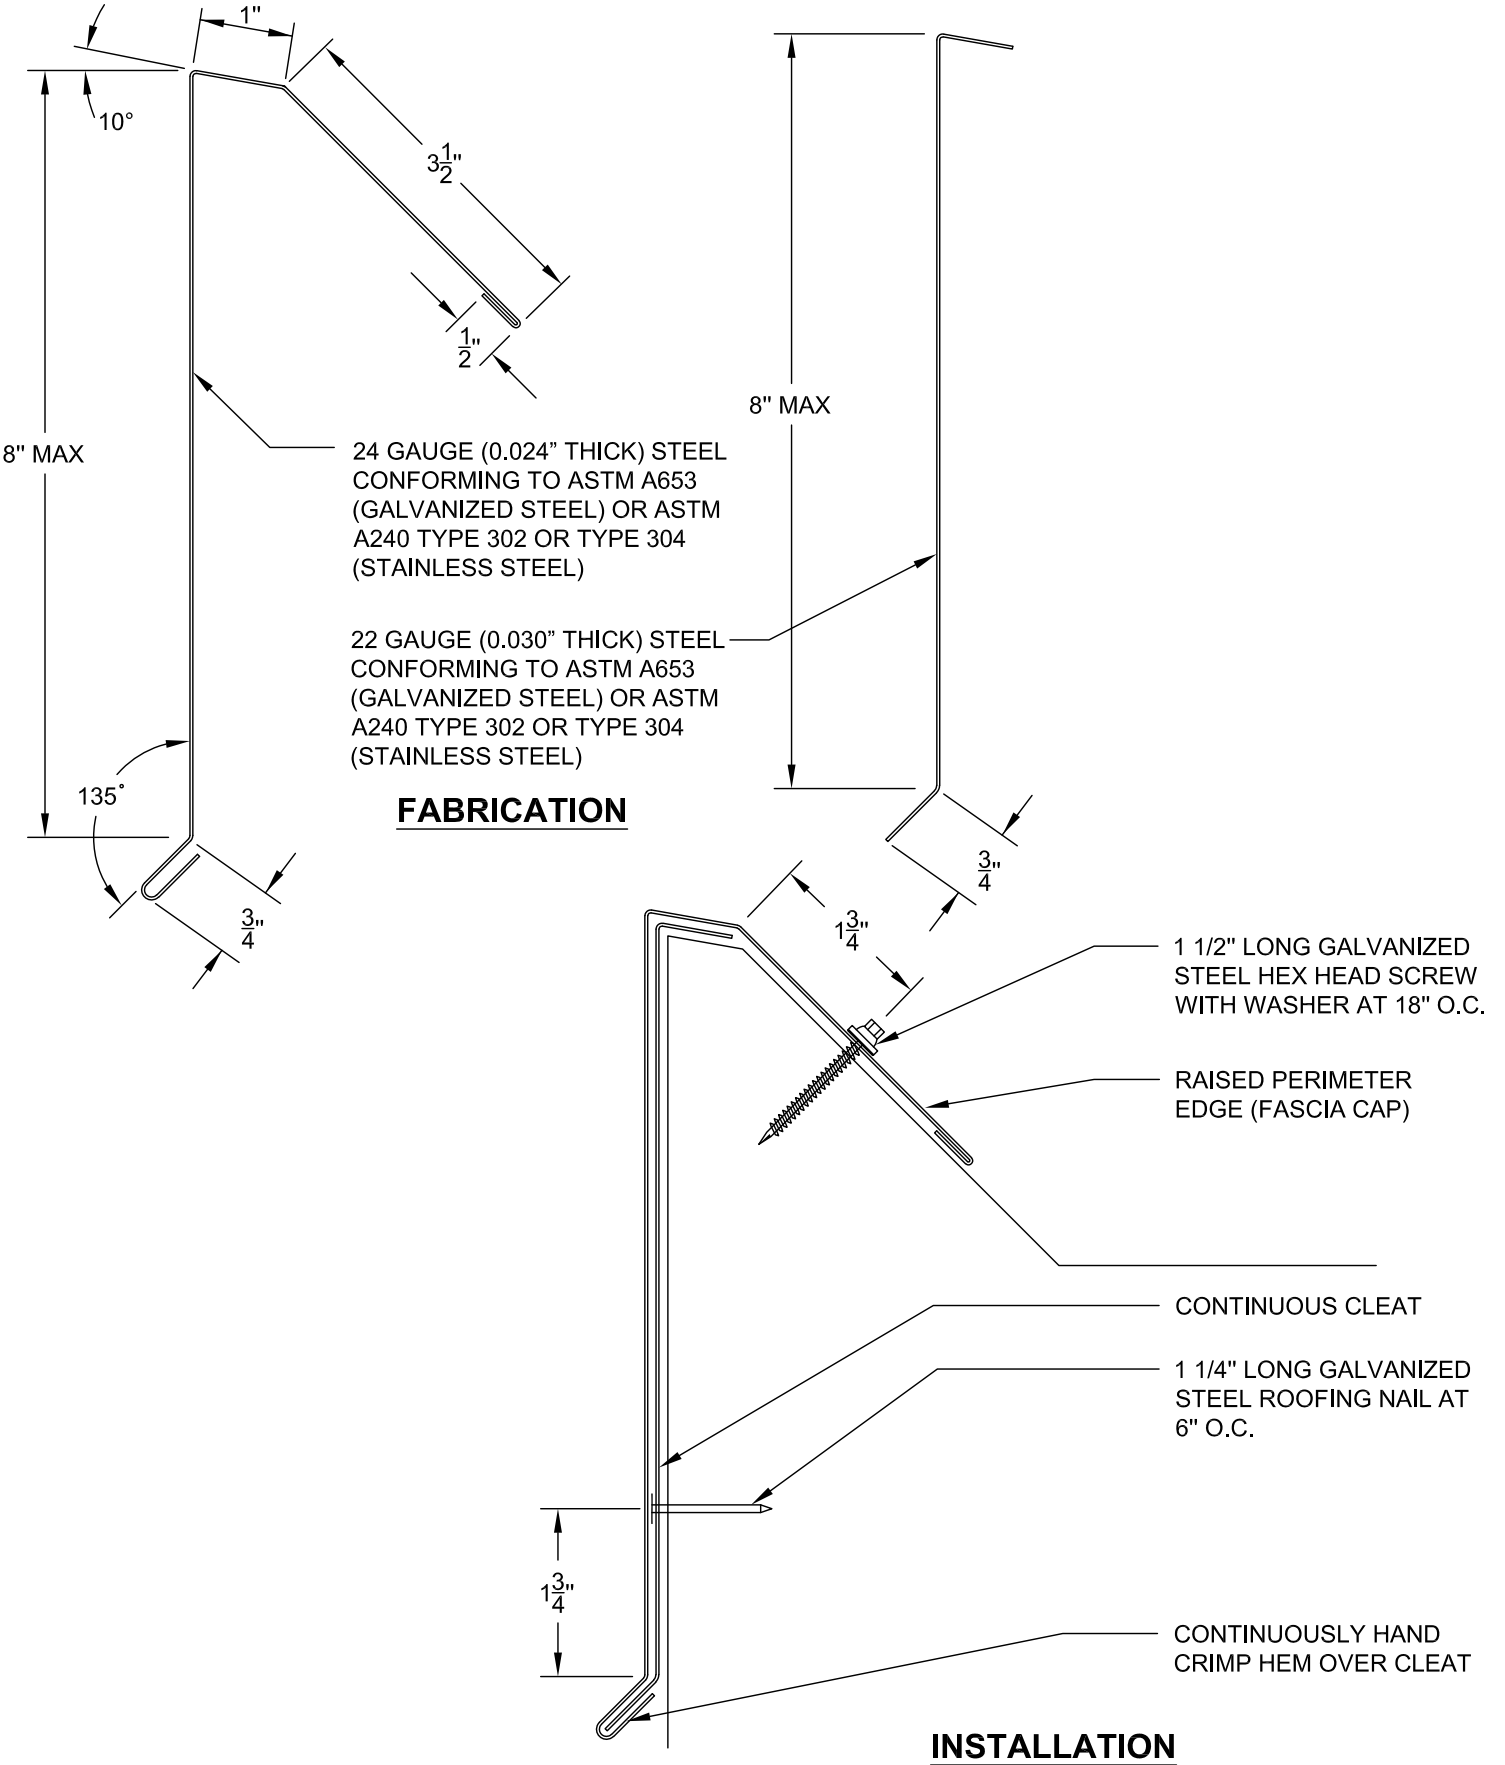


THE NRCA ROOFING MANUAL CONSTRUCTION DETAIL FC-1	RAISED PERIMETER EDGE (FASCIA CAP) • 0.040" ALUMINUM • 0.040" ALUMINUM CLEAT • CONTINUOUS FRONT FACE CLEAT AND GASKETED BACK FACE FASTENER	ANSI/SPRI ES-1 TESTED RESISTANCE	ITS-21 8/28/18
		140 LBS./SQ. FT.	

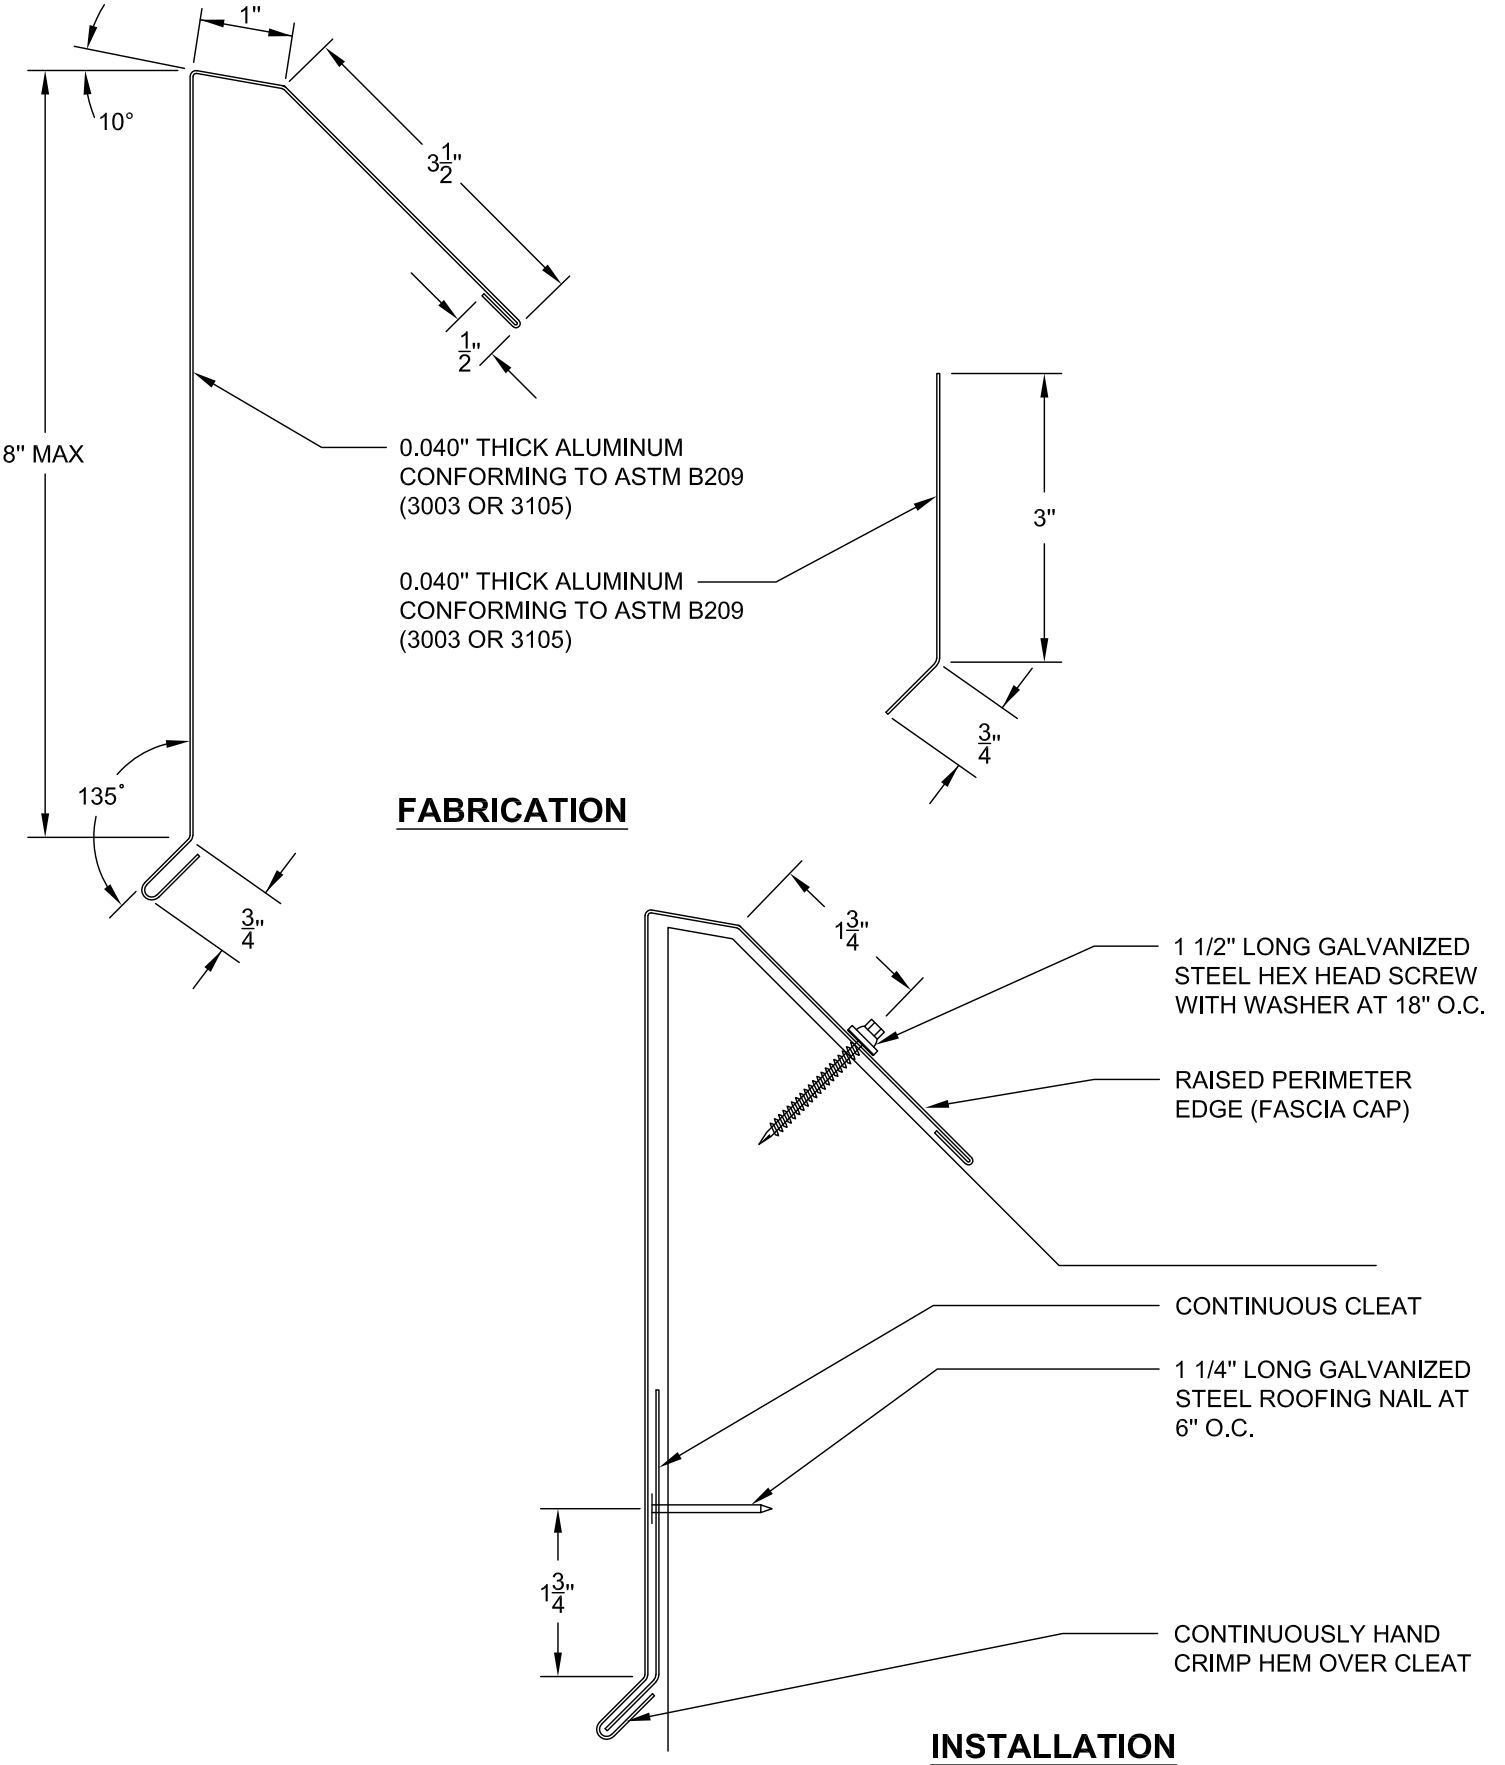


THE NRCA ROOFING MANUAL CONSTRUCTION DETAIL FC-2	RAISED PERIMETER EDGE (FASCIA CAP) • 0.040" ALUMINUM • 0.040" ALUMINUM CLEAT • CONTINUOUS FRONT FACE CLEAT AND GASKETED BACK FACE FASTENER	ANSI/SPRI ES-1 TESTED RESISTANCE	ITS-21A 8/28/18
		140 LBS./SQ. FT.	

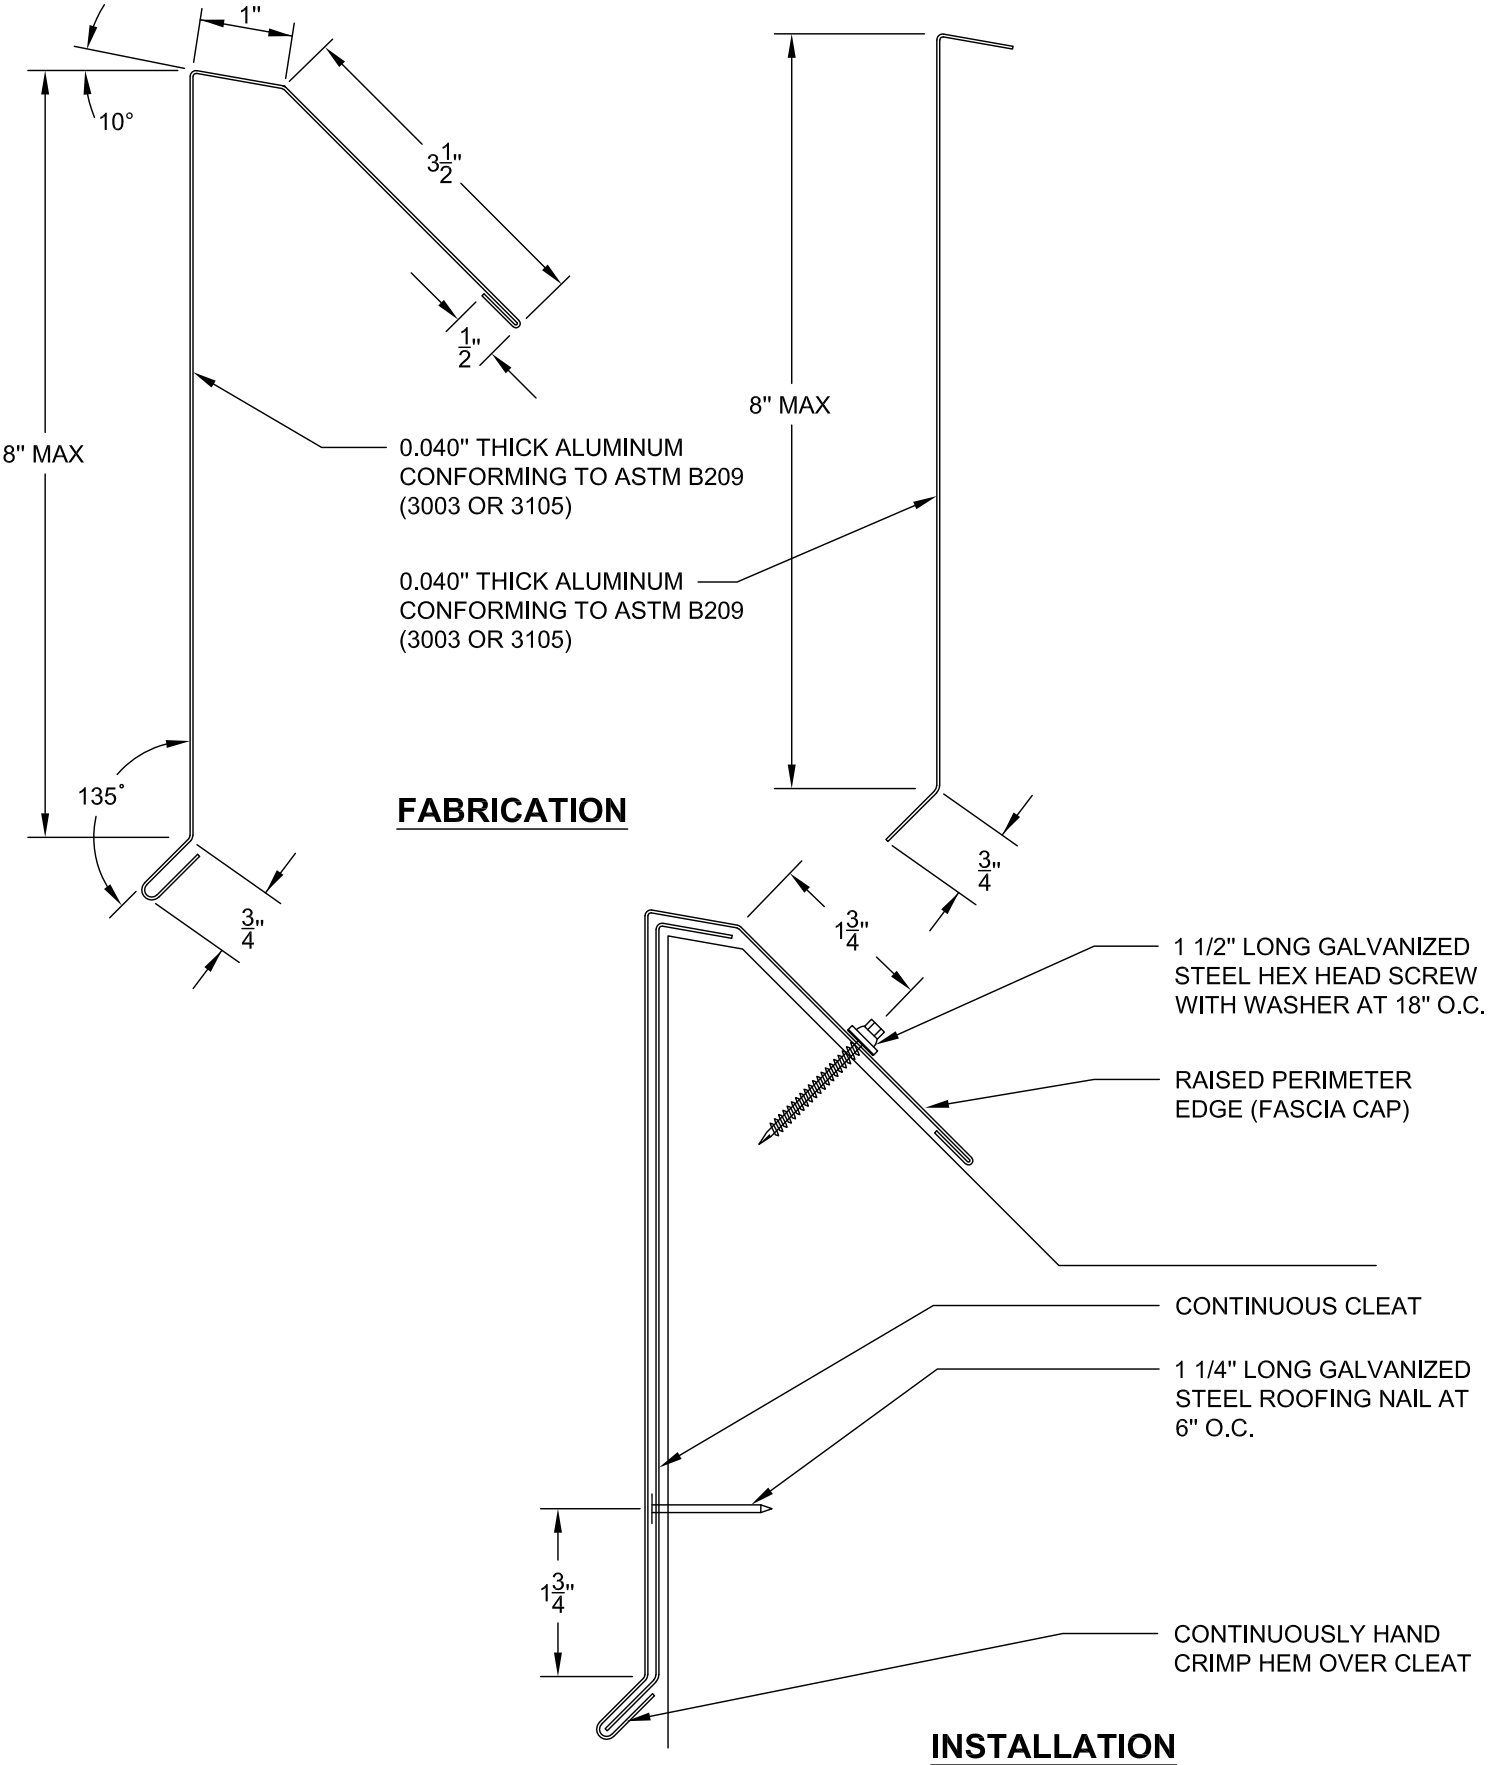

THE NRCA ROOFING MANUAL CONSTRUCTION DETAIL FC-1	RAISED PERIMETER EDGE (FASCIA CAP) • 0.040" ALUMINUM • 0.050" ALUMINUM CLEAT • CONTINUOUS FRONT FACE CLEAT AND GASKETED BACK FACE FASTENER	ANSI/SPRI ES-1 TESTED RESISTANCE	ITS-22 8/28/18
		230 LBS./SQ. FT.	

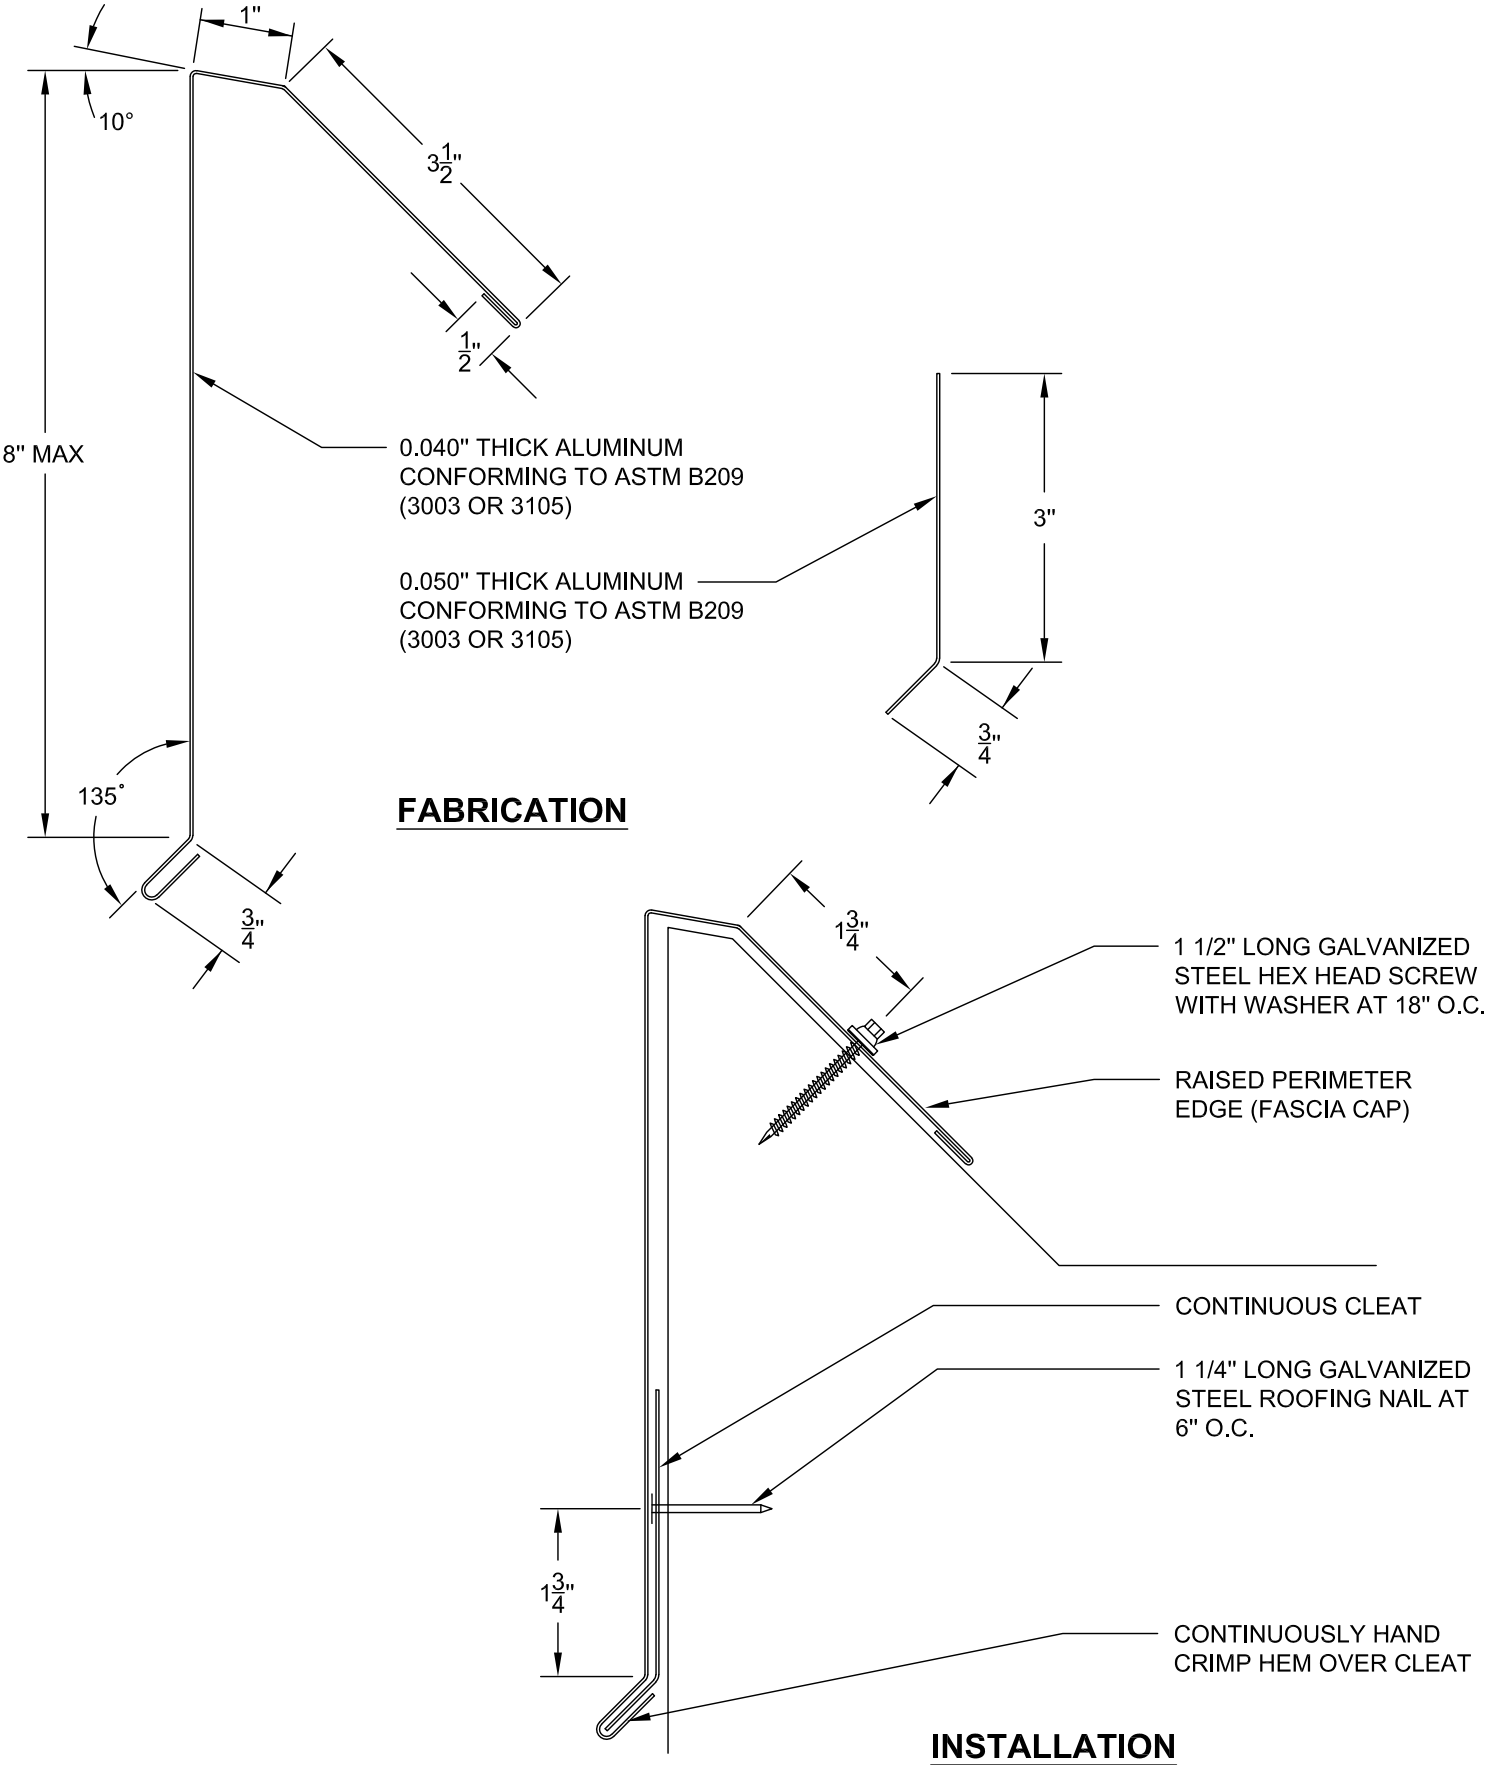

THE NRCA ROOFING MANUAL CONSTRUCTION DETAIL FC-2	RAISED PERIMETER EDGE (FASCIA CAP) • 0.040" ALUMINUM • 0.050" ALUMINUM CLEAT • CONTINUOUS FRONT FACE CLEAT AND GASKETED BACK FACE FASTENER	ANSI/SPRI ES-1 TESTED RESISTANCE	ITS-22A 8/28/18
		230 LBS./SQ. FT.	

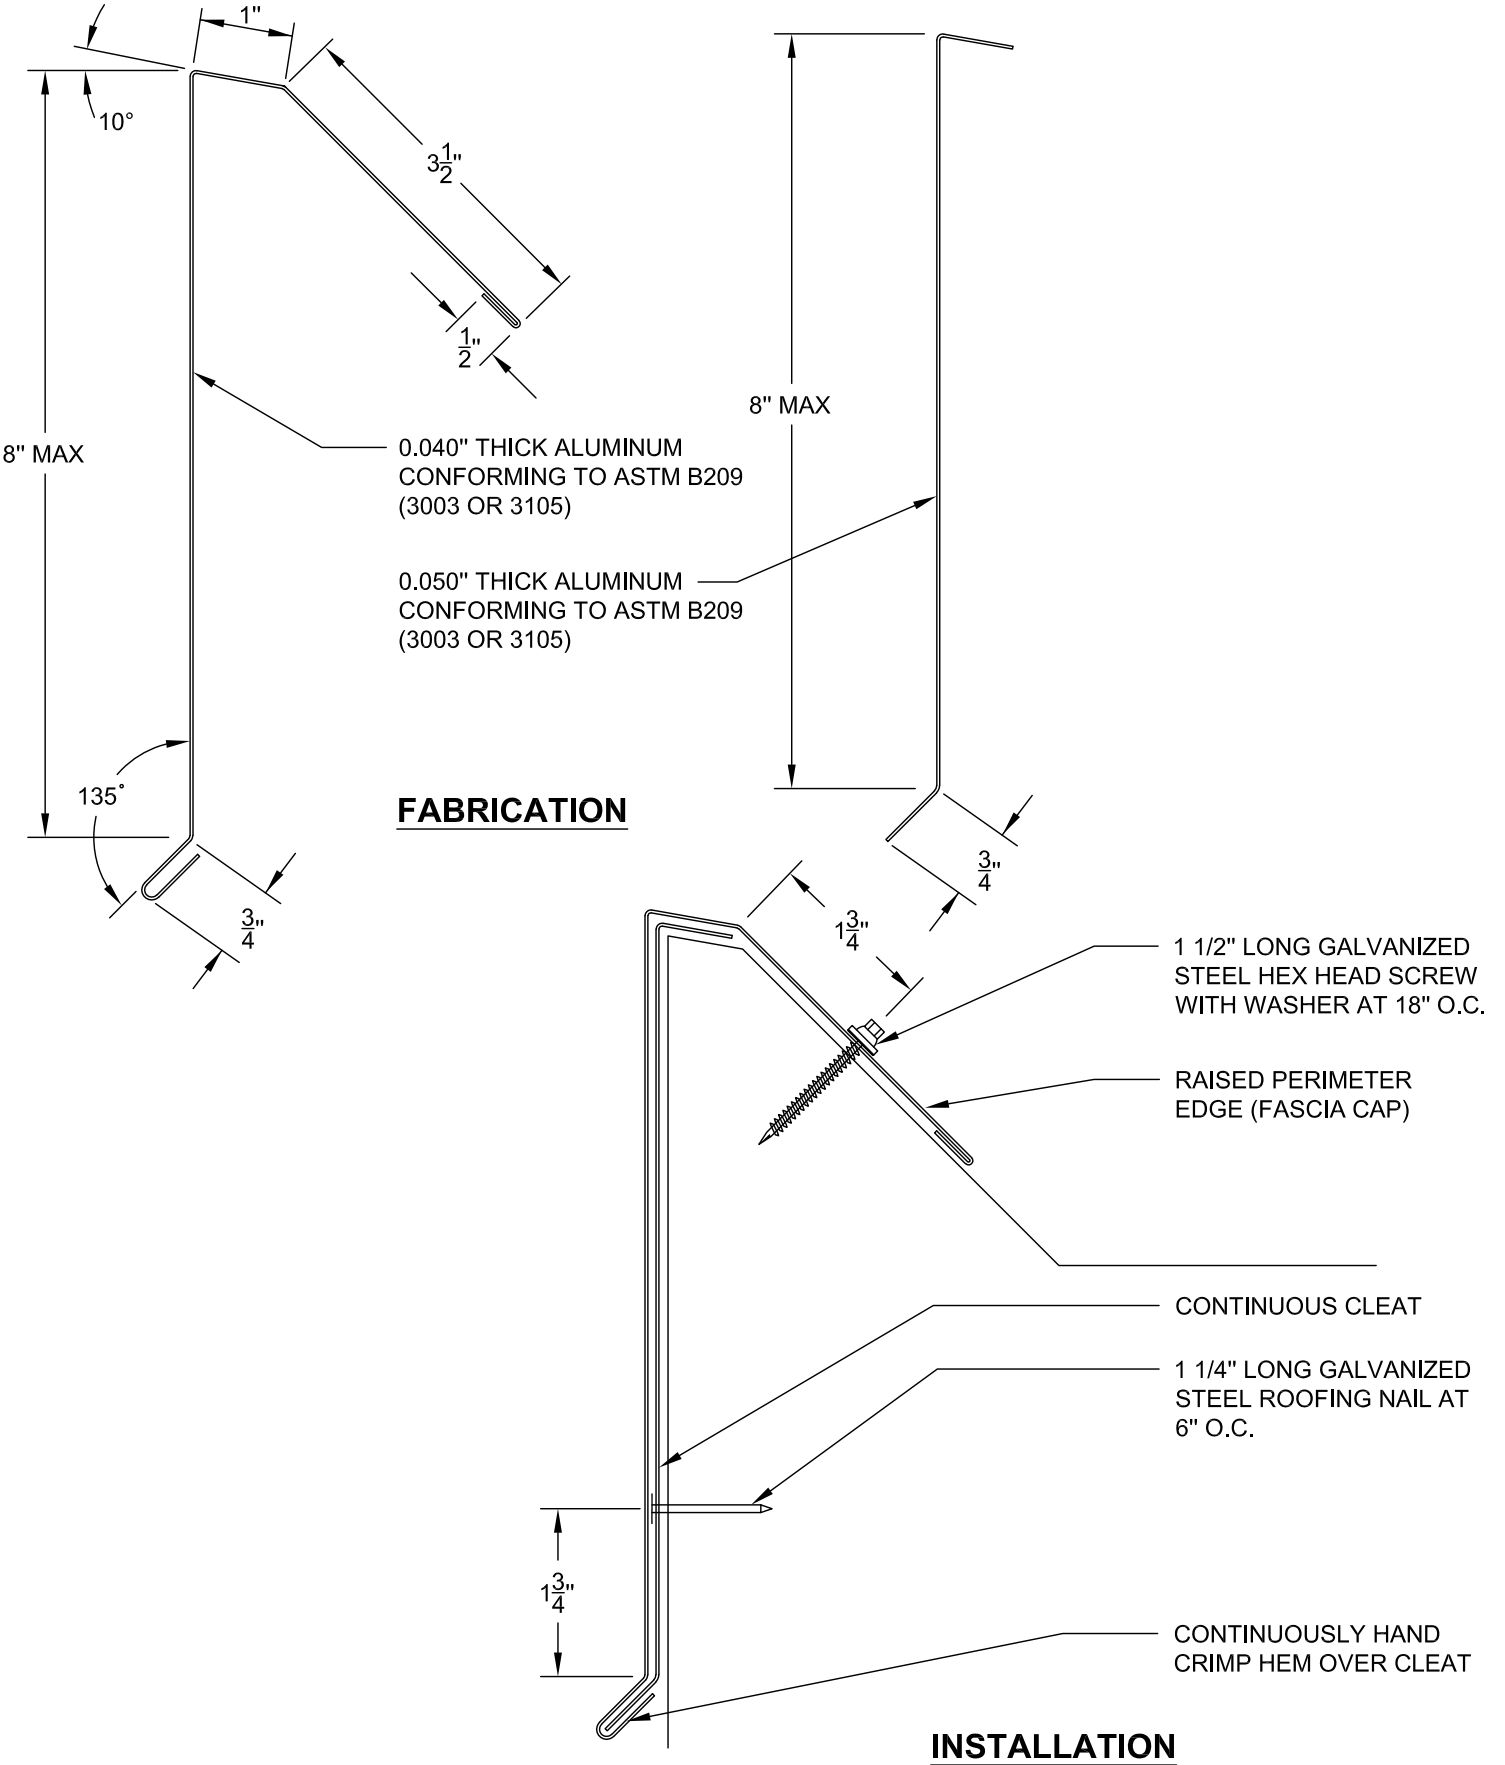

**RAISED PERIMETER EDGE
(FASCIA CAP) WITH FLAT DRIP**


- 24 GA. STEEL
- 22 GA. STEEL CLEAT
- CONTINUOUS FRONT FACE CLEAT AND GASKETED BACK FACE FASTENER

**ANSI/SPRI ES-1
TESTED RESISTANCE**


250 LBS./SQ. FT.

ITS-23

8/28/18

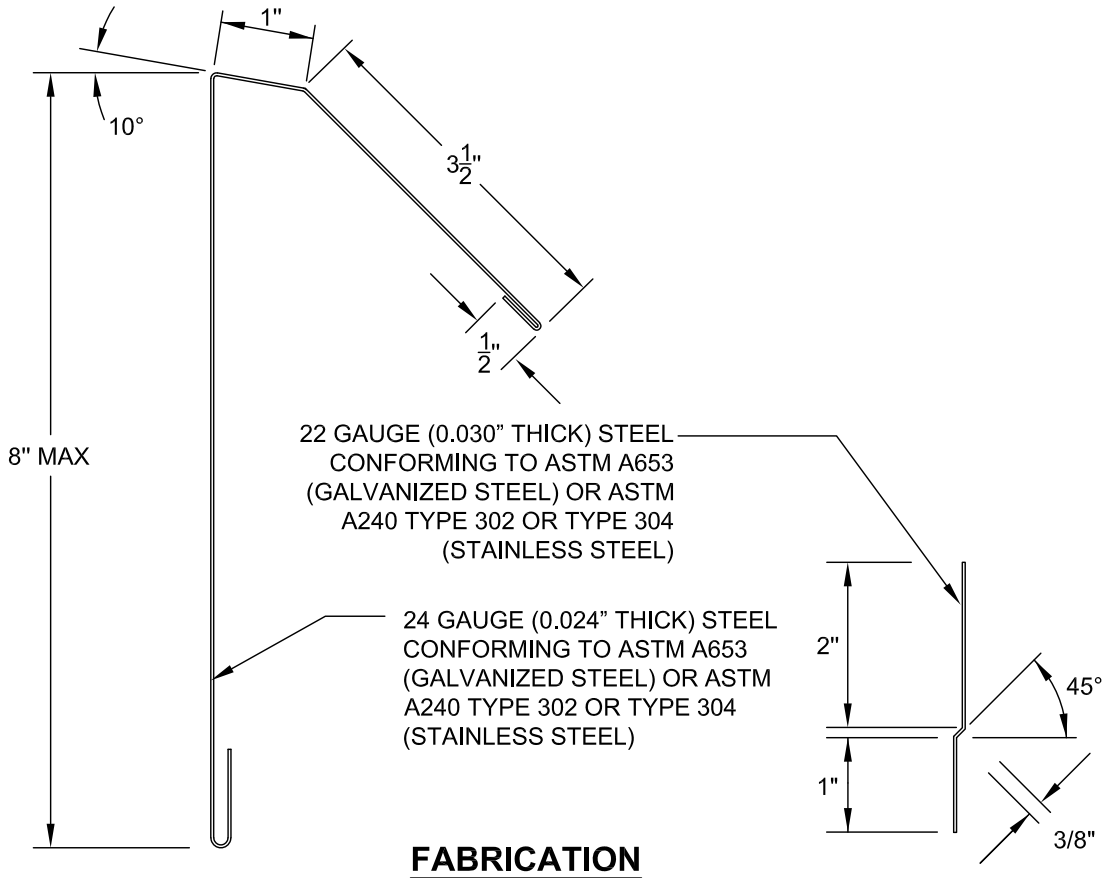


FABRICATION

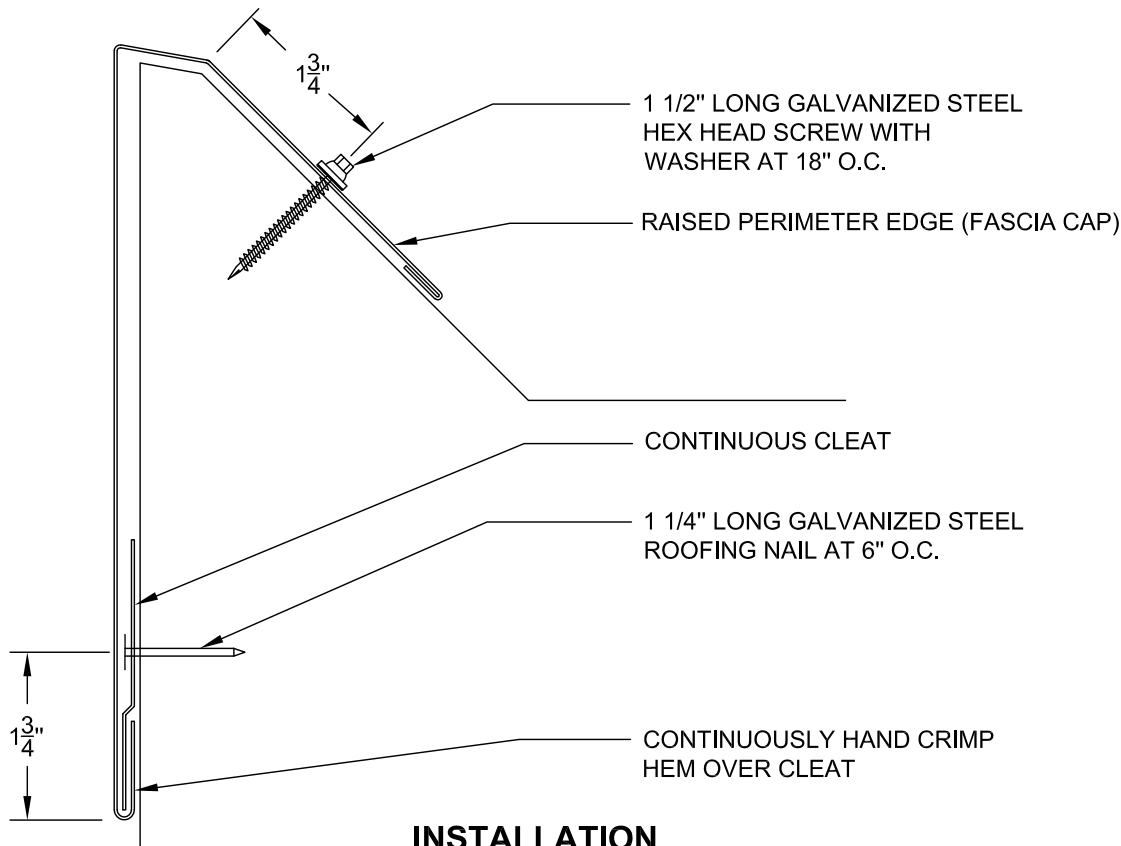


INSTALLATION

THE NRCA ROOFING MANUAL CONSTRUCTION DETAIL FC-4	RAISED PERIMETER EDGE (FASCIA CAP) WITH FLAT DRIP • 24 GA. STEEL • 22 GA. STEEL CLEAT • CONTINUOUS FRONT FACE CLEAT AND GASKETED BACK FACE FASTENER	ANSI/SPRI ES-1 TESTED RESISTANCE	ITS-23A 8/28/18
		250 LBS./SQ. FT.	


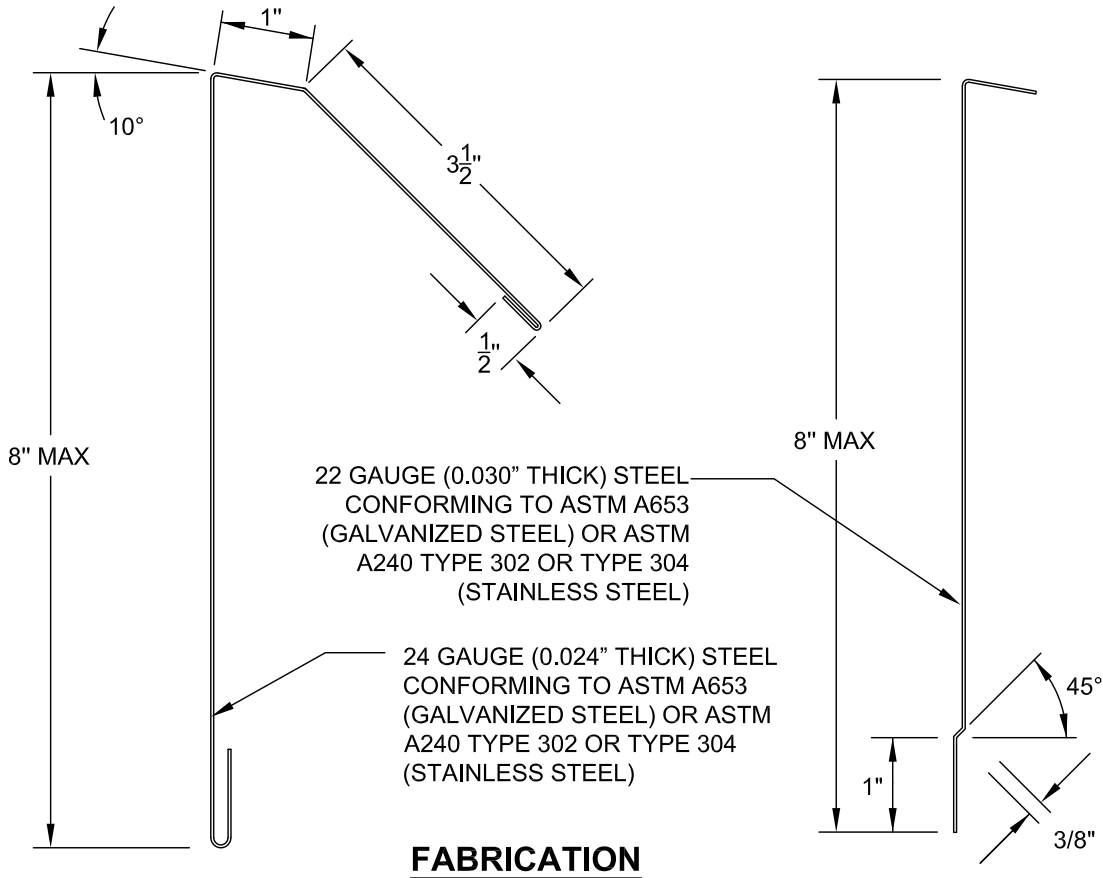


FABRICATION


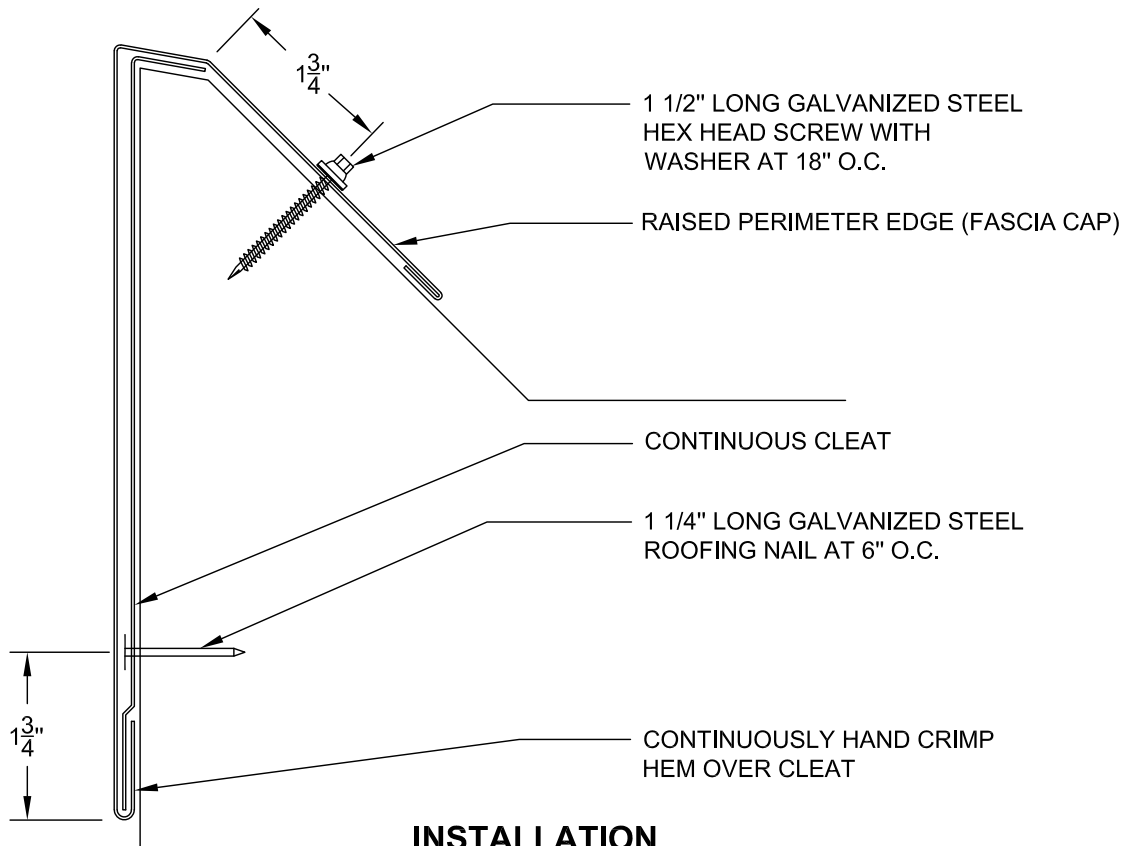


INSTALLATION


THE NRCA ROOFING MANUAL CONSTRUCTION DETAIL FC-3	RAISED PERIMETER EDGE (FASCIA CAP) WITH FLAT DRIP • 0.040" ALUMINUM • 0.040" ALUMINUM CLEAT • CONTINUOUS FRONT FACE CLEAT AND GASKETED BACK FACE FASTENER	ANSI/SPRI ES-1 TESTED RESISTANCE	ITS-24 8/28/18
		330 LBS./SQ. FT.	

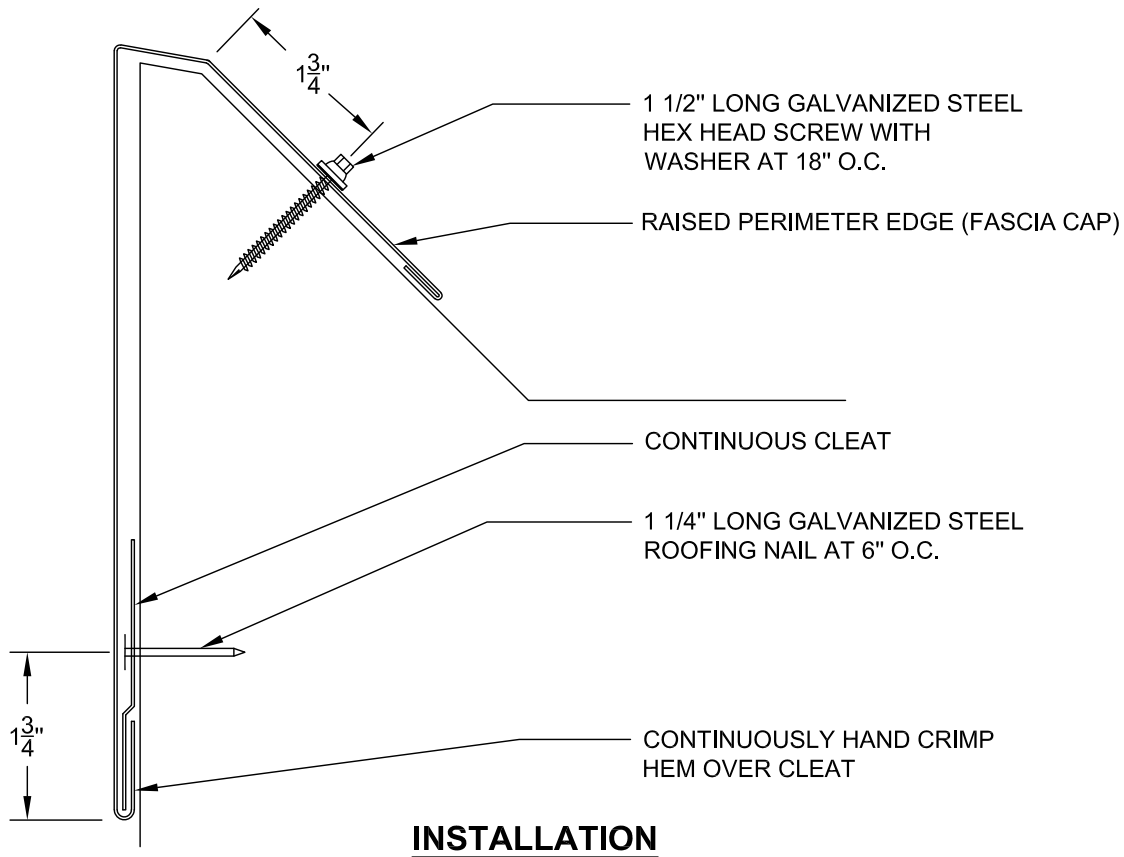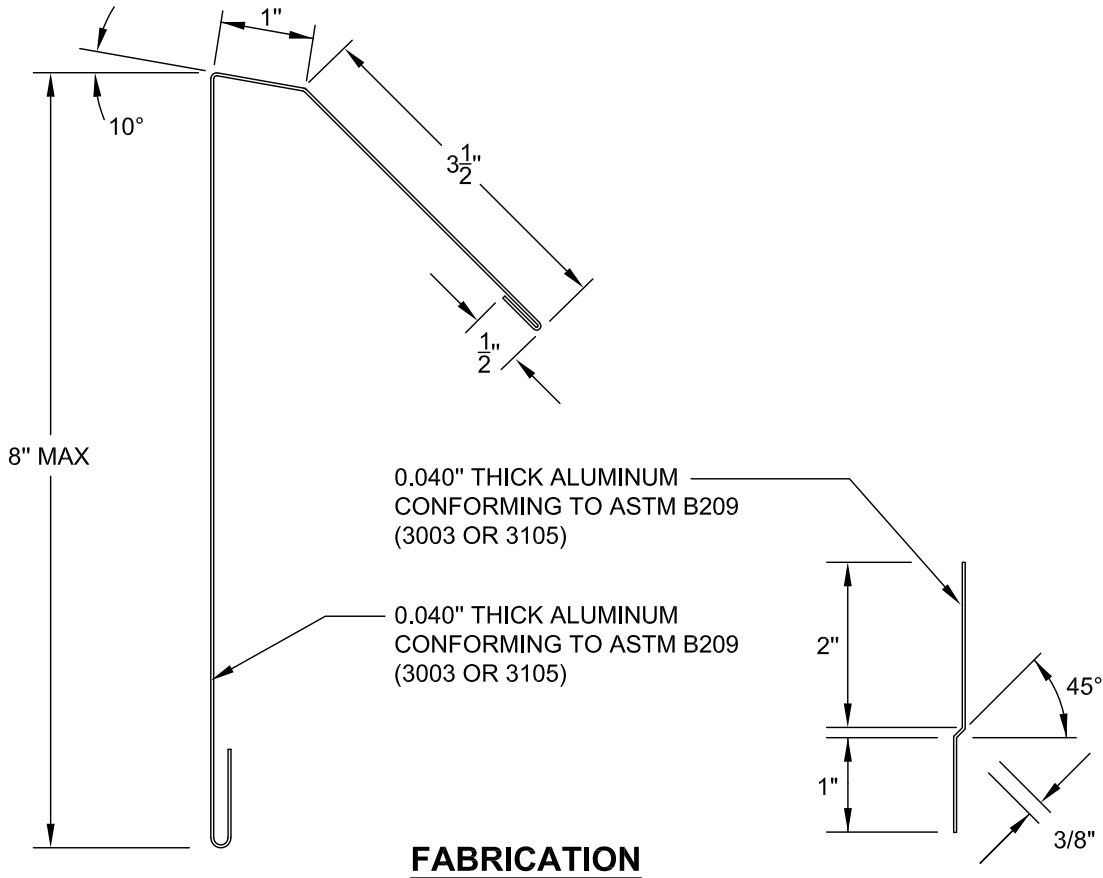


THE NRCA ROOFING MANUAL CONSTRUCTION DETAIL FC-4	RAISED PERIMETER EDGE (FASCIA CAP) WITH FLAT DRIP • 0.040" ALUMINUM • 0.040" ALUMINUM CLEAT • CONTINUOUS FRONT FACE CLEAT AND GASKETED BACK FACE FASTENER	ANSI/SPRI ES-1 TESTED RESISTANCE 330 LBS./SQ. FT.	ITS-24A 8/28/18

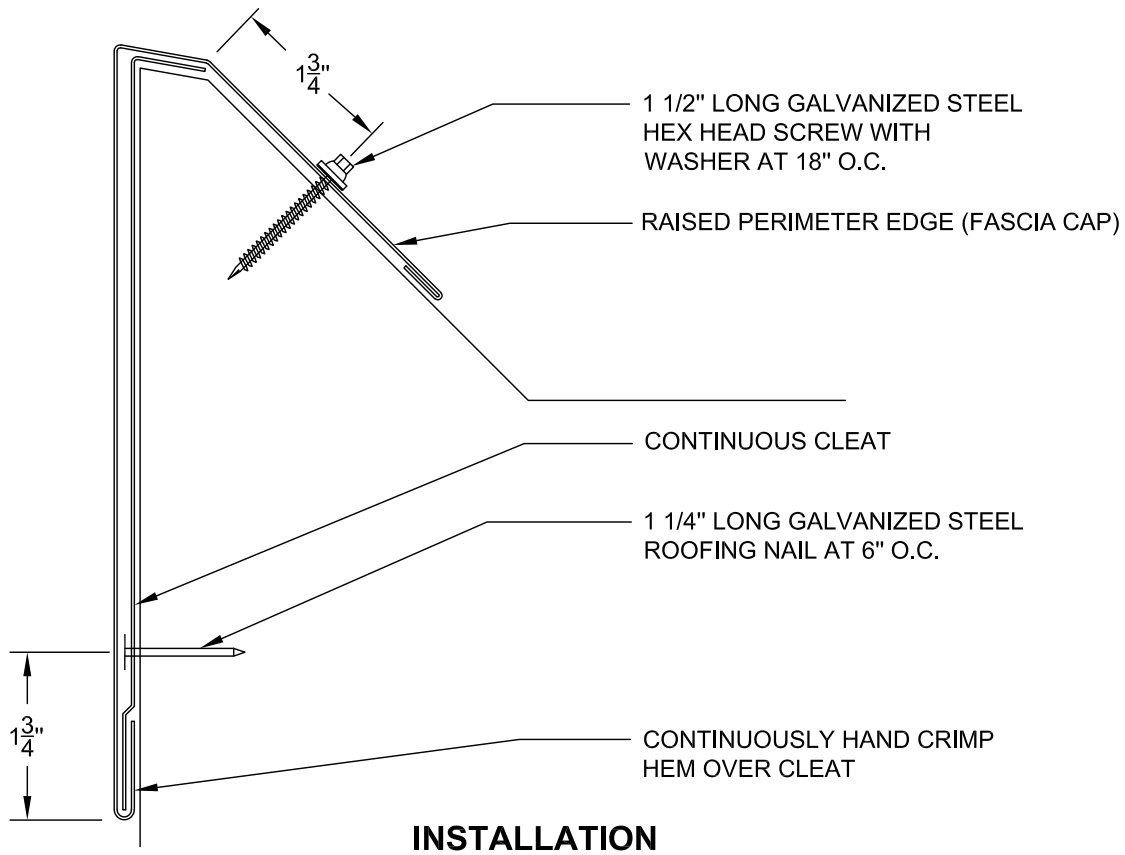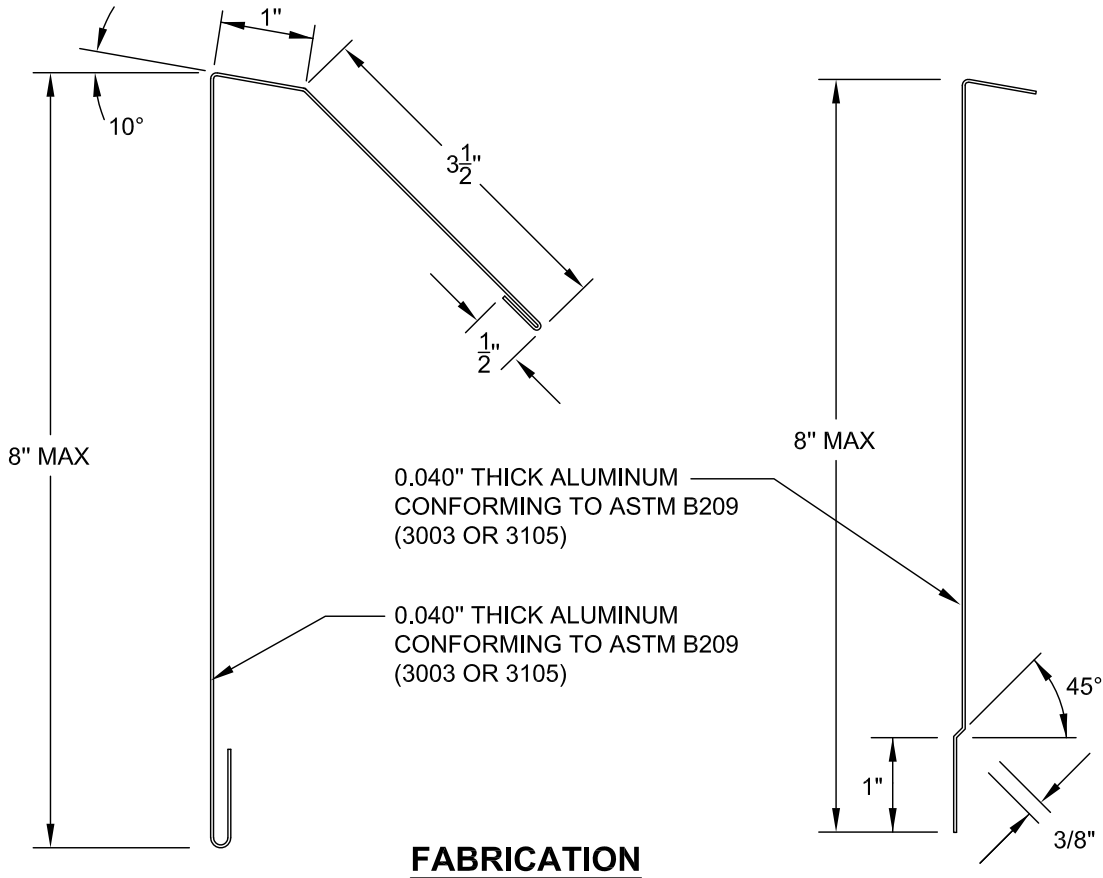


THE NRCA ROOFING MANUAL CONSTRUCTION DETAIL EE-1	EMBEDDED EDGE (A-TYPE) • 24 GA. STEEL • 22 GA. STEEL CLEAT • CONTINUOUS FRONT FACE CLEAT	ANSI/SPRI ES-1 TESTED RESISTANCE	ITS-25 8/28/18
		210 LBS./SQ. FT.	

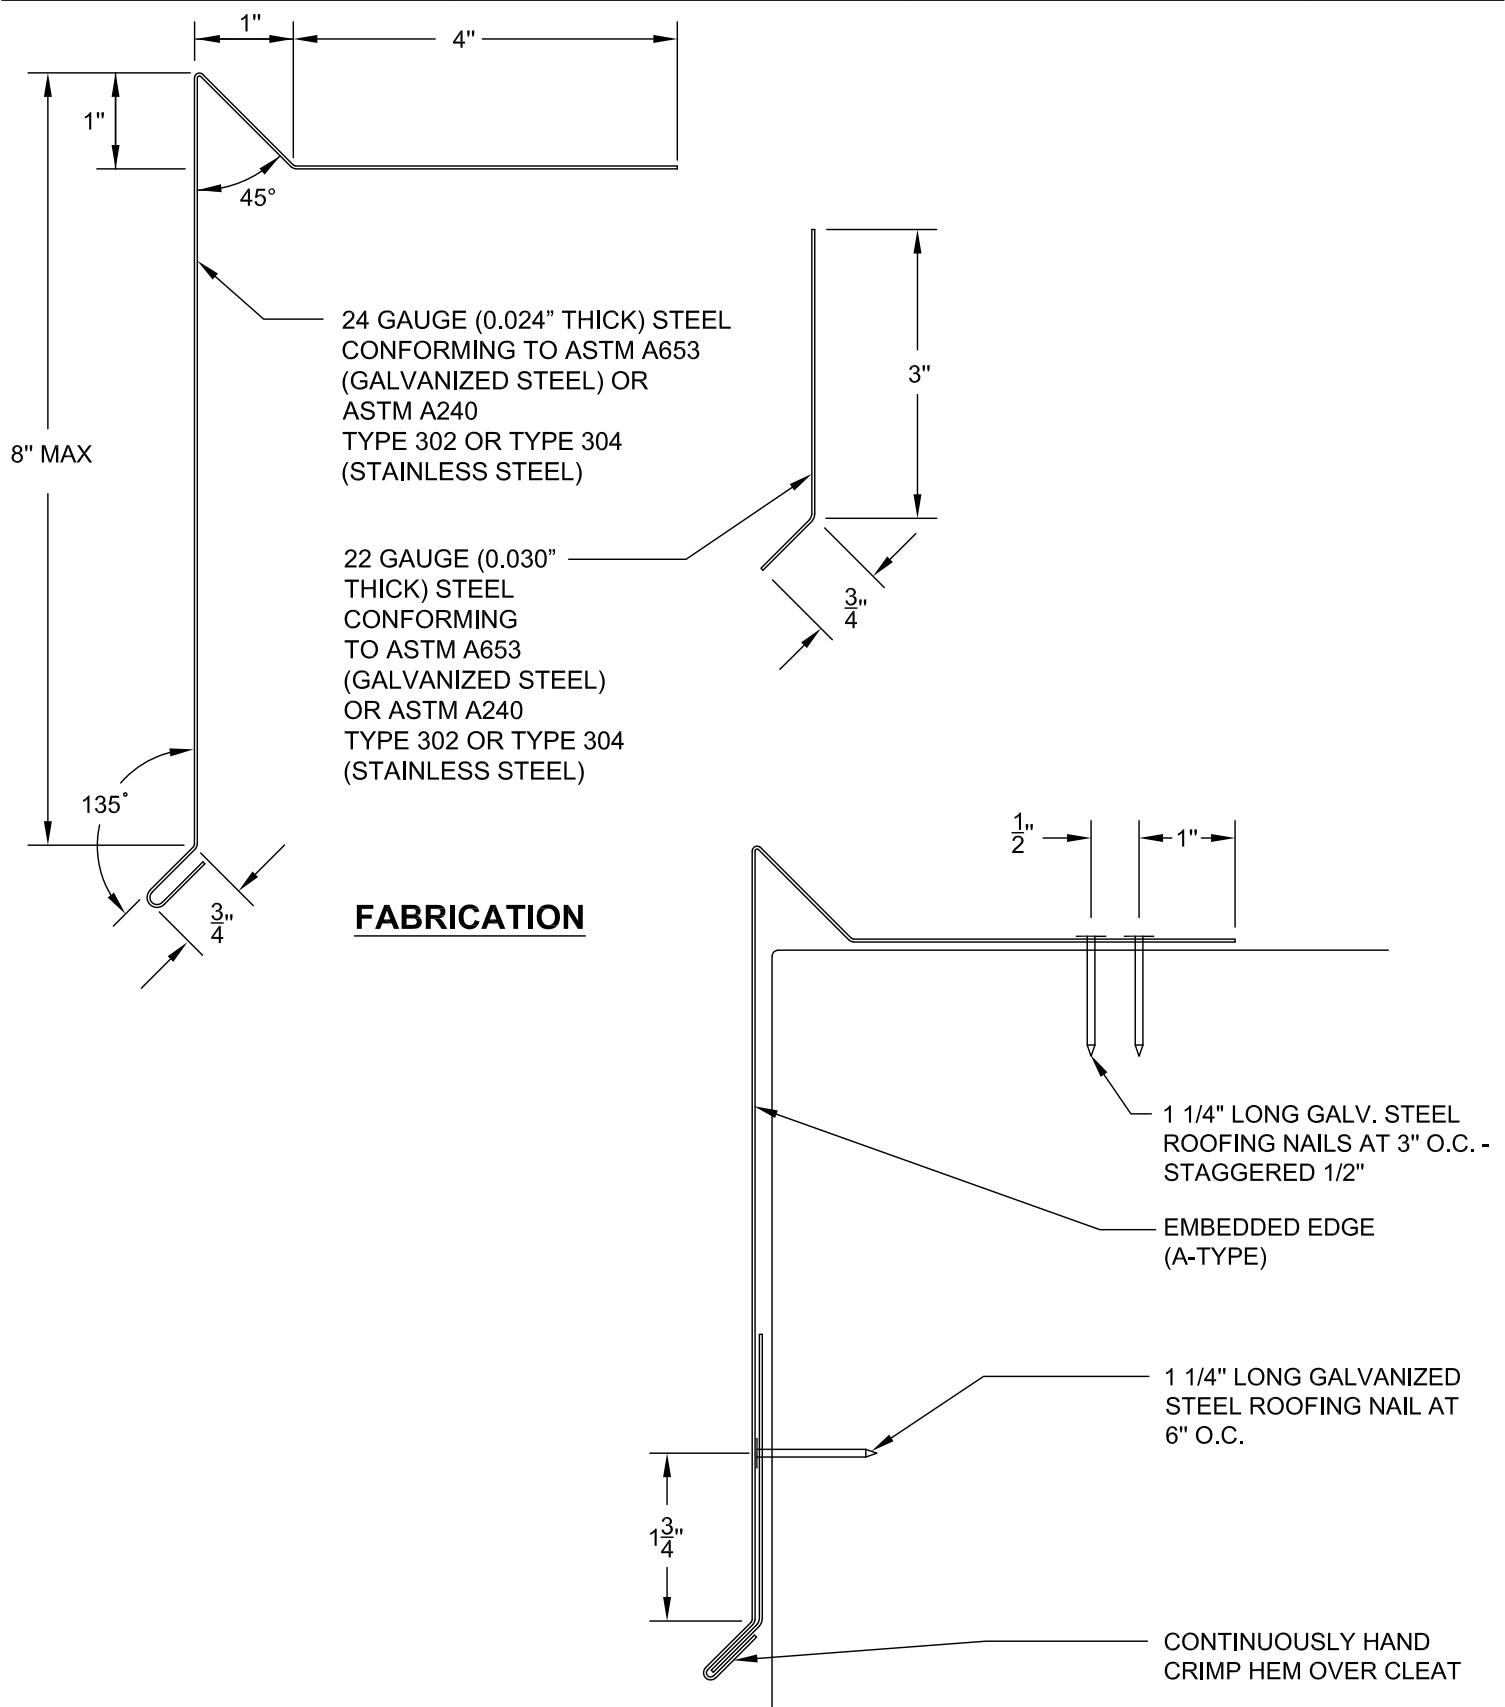

INSTALLATION

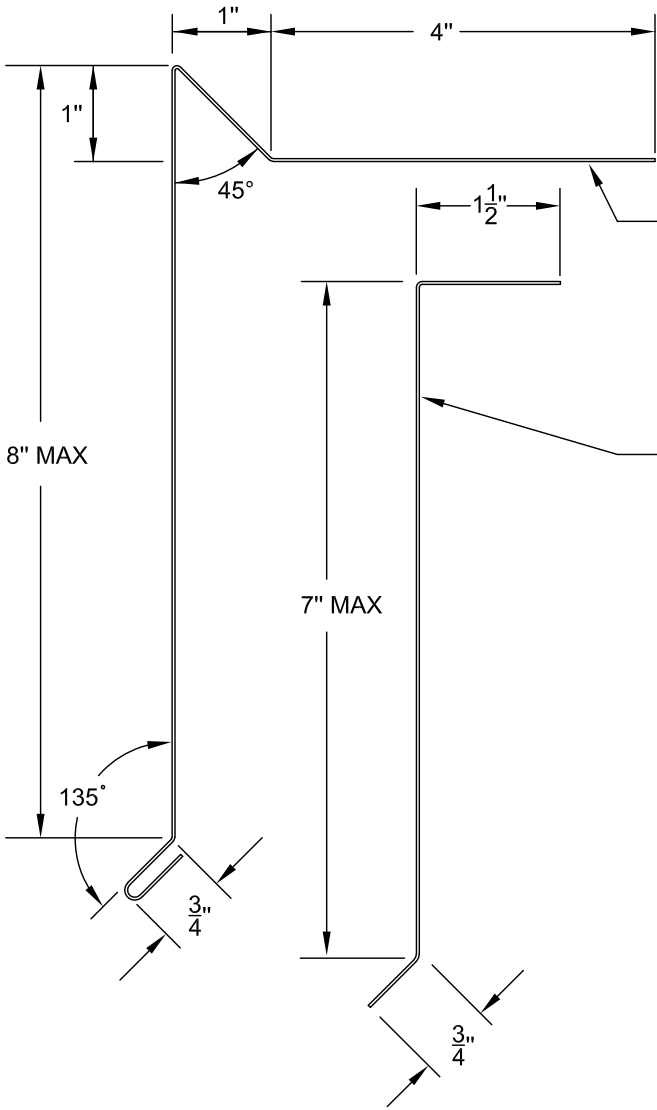


FABRICATION

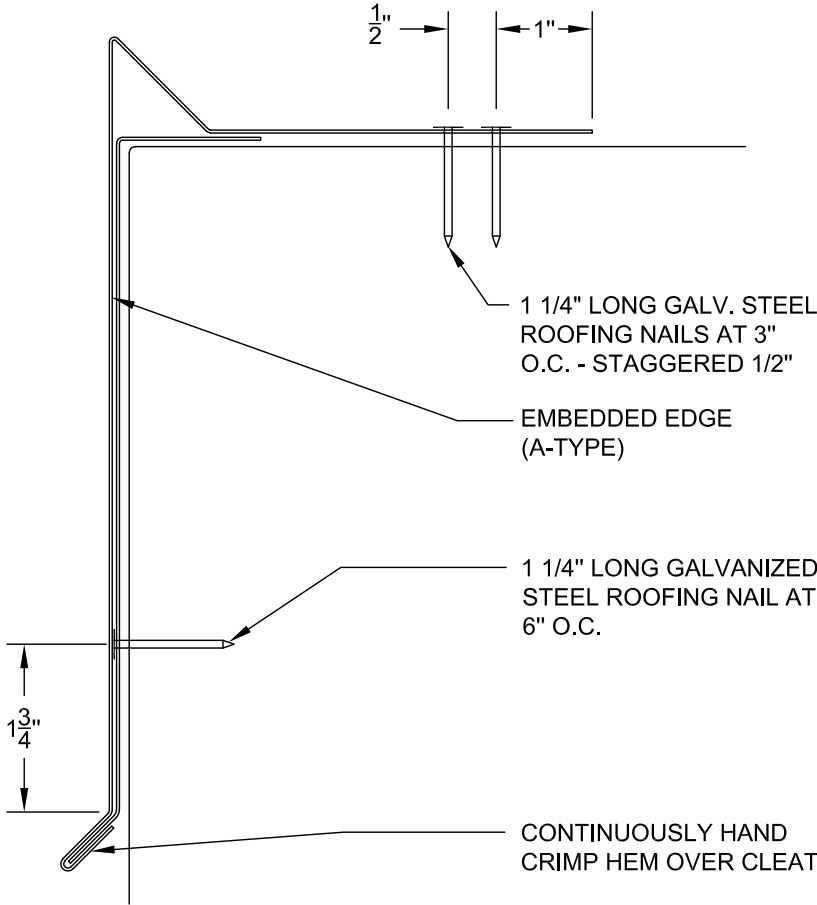


INSTALLATION


THE NRCA ROOFING MANUAL CONSTRUCTION DETAIL EE-1	EMBEDDED EDGE (A-TYPE) • 0.040" ALUMINUM • 0.040" ALUMINUM CLEAT • CONTINUOUS FRONT FACE CLEAT	ANSI/SPRI ES-1 TESTED RESISTANCE	ITS-26 8/28/18
		230 LBS./SQ. FT.	

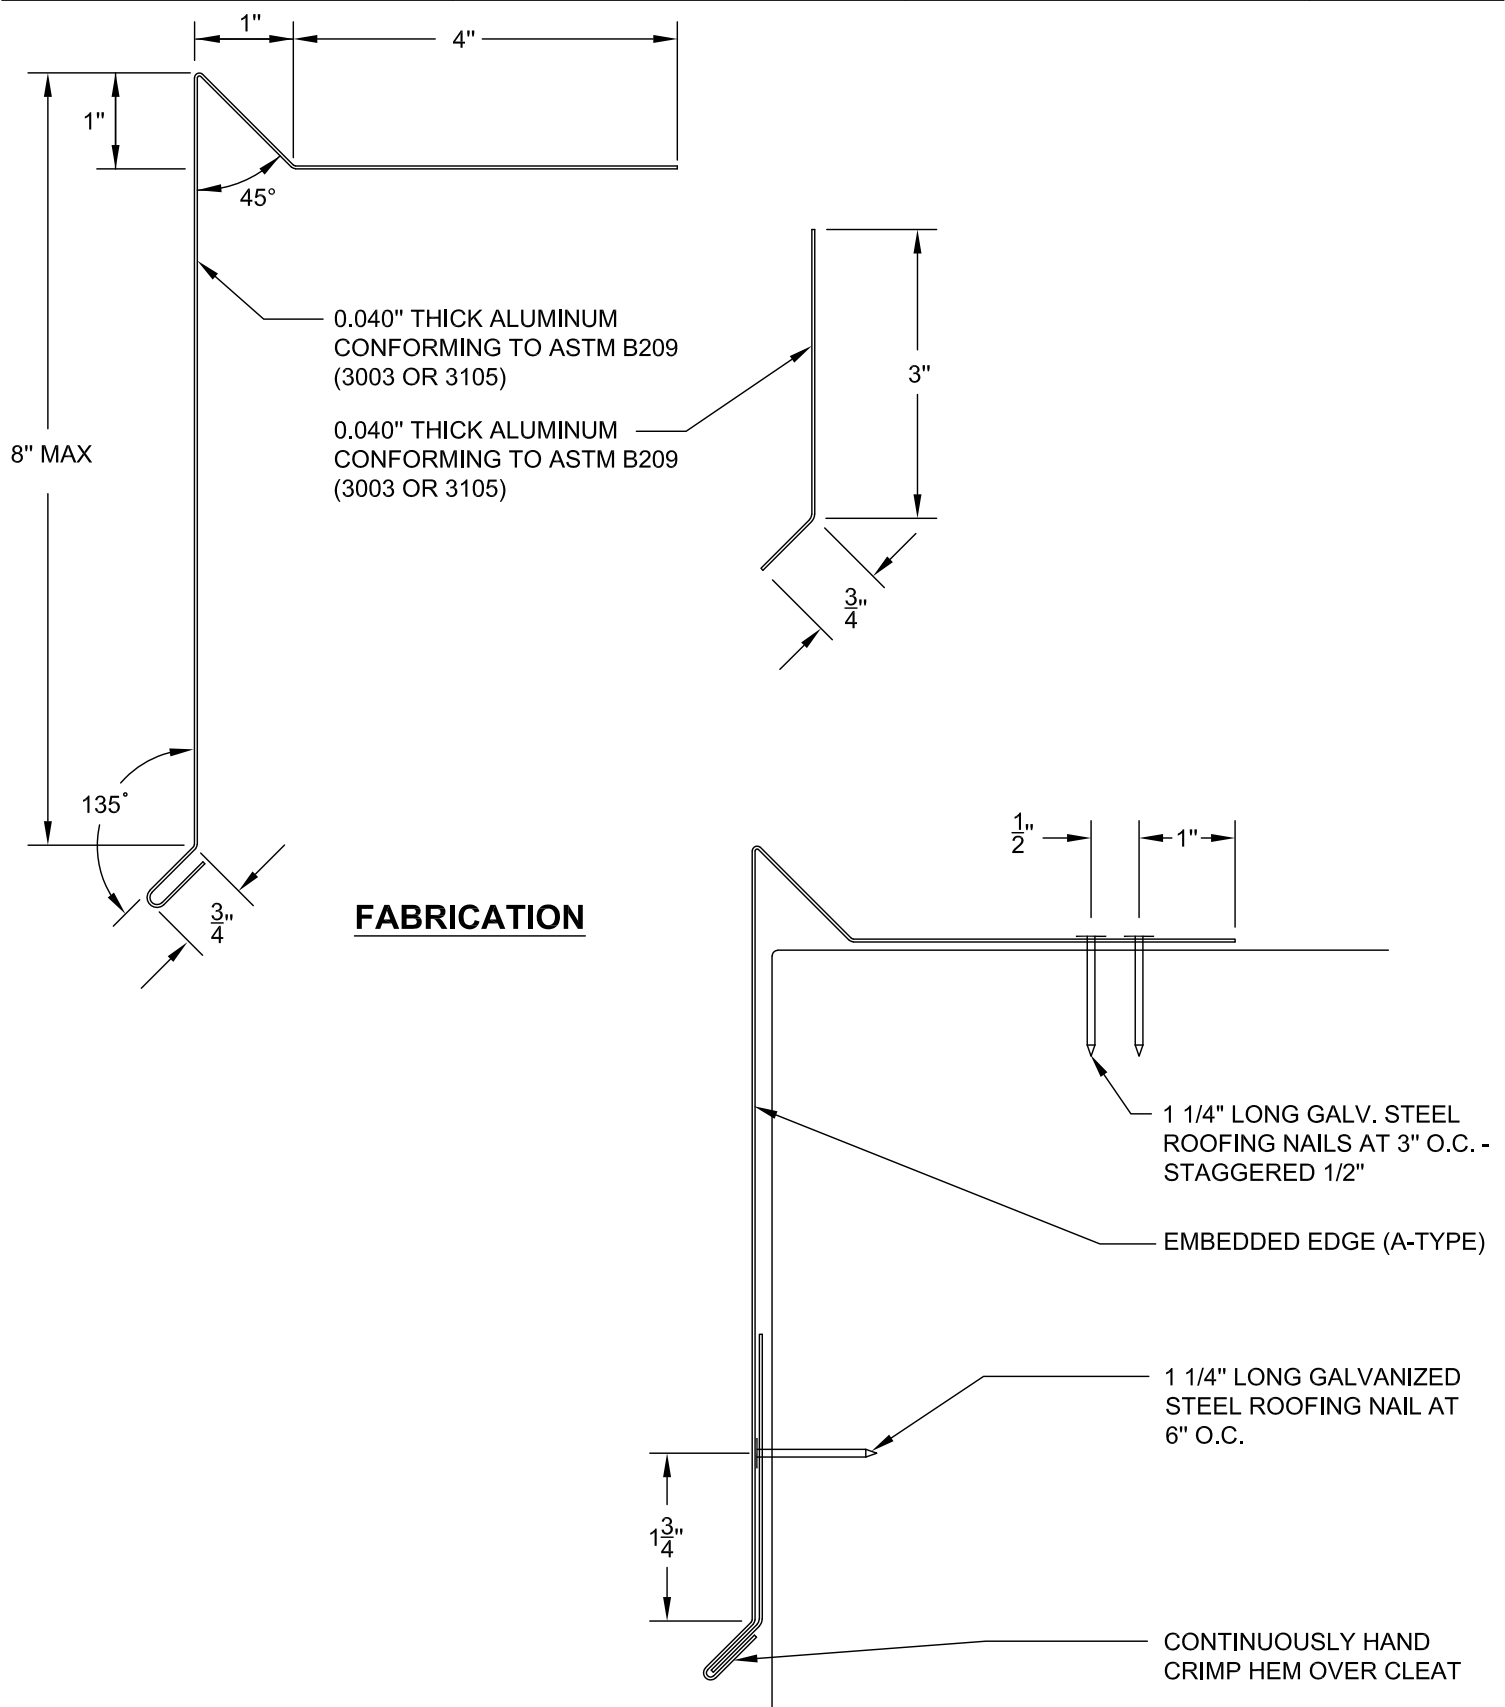

THE NRCA ROOFING MANUAL CONSTRUCTION DETAIL EE-2	EMBEDDED EDGE (A-TYPE) • 0.040" ALUMINUM • 0.040" ALUMINUM CLEAT • CONTINUOUS FRONT FACE CLEAT	ANSI/SPRI ES-1 TESTED RESISTANCE	ITS-26A 8/28/18
		230 LBS./SQ. FT.	

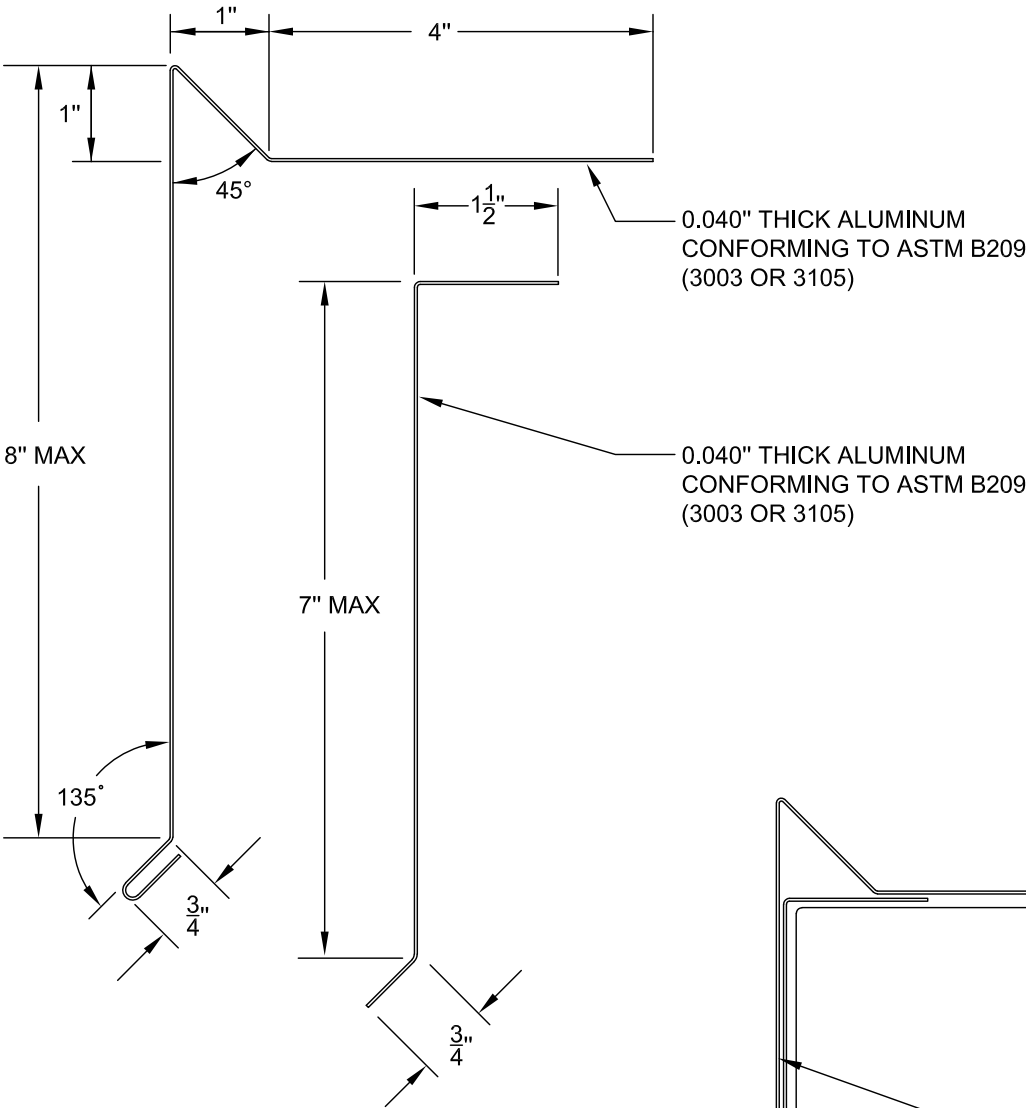



FABRICATION

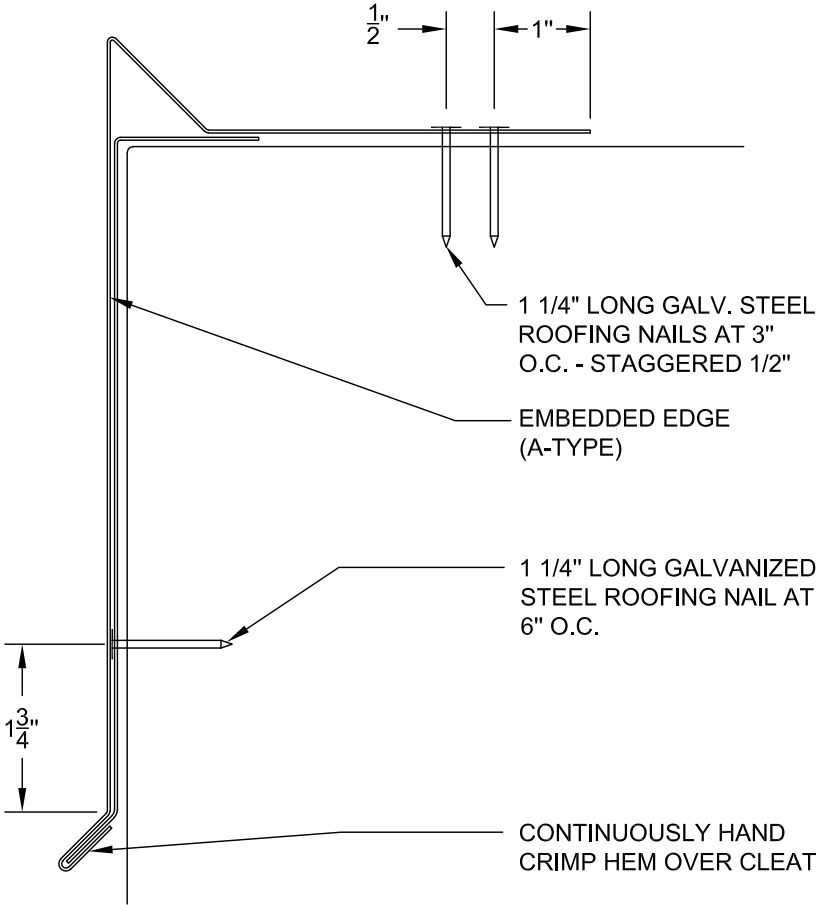


INSTALLATION

THE NRCA ROOFING MANUAL CONSTRUCTION DETAIL EE-1	EMBEDDED EDGE (A-TYPE) • 0.040" ALUMINUM • 0.050" ALUMINUM CLEAT • CONTINUOUS FRONT FACE CLEAT	ANSI/SPRI ES-1 TESTED RESISTANCE	ITS-27 8/28/18
		230 LBS./SQ. FT.	

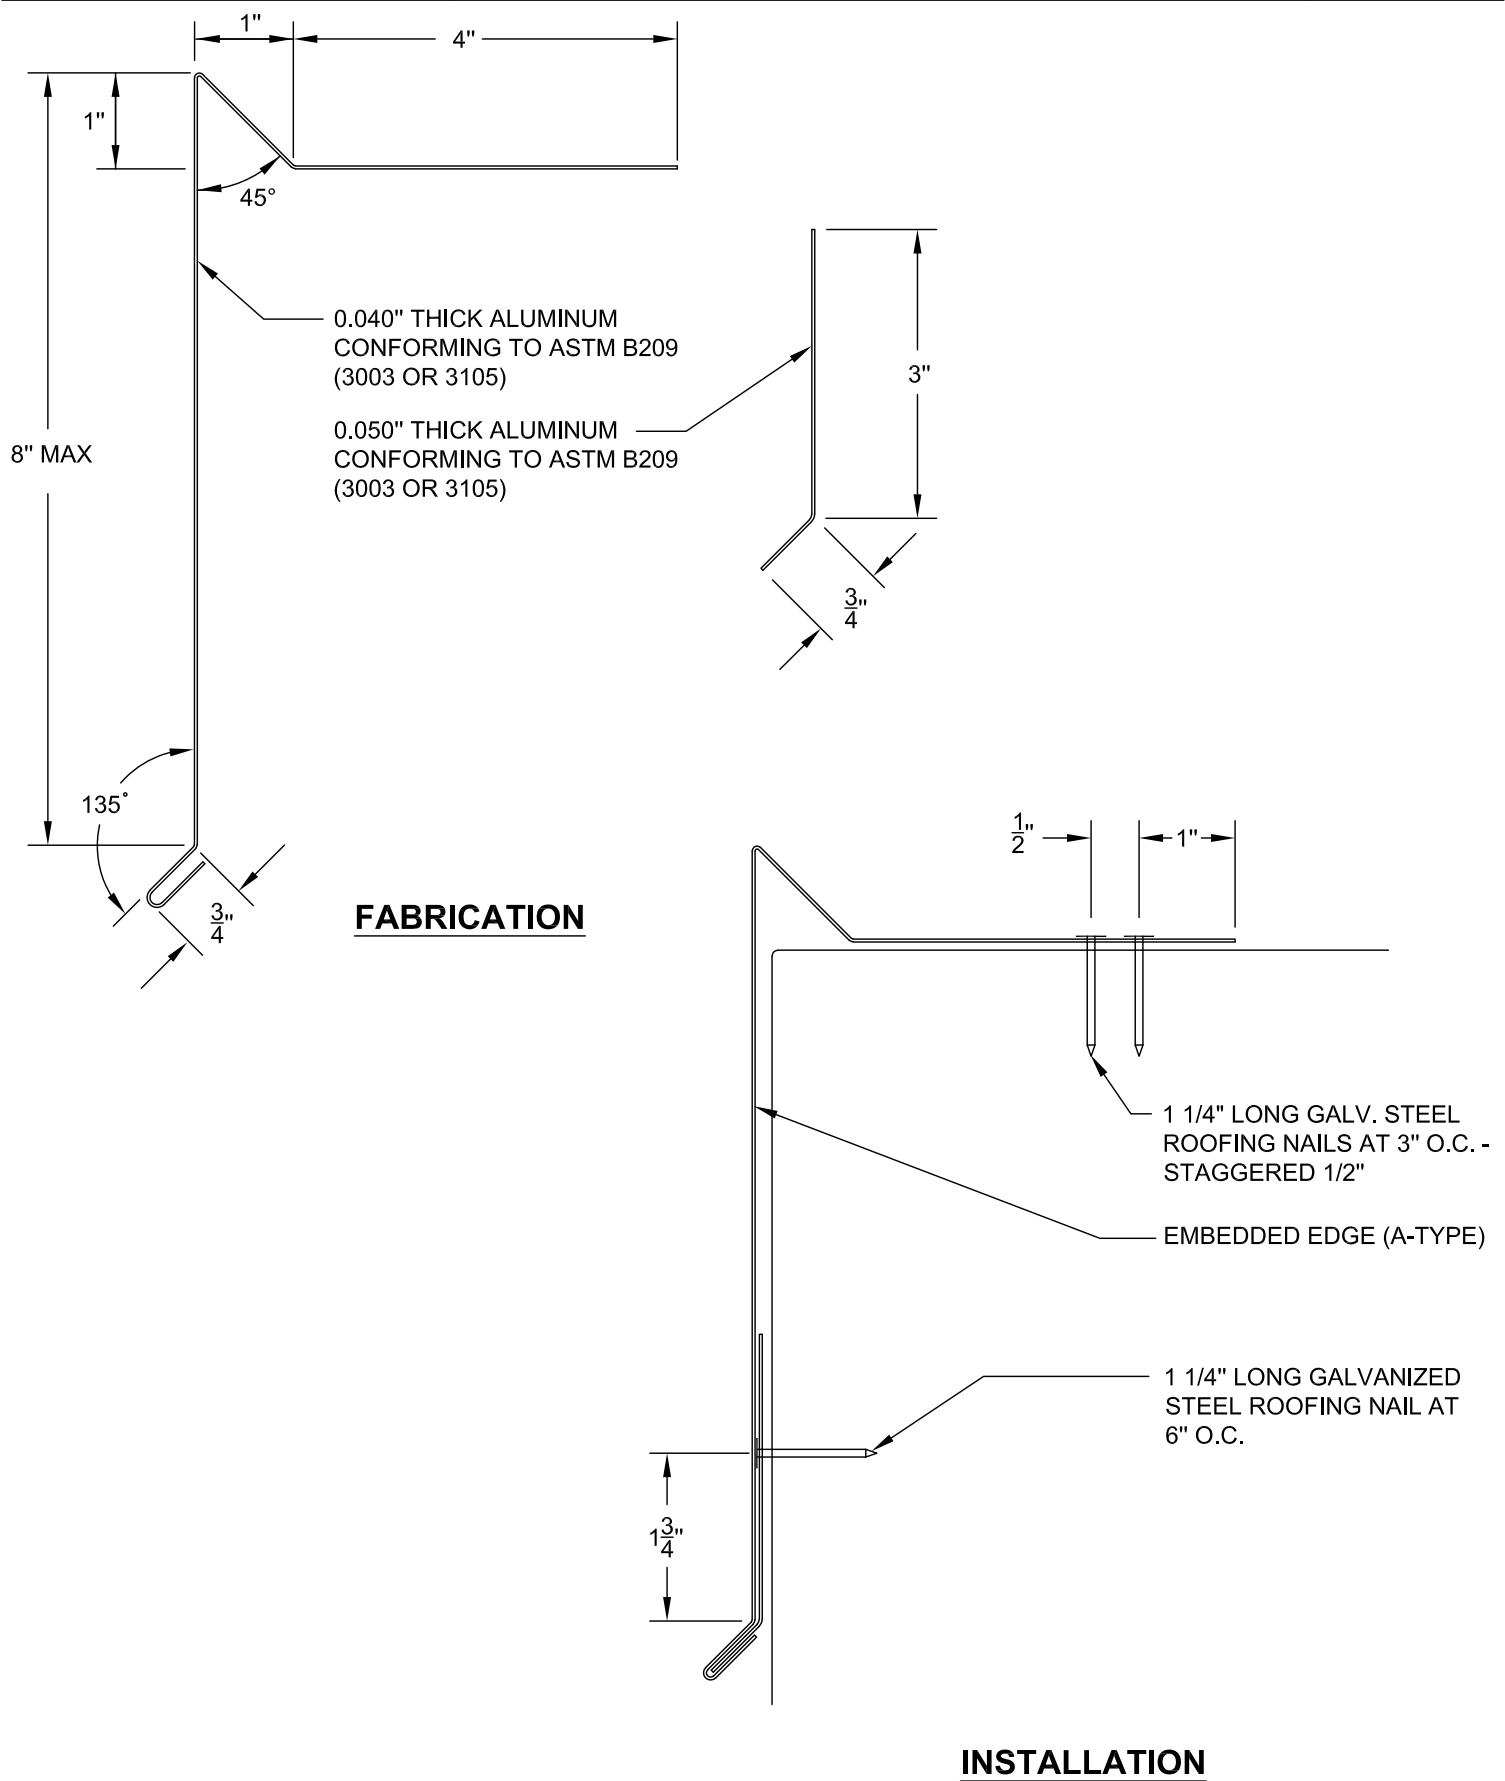


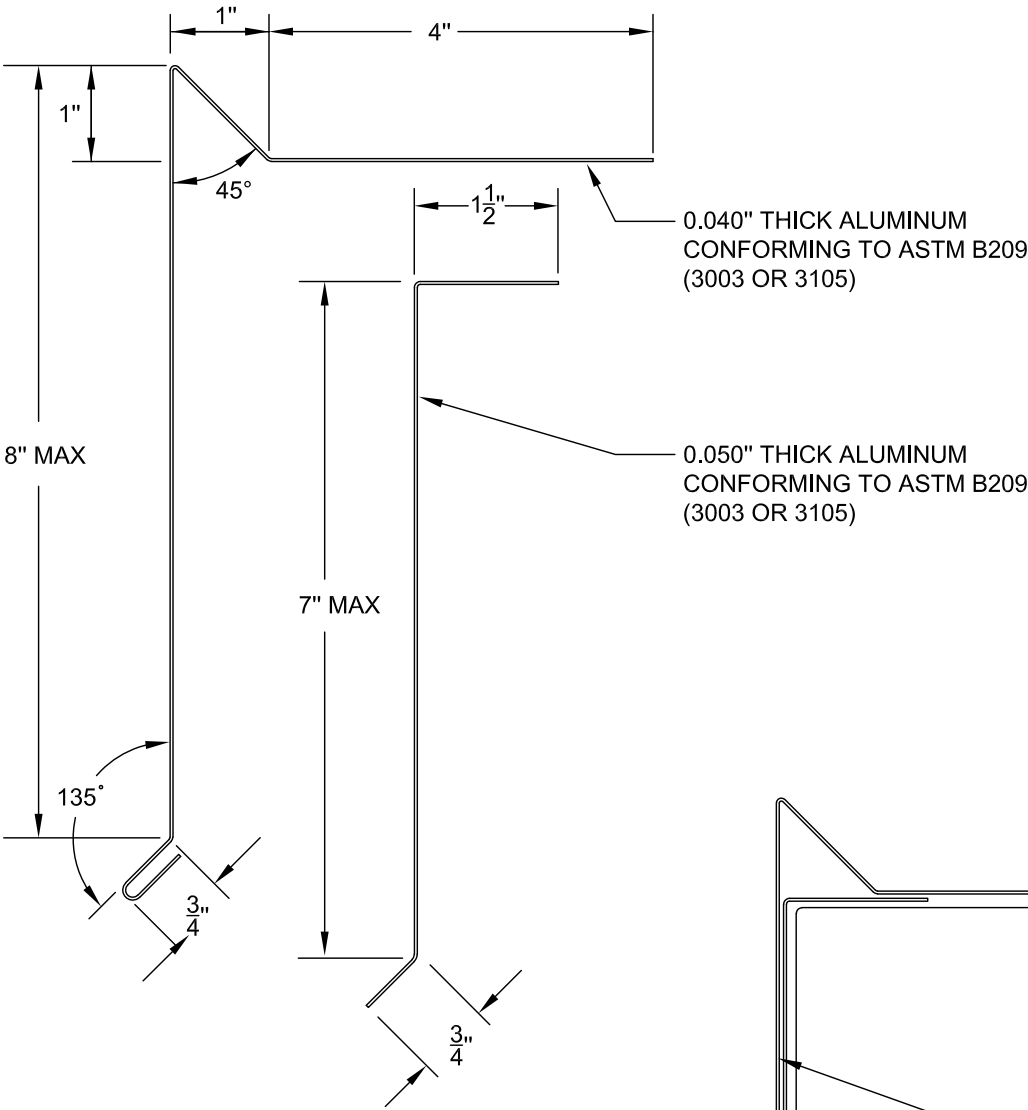


FABRICATION


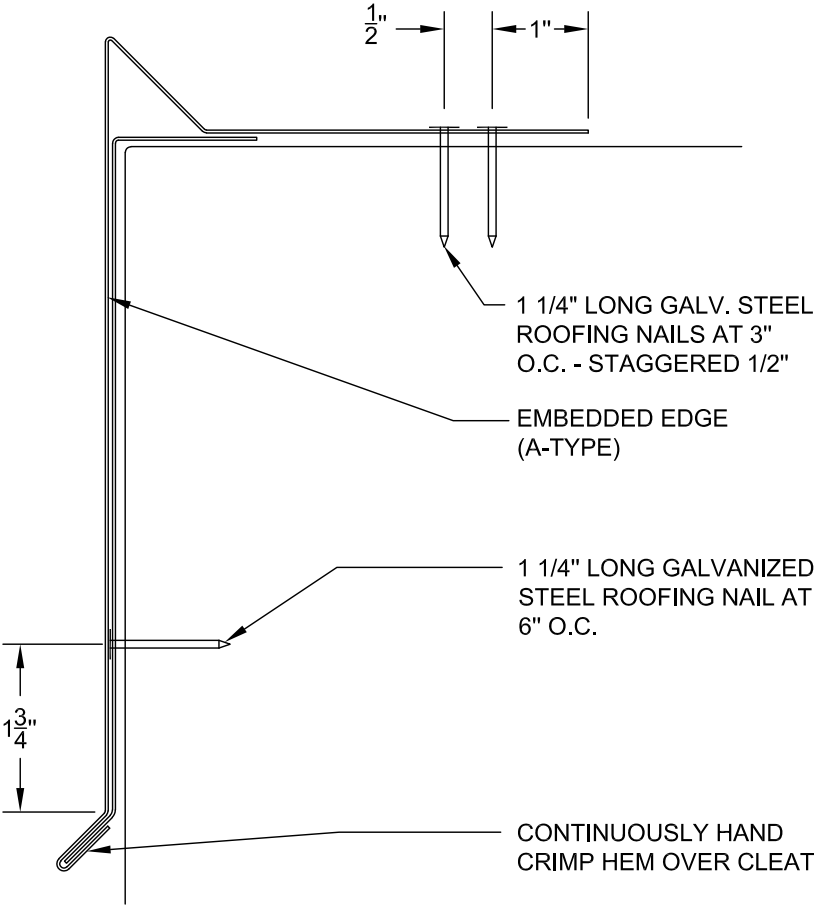


INSTALLATION



THE NRCA ROOFING MANUAL CONSTRUCTION DETAIL EE-3	EMBEDDED EDGE (A-TYPE) WITH FLAT DRIP <ul style="list-style-type: none"> • 24 GA. STEEL • 22 GA. STEEL CLEAT • CONTINUOUS FRONT FACE CLEAT 	ANSI/SPRI ES-1 TESTED RESISTANCE	ITS-28 8/28/18
		390 LBS./SQ. FT.	

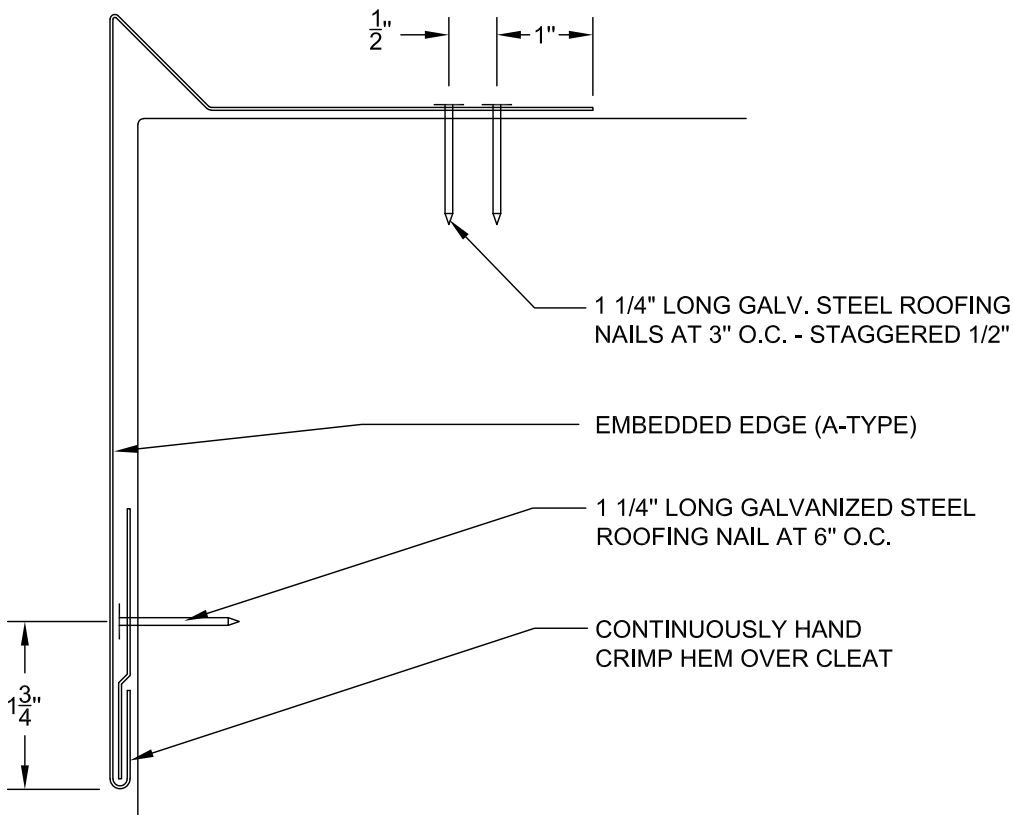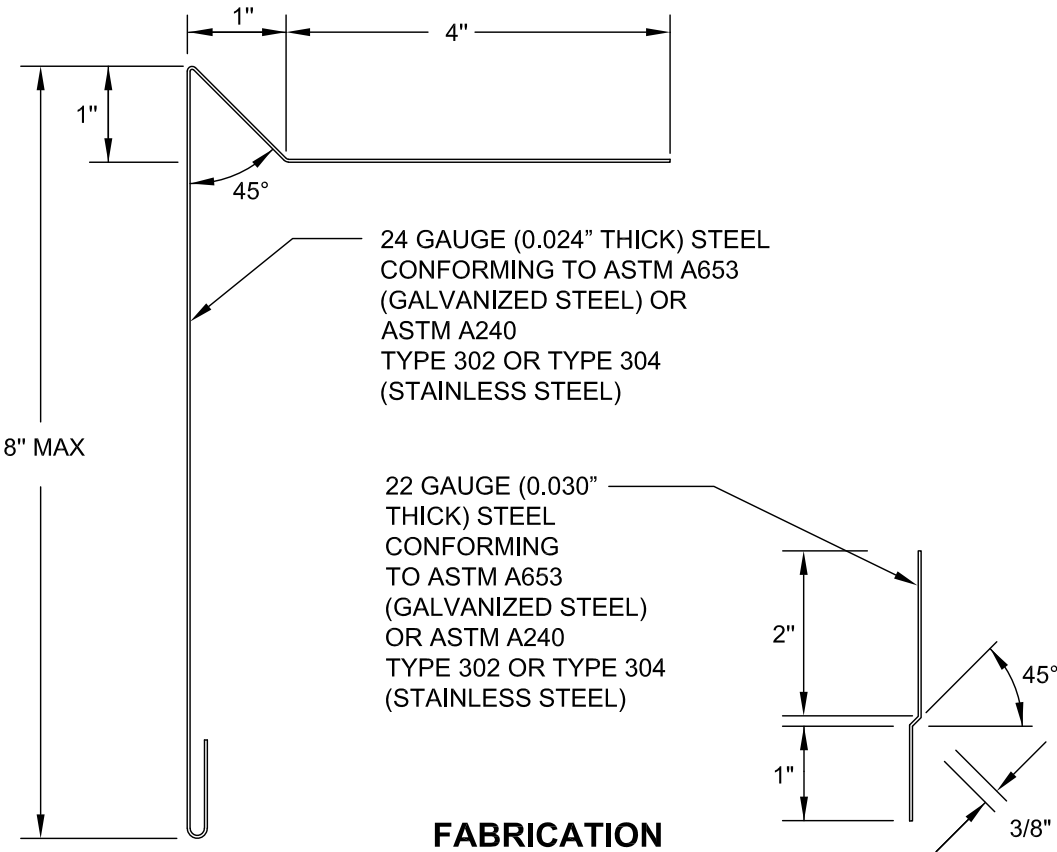


THE NRCA ROOFING MANUAL CONSTRUCTION DETAIL EE-3	EMBEDDED EDGE (A-TYPE) WITH FLAT DRIP <ul style="list-style-type: none"> • 0.040" ALUMINUM • 0.040" ALUMINUM CLEAT • CONTINUOUS FRONT FACE CLEAT 	ANSI/SPRI ES-1 TESTED RESISTANCE	ITS-29 8/28/18
		390 LBS./SQ. FT.	

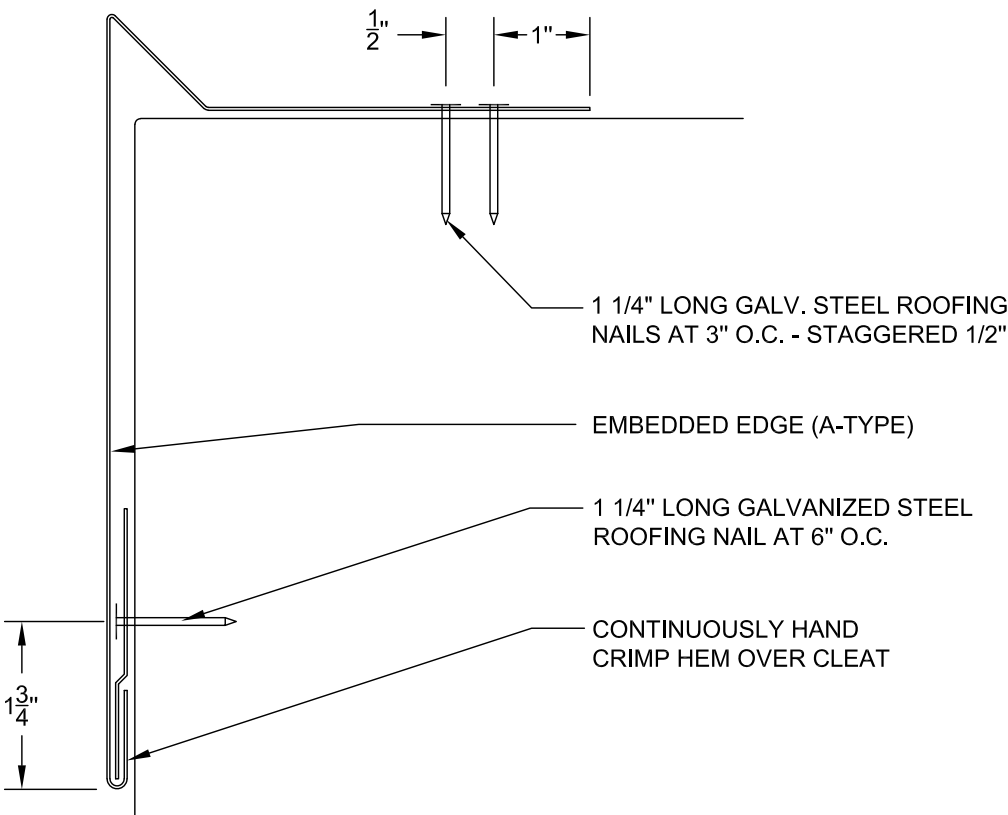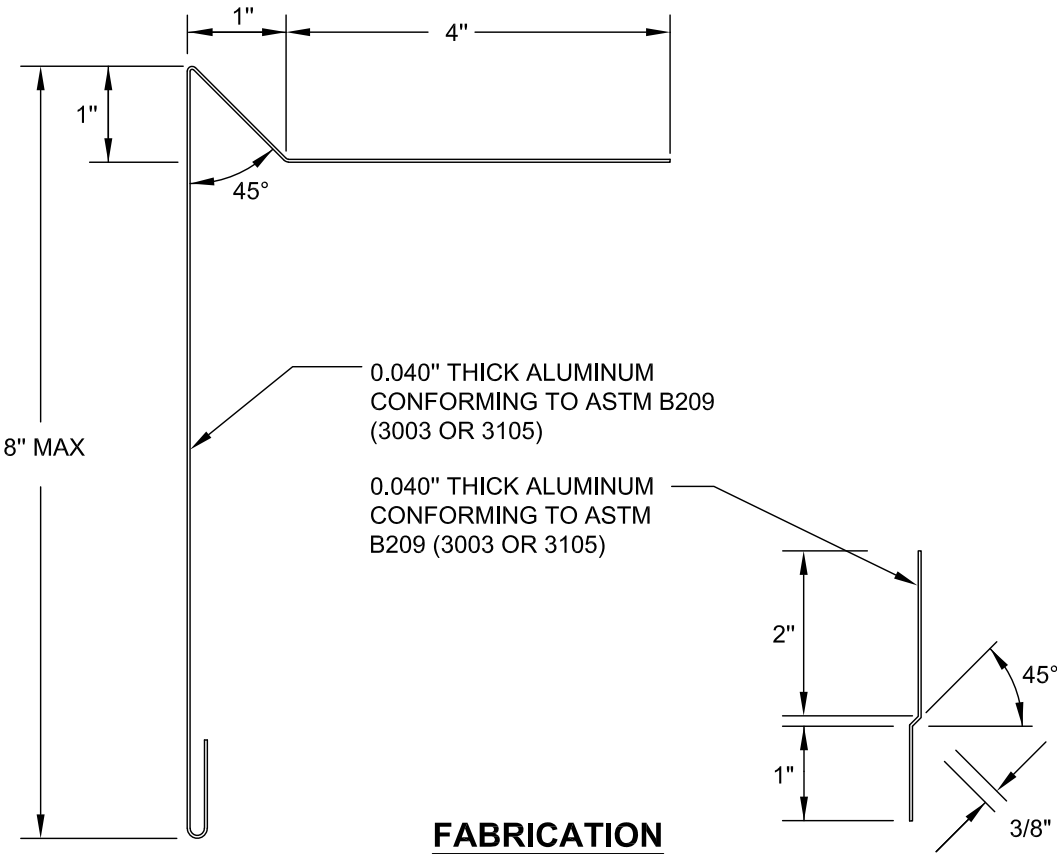

THE NRCA ROOFING MANUAL CONSTRUCTION DETAIL EE-4	EMBEDDED EDGE (A-TYPE) WITH FLAT DRIP • 0.040" ALUMINUM • 0.040" ALUMINUM CLEAT • CONTINUOUS FRONT FACE CLEAT	ANSI/SPRI ES-1 TESTED RESISTANCE	ITS-29A 8/28/18
		390 LBS./SQ. FT.	

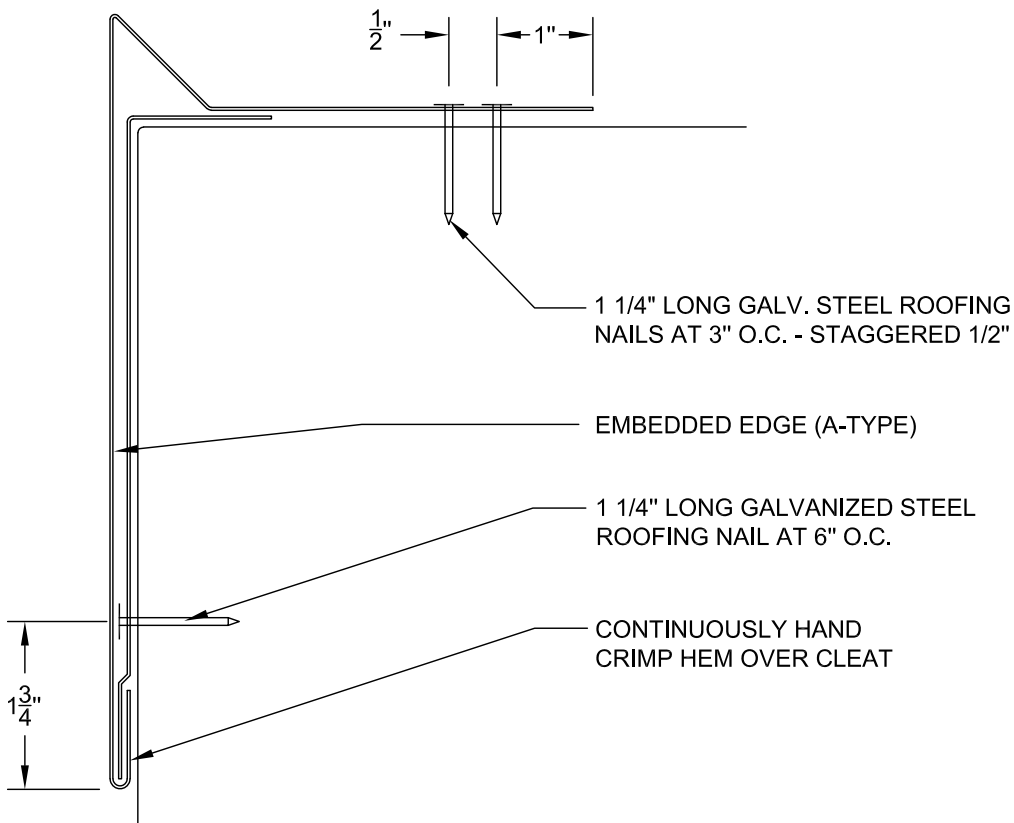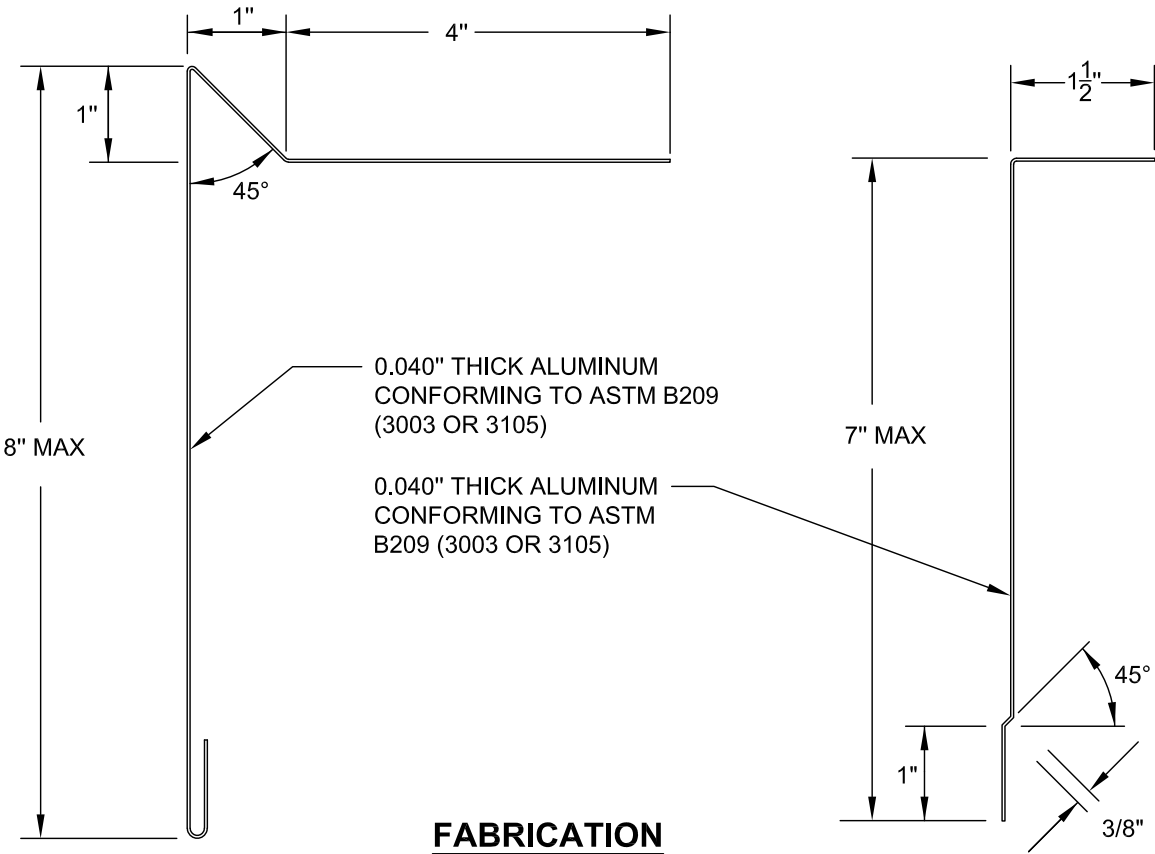

THE NRCA ROOFING MANUAL CONSTRUCTION DETAIL EE-5	EMBEDDED EDGE (L-TYPE) • 24 GA. STEEL • 22 GA. STEEL CLEAT • CONTINUOUS FRONT FACE CLEAT	ANSI/SPRI ES-1 TESTED RESISTANCE	ITS-30 8/28/18
		210 LBS./SQ. FT.	

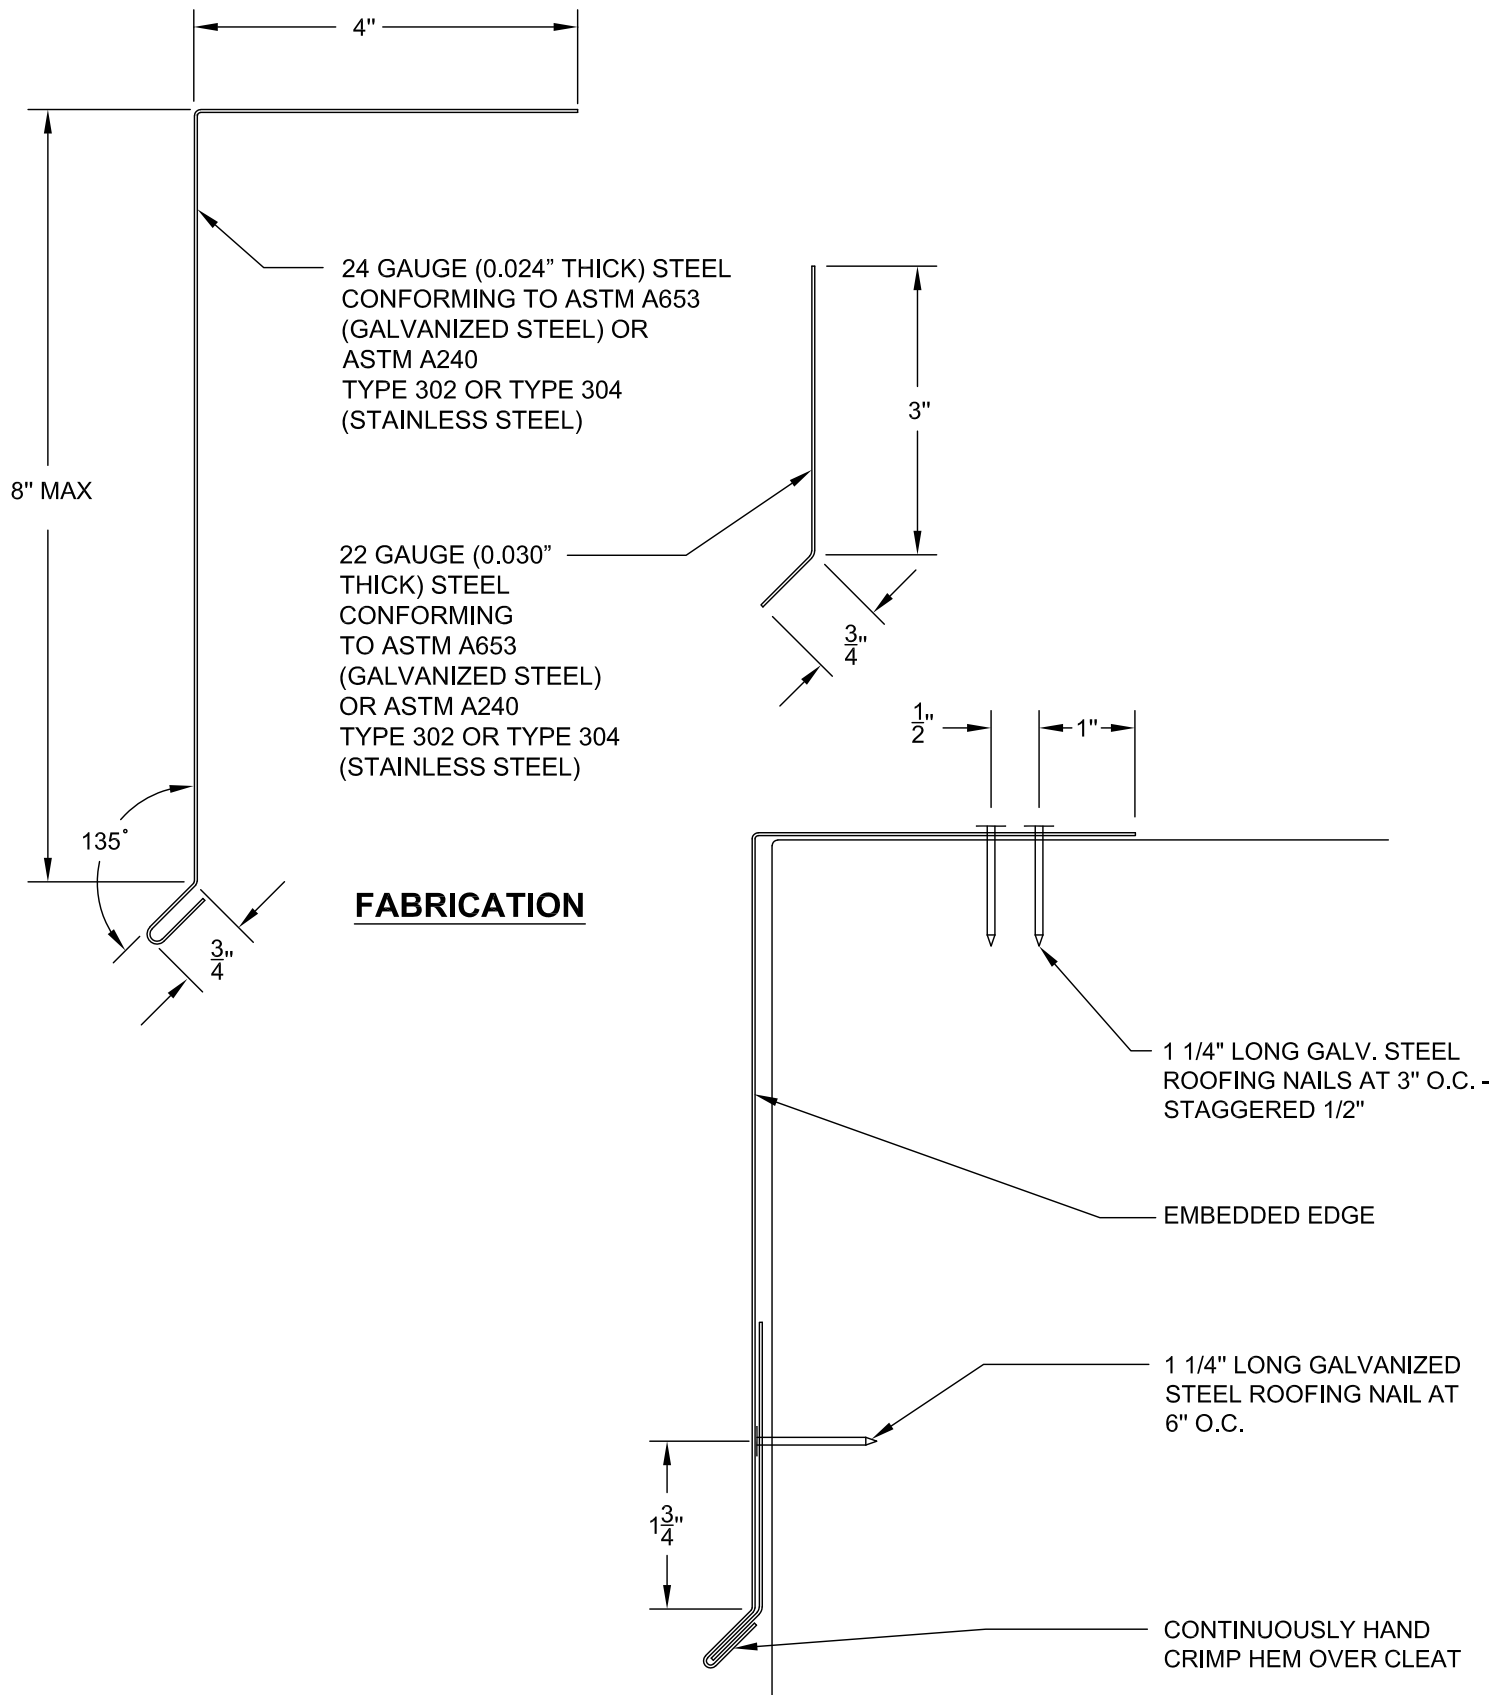

CONSTRUCTION DETAIL EE-5


- 0.040" ALUMINUM
- 0.050" ALUMINUM CLEAT
- CONTINUOUS FRONT FACE CLEAT

230 LBS./SQ. FT.

8/28/18





INSTALLATION

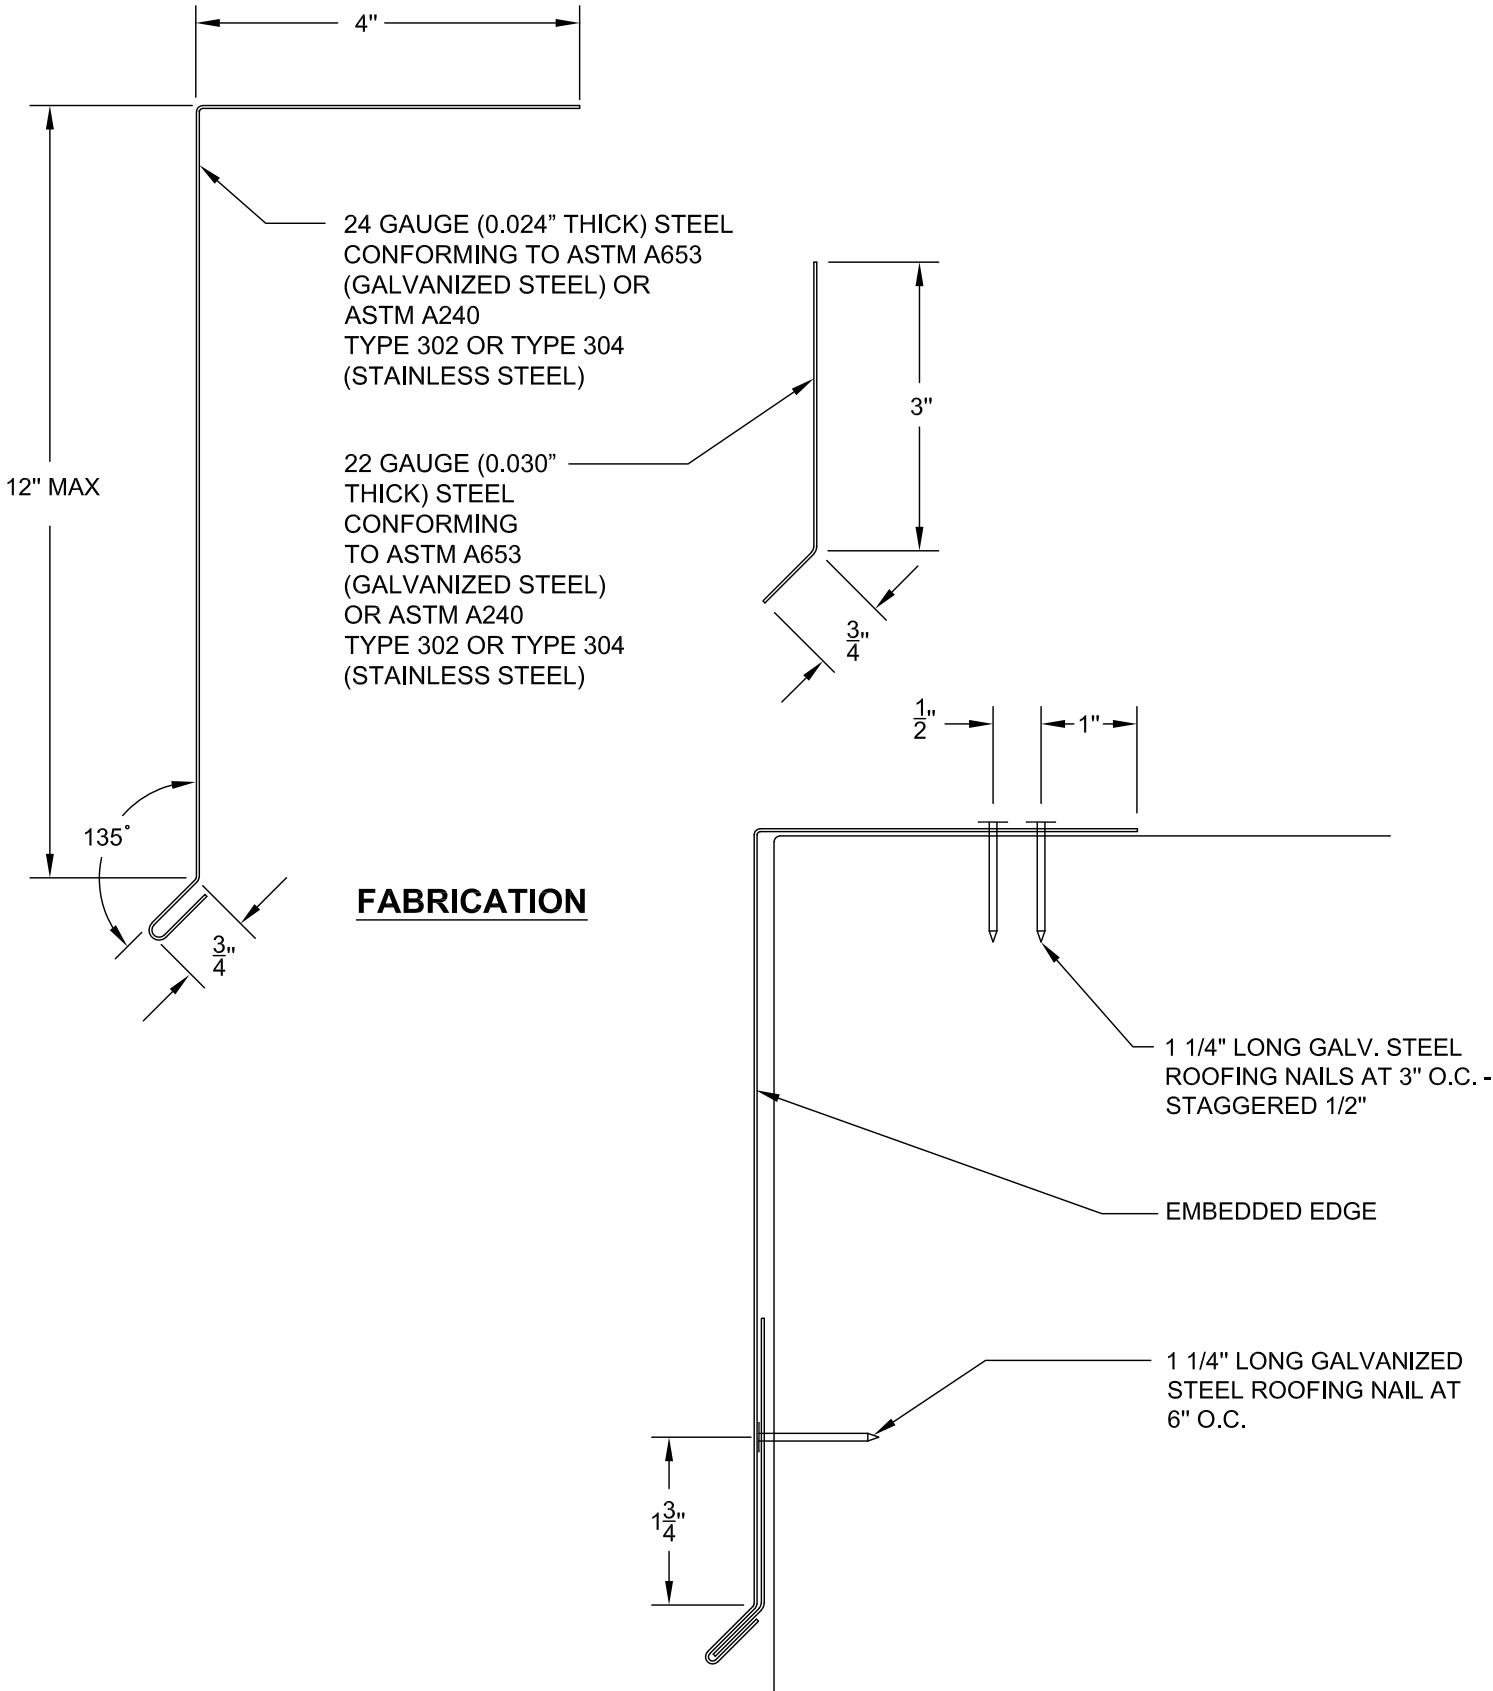



INSTALLATION

THE NRCA ROOFING MANUAL CONSTRUCTION DETAIL EE-5	EMBEDDED EDGE (L-TYPE) • 0.050" ALUMINUM • 0.063" ALUMINUM CLEAT • CONTINUOUS FRONT FACE CLEAT	ANSI/SPRI ES-1 TESTED RESISTANCE	ITS-33 8/28/18
		190 LBS./SQ. FT.	

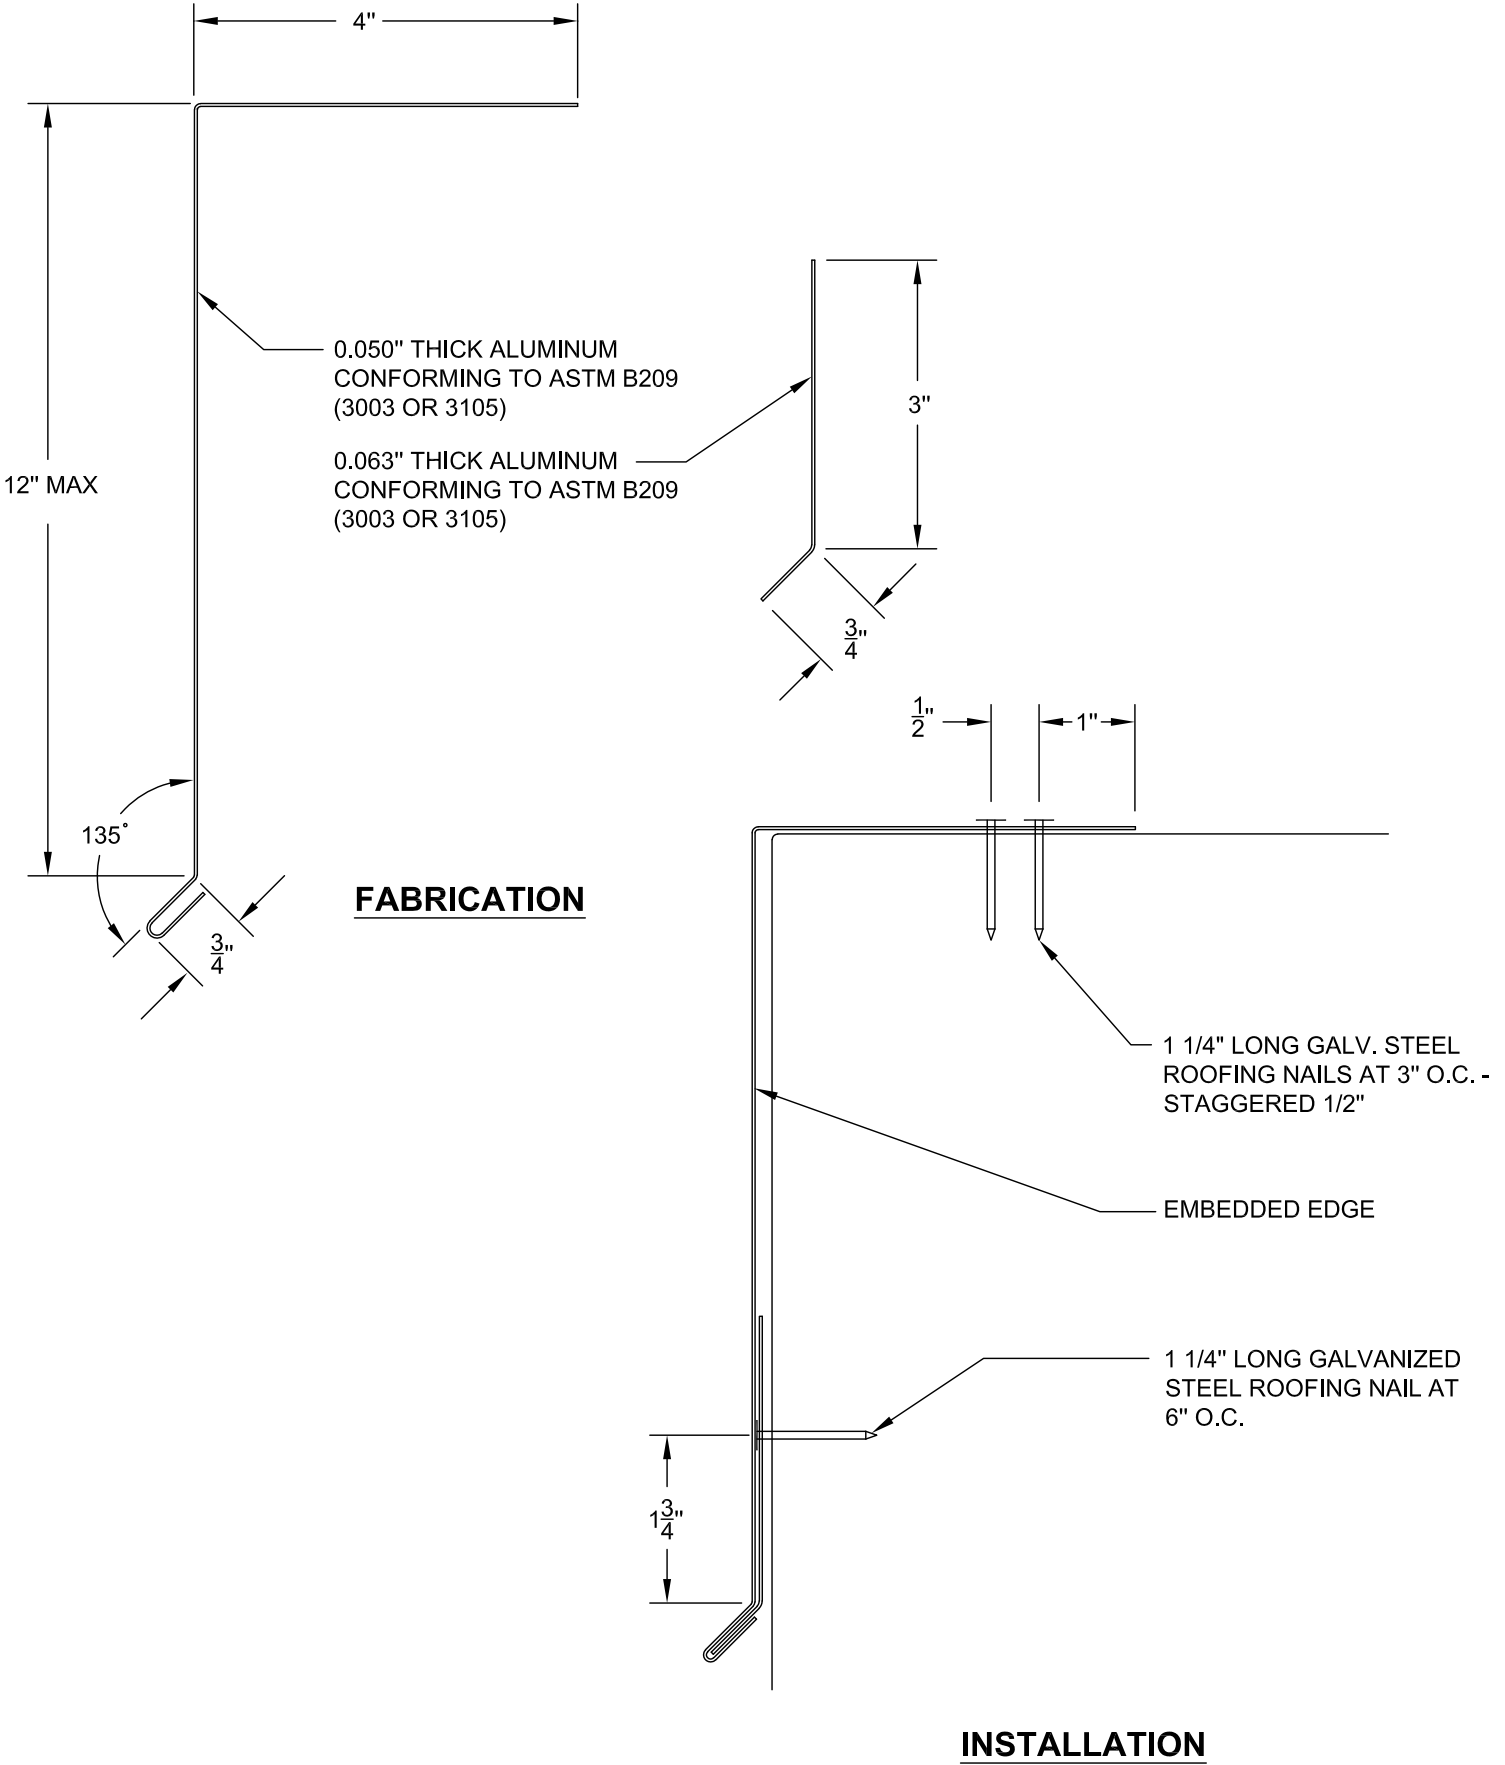


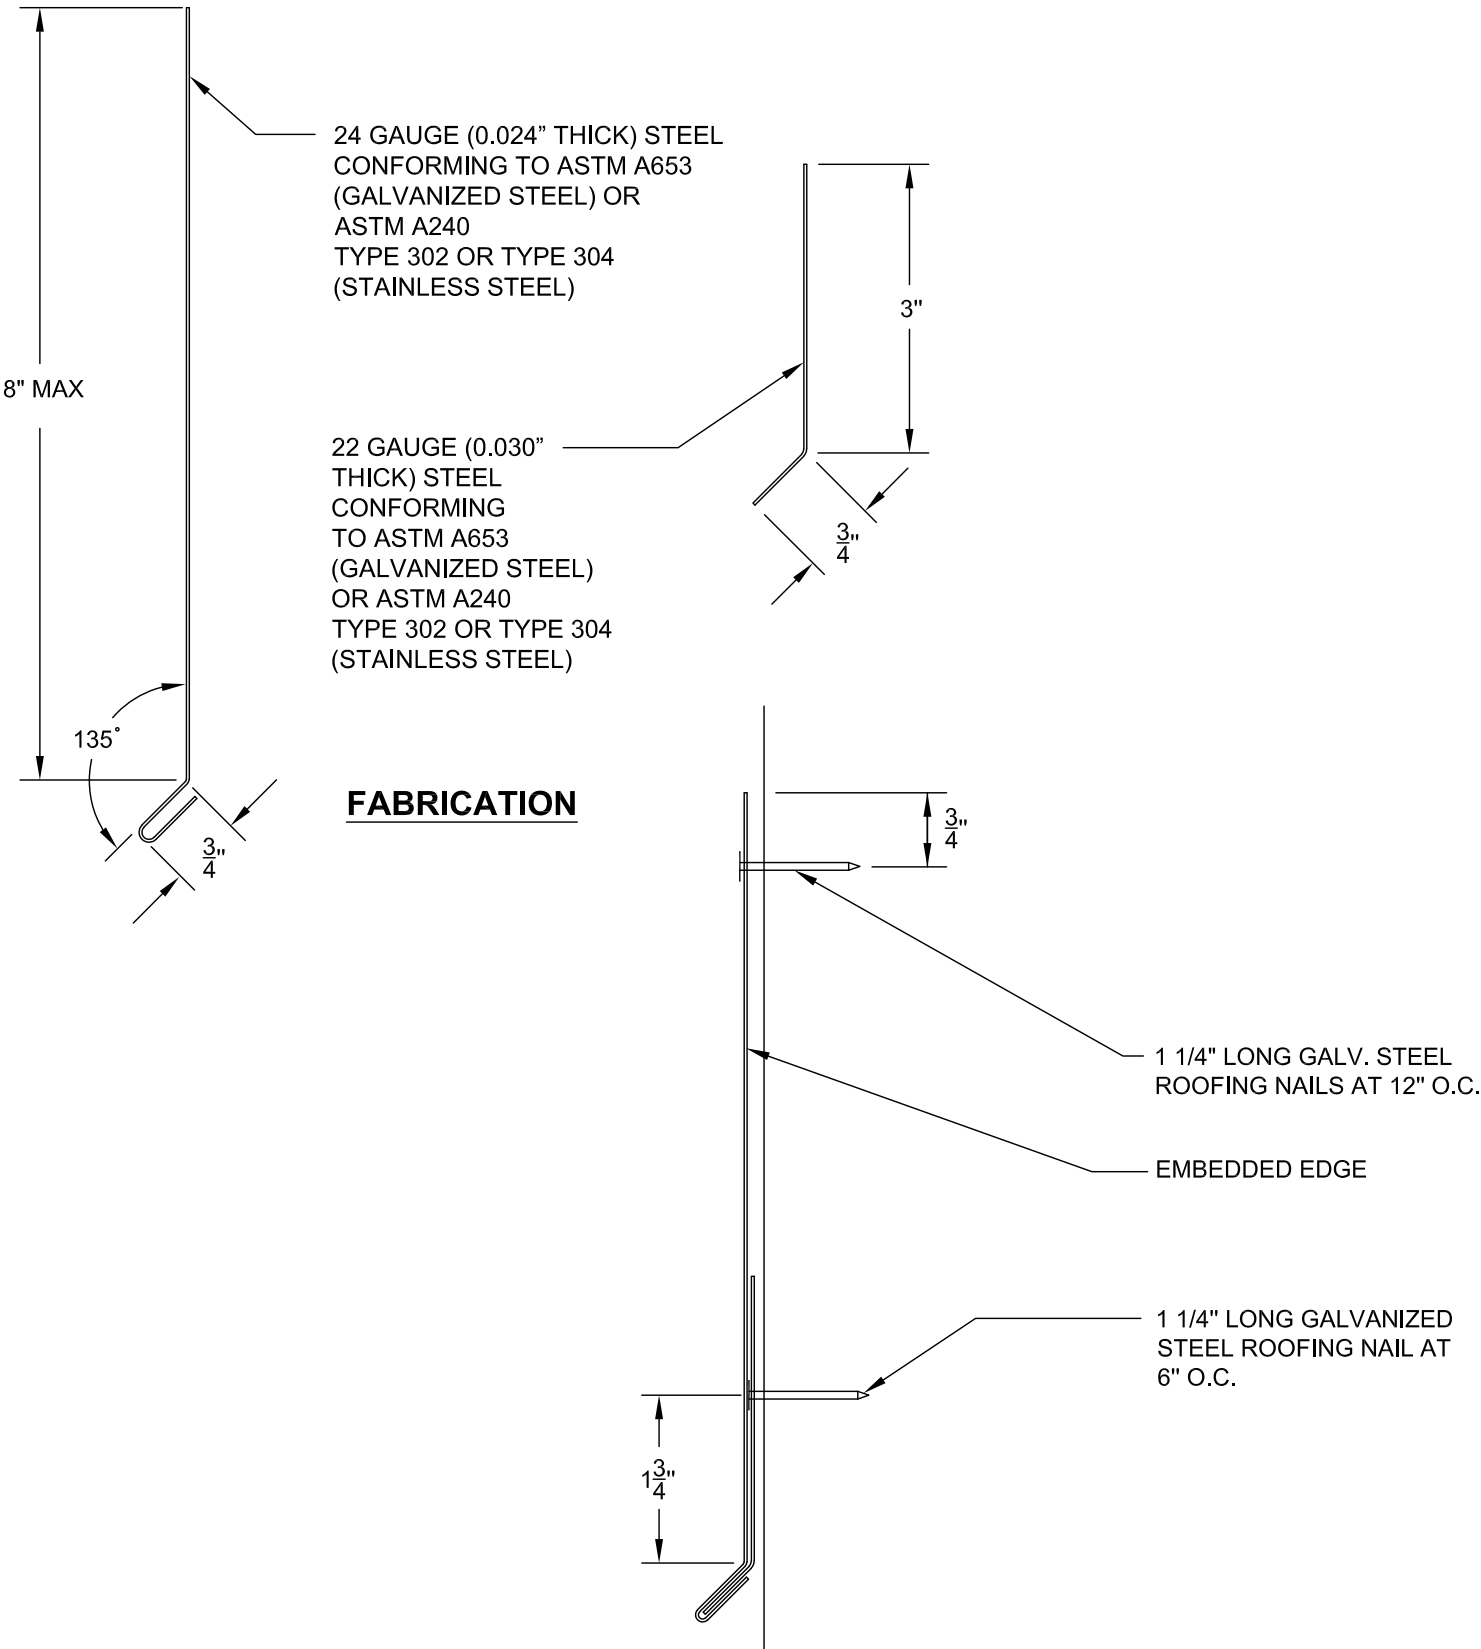

INSTALLATION

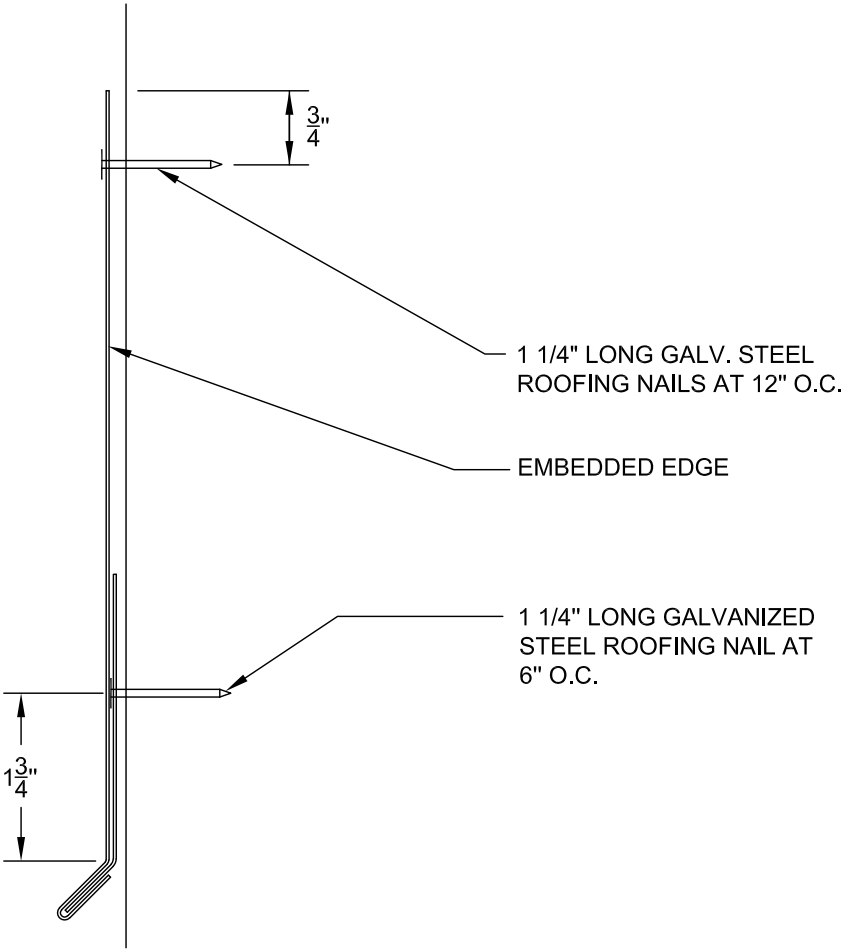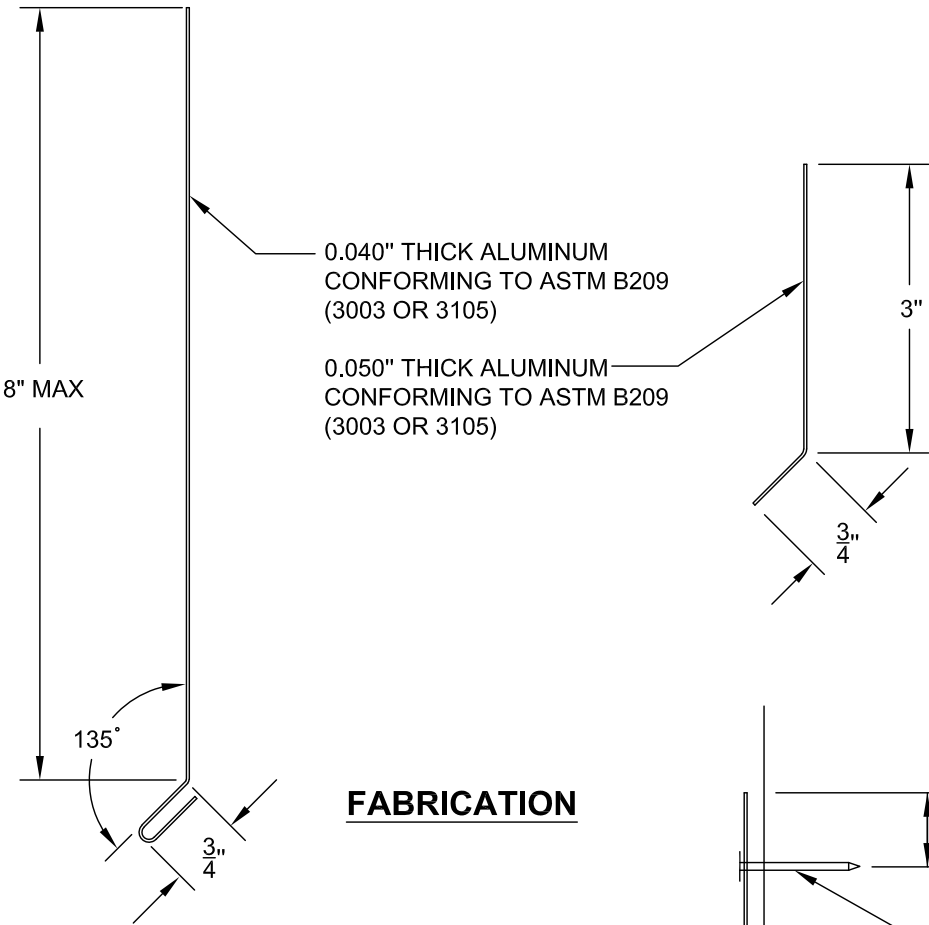

THE NRCA ROOFING MANUAL CONSTRUCTION DETAILS	RAISED PERIMETER EDGE (FASCIA CAP) • 24 GA. STEEL • 22 GA. STEEL CANT	ANSI/SPRI ES-1 TESTED RESISTANCE	ITS-36 8/28/18
		190 LBS./SQ. FT.	

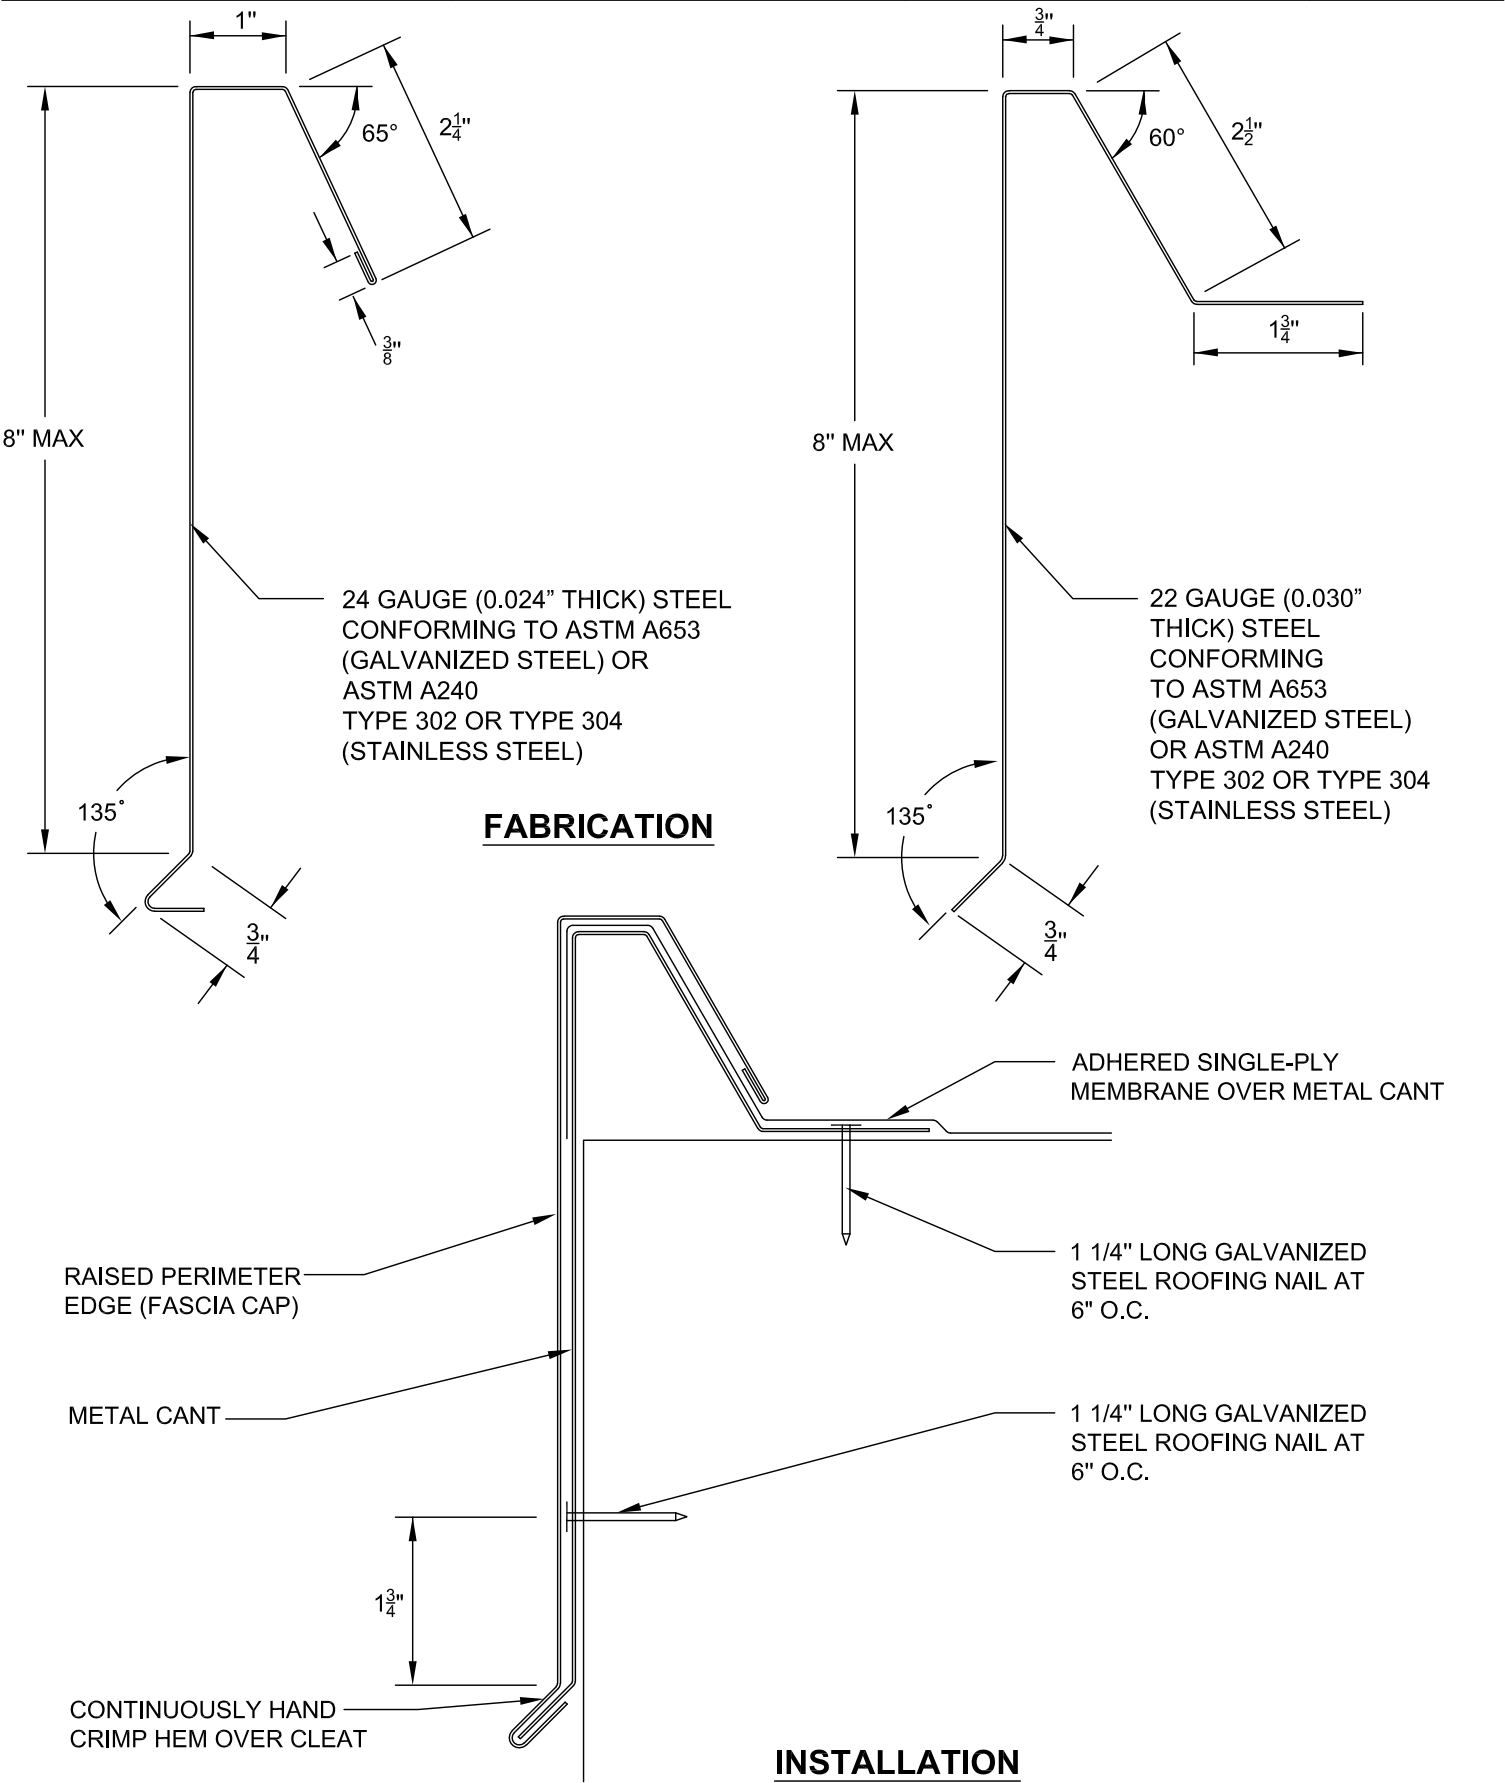

THE NRCA ROOFING MANUAL CONSTRUCTION DETAILS	RAISED PERIMETER EDGE (FASCIA CAP) • 0.040 ALUMINUM • 0.050 ALUMINUM CANT	ANSI/SPRI ES-1 TESTED RESISTANCE	ITS-37 8/28/18
		200 LBS./SQ. FT.	

